



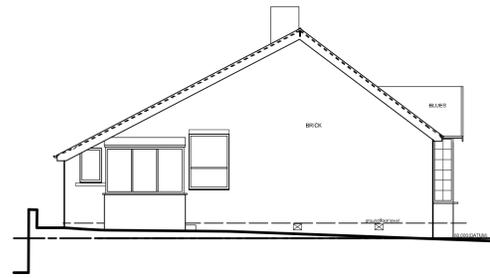


north elevation

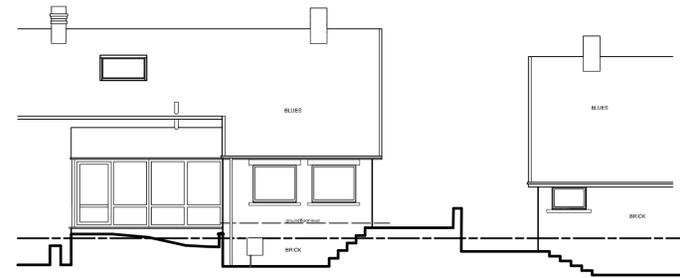


east elevation




south elevation

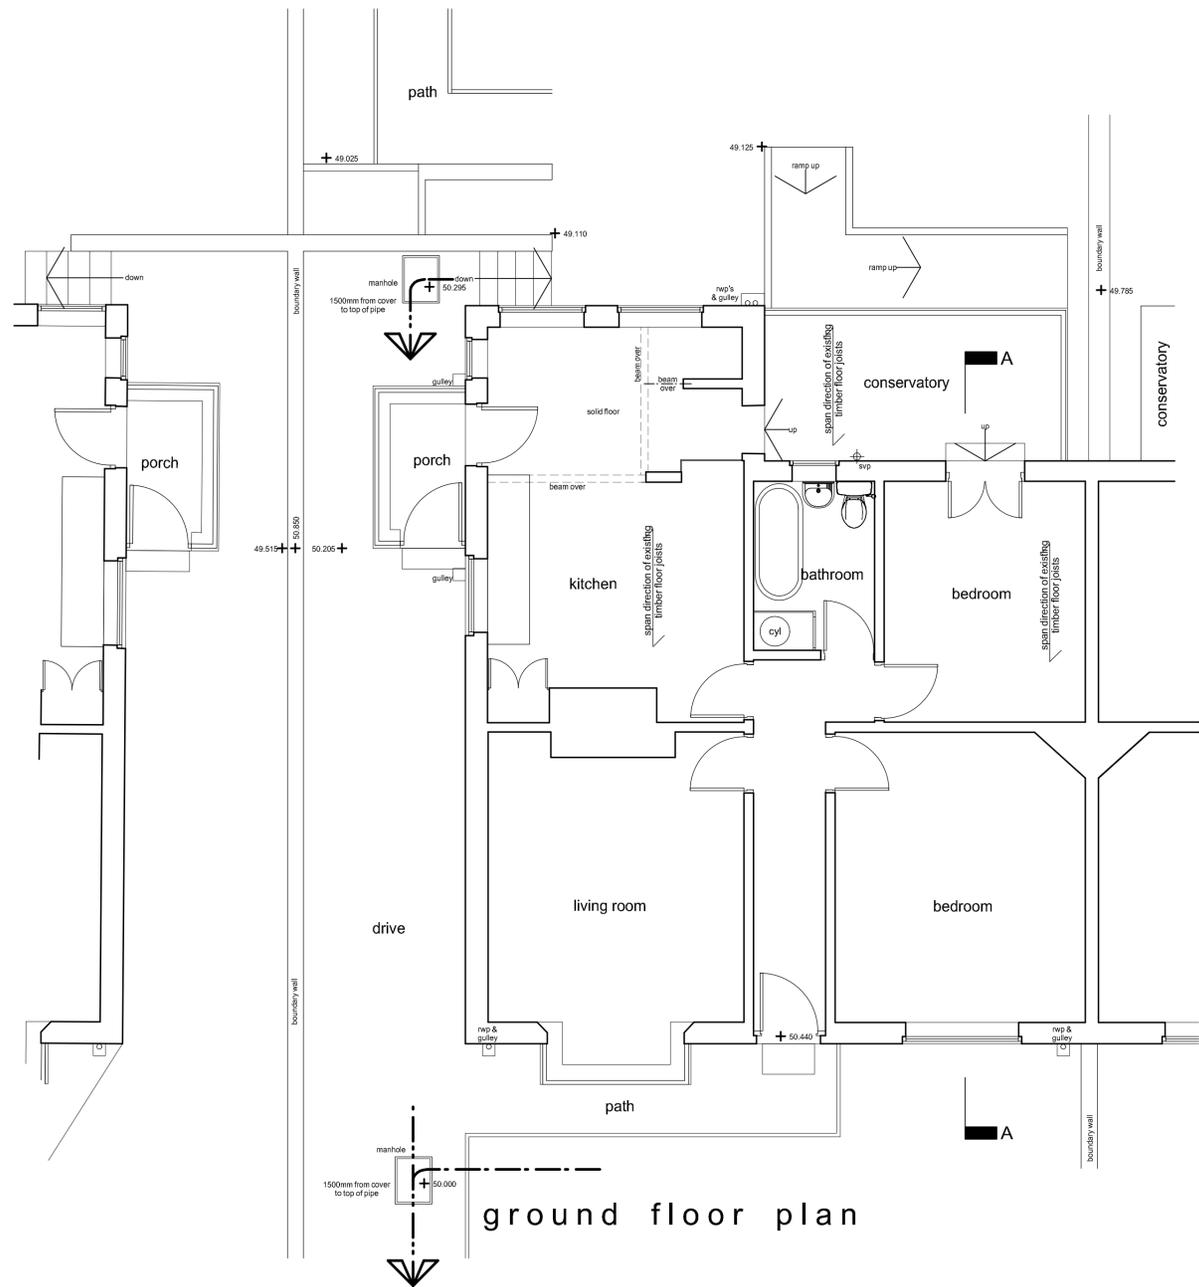

ground floor plan

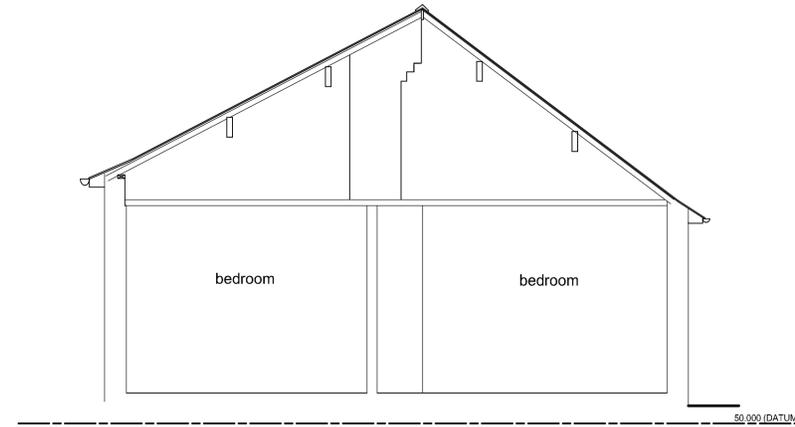

section A-A

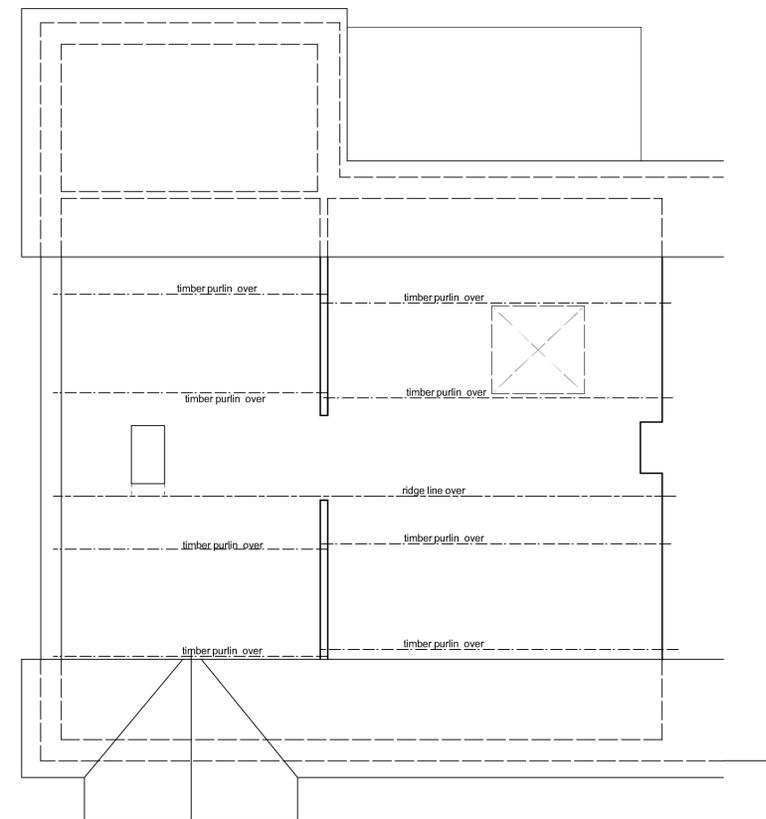

attic floor plan

Note:  
This drawing has been prepared specifically for the purpose of Planning Permission (where appropriate) & Building Regulation Approval. Valley Properties accept no liability for errors or omissions. The drawing may be used for estimating purposes, but the Principal Contractor must cost fully from a site investigation. The Contractor is responsible for checking site dimensions, materials etc. and all building works, such work being checked by Building Control on site, as may be appropriate. Valley Properties disclaim any liability for works carried out.

Revisions:  
Rev.A  
Rev.B  
Rev.C  
Rev.D  
Rev.E

**VALLEY PROPERTIES**  
**ARCHITECTURAL DESIGN SERVICES**  
5 Holmfirth Road  
Meltham  
Holmfirth HD9 4AA  
Tel: 01484 854100 Mob: 07769736142  
E-mail: vproperties@susnet.com

Client Details

Chris Ellis

Project Title:  
Proposed loft conversion with dormer, rear extensions and alterations/improvements at  
489 New Hey Road  
Salendine Nook  
Huddersfield

Drawing Title:  
Survey Drawing - as existing

<small>Scale: 1:50</small>	<small>Drawing Number 2024/013/01</small>	<small>Rev. March 2024</small>	<small>Date Drawn March 2024</small>	<small>Drawn By Andrew Smith</small>
--------------------------------	---	------------------------------------	--	--