




Notes:
 1. Setting out to be the responsibility of contractor.
 2. Contractor to pay particular attention to pitch of roof and headroom of stairs.
 3. Any discrepancies to be reported to Colne Valley Design.

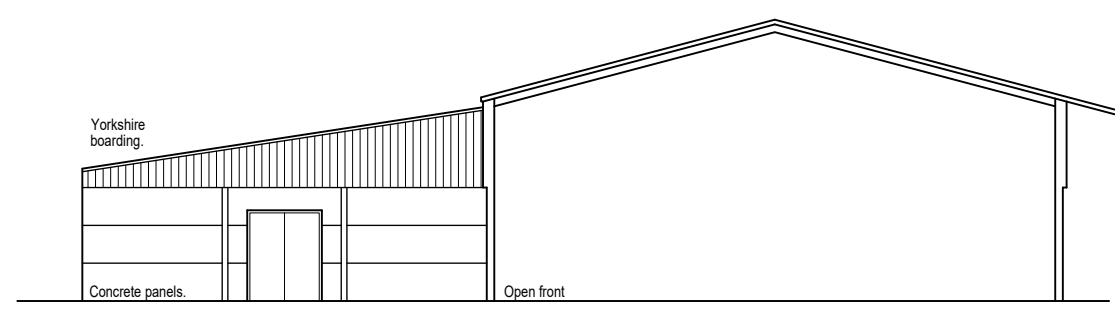


Existing front elevation (1:200)

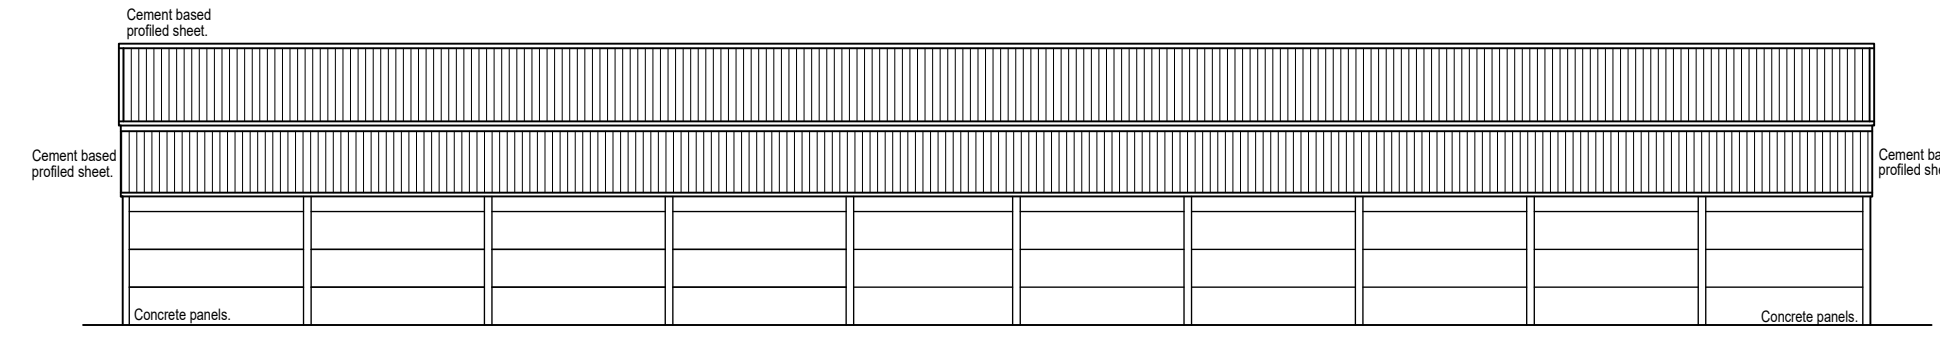


Existing side elevation (1:200)

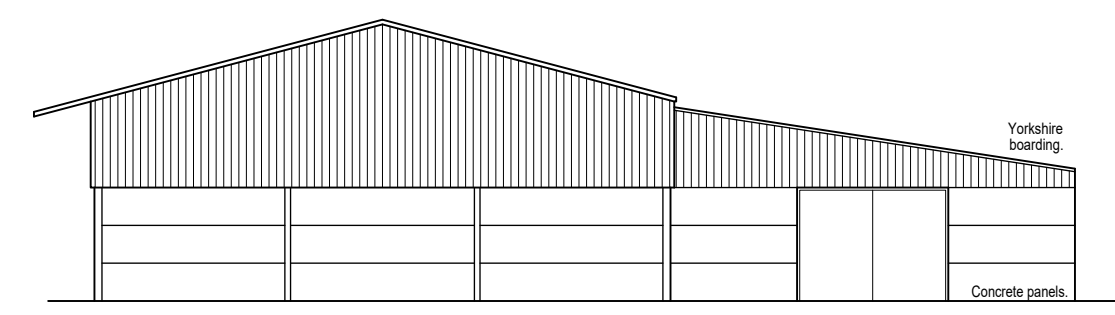


Existing rear elevation (1:200)

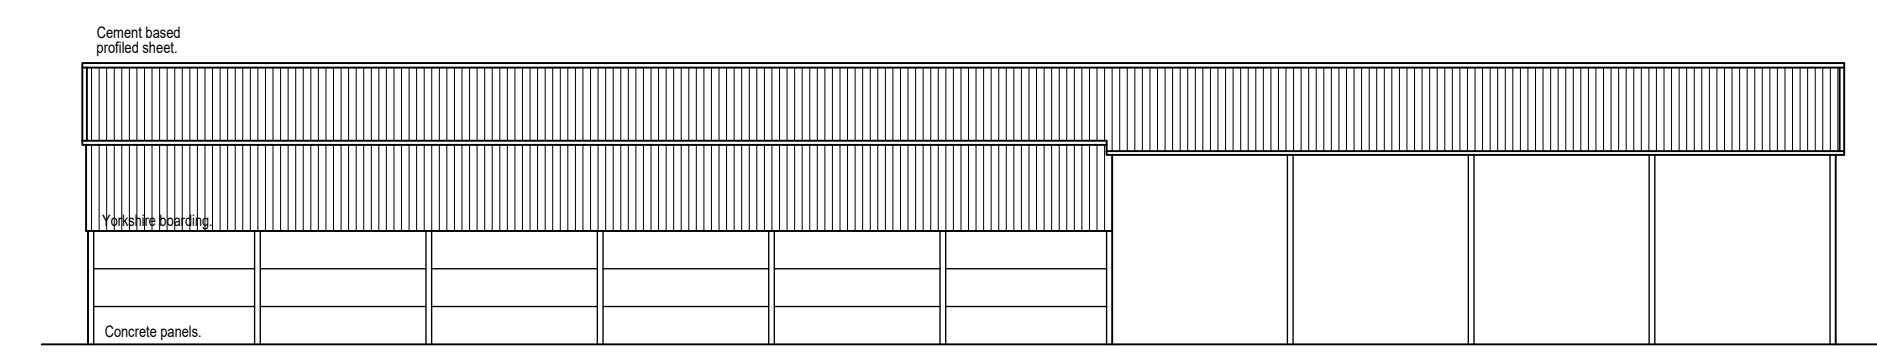

Existing side elevation (1:200)

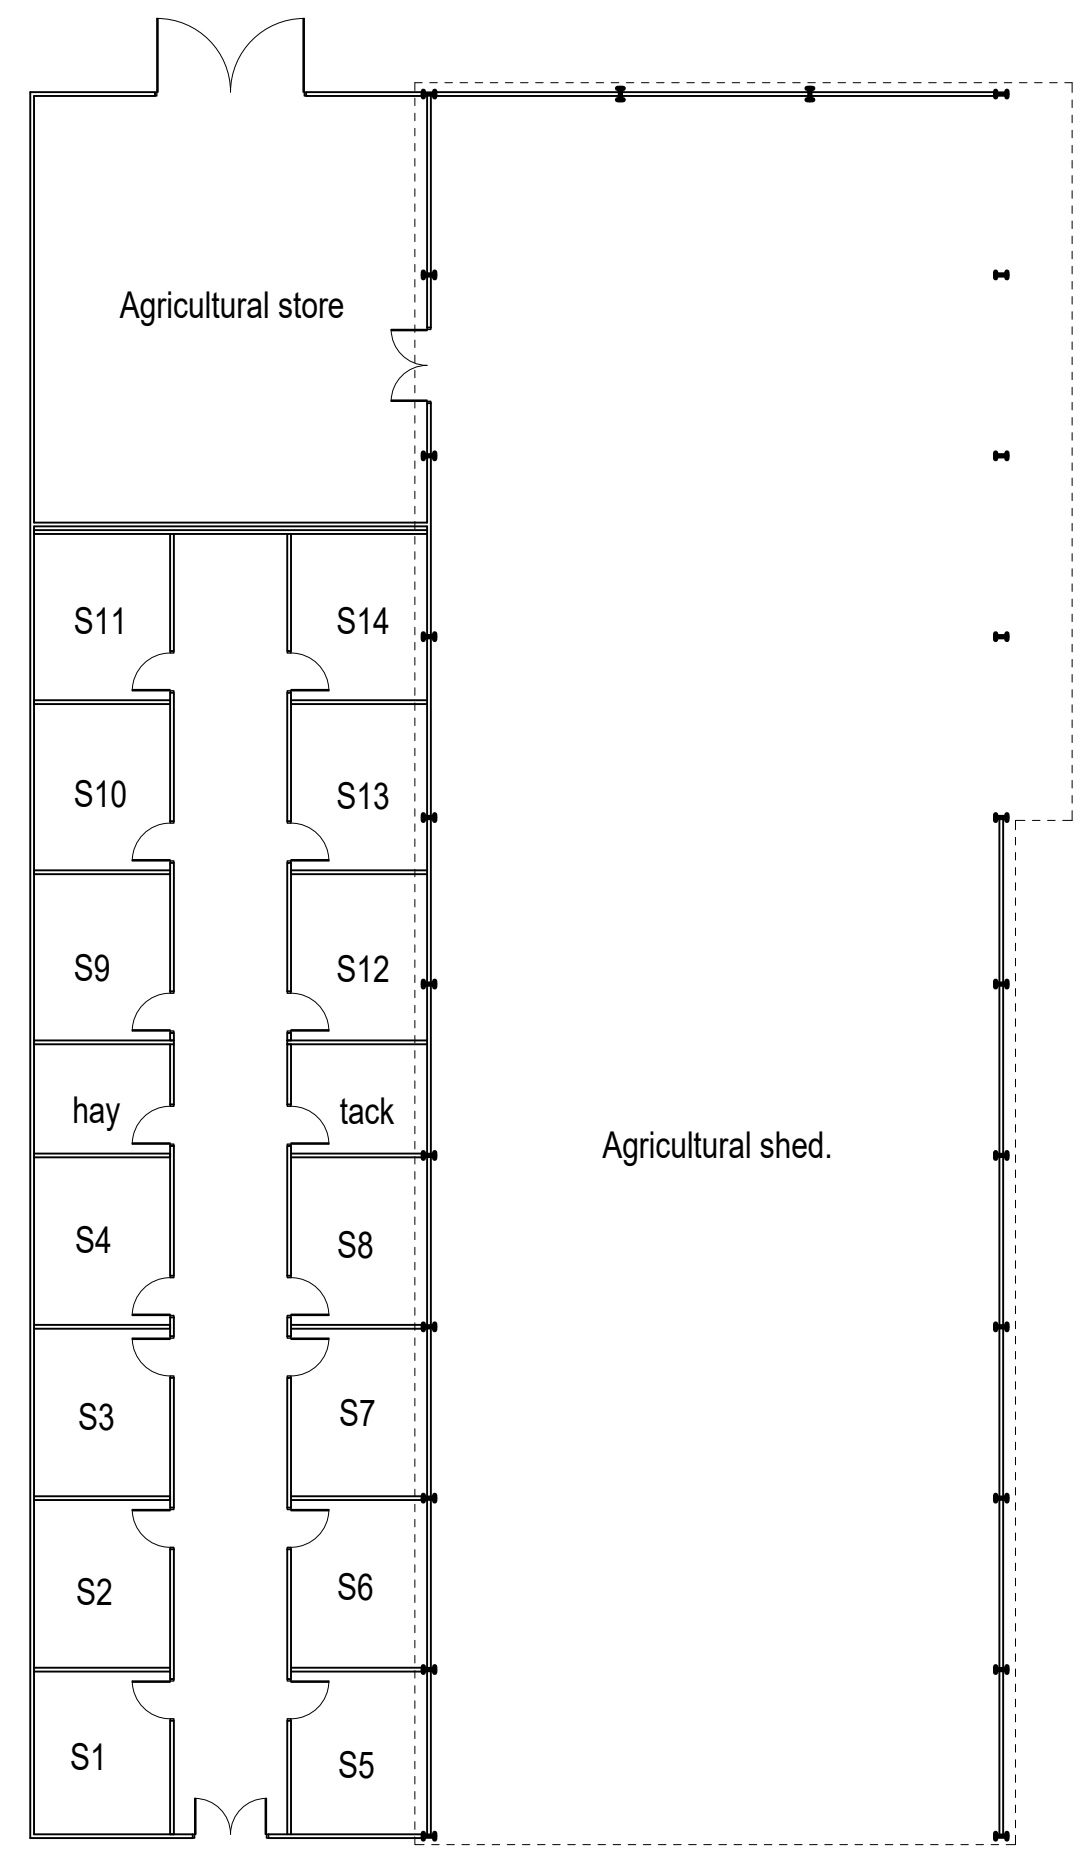

Existing layout (1:200)

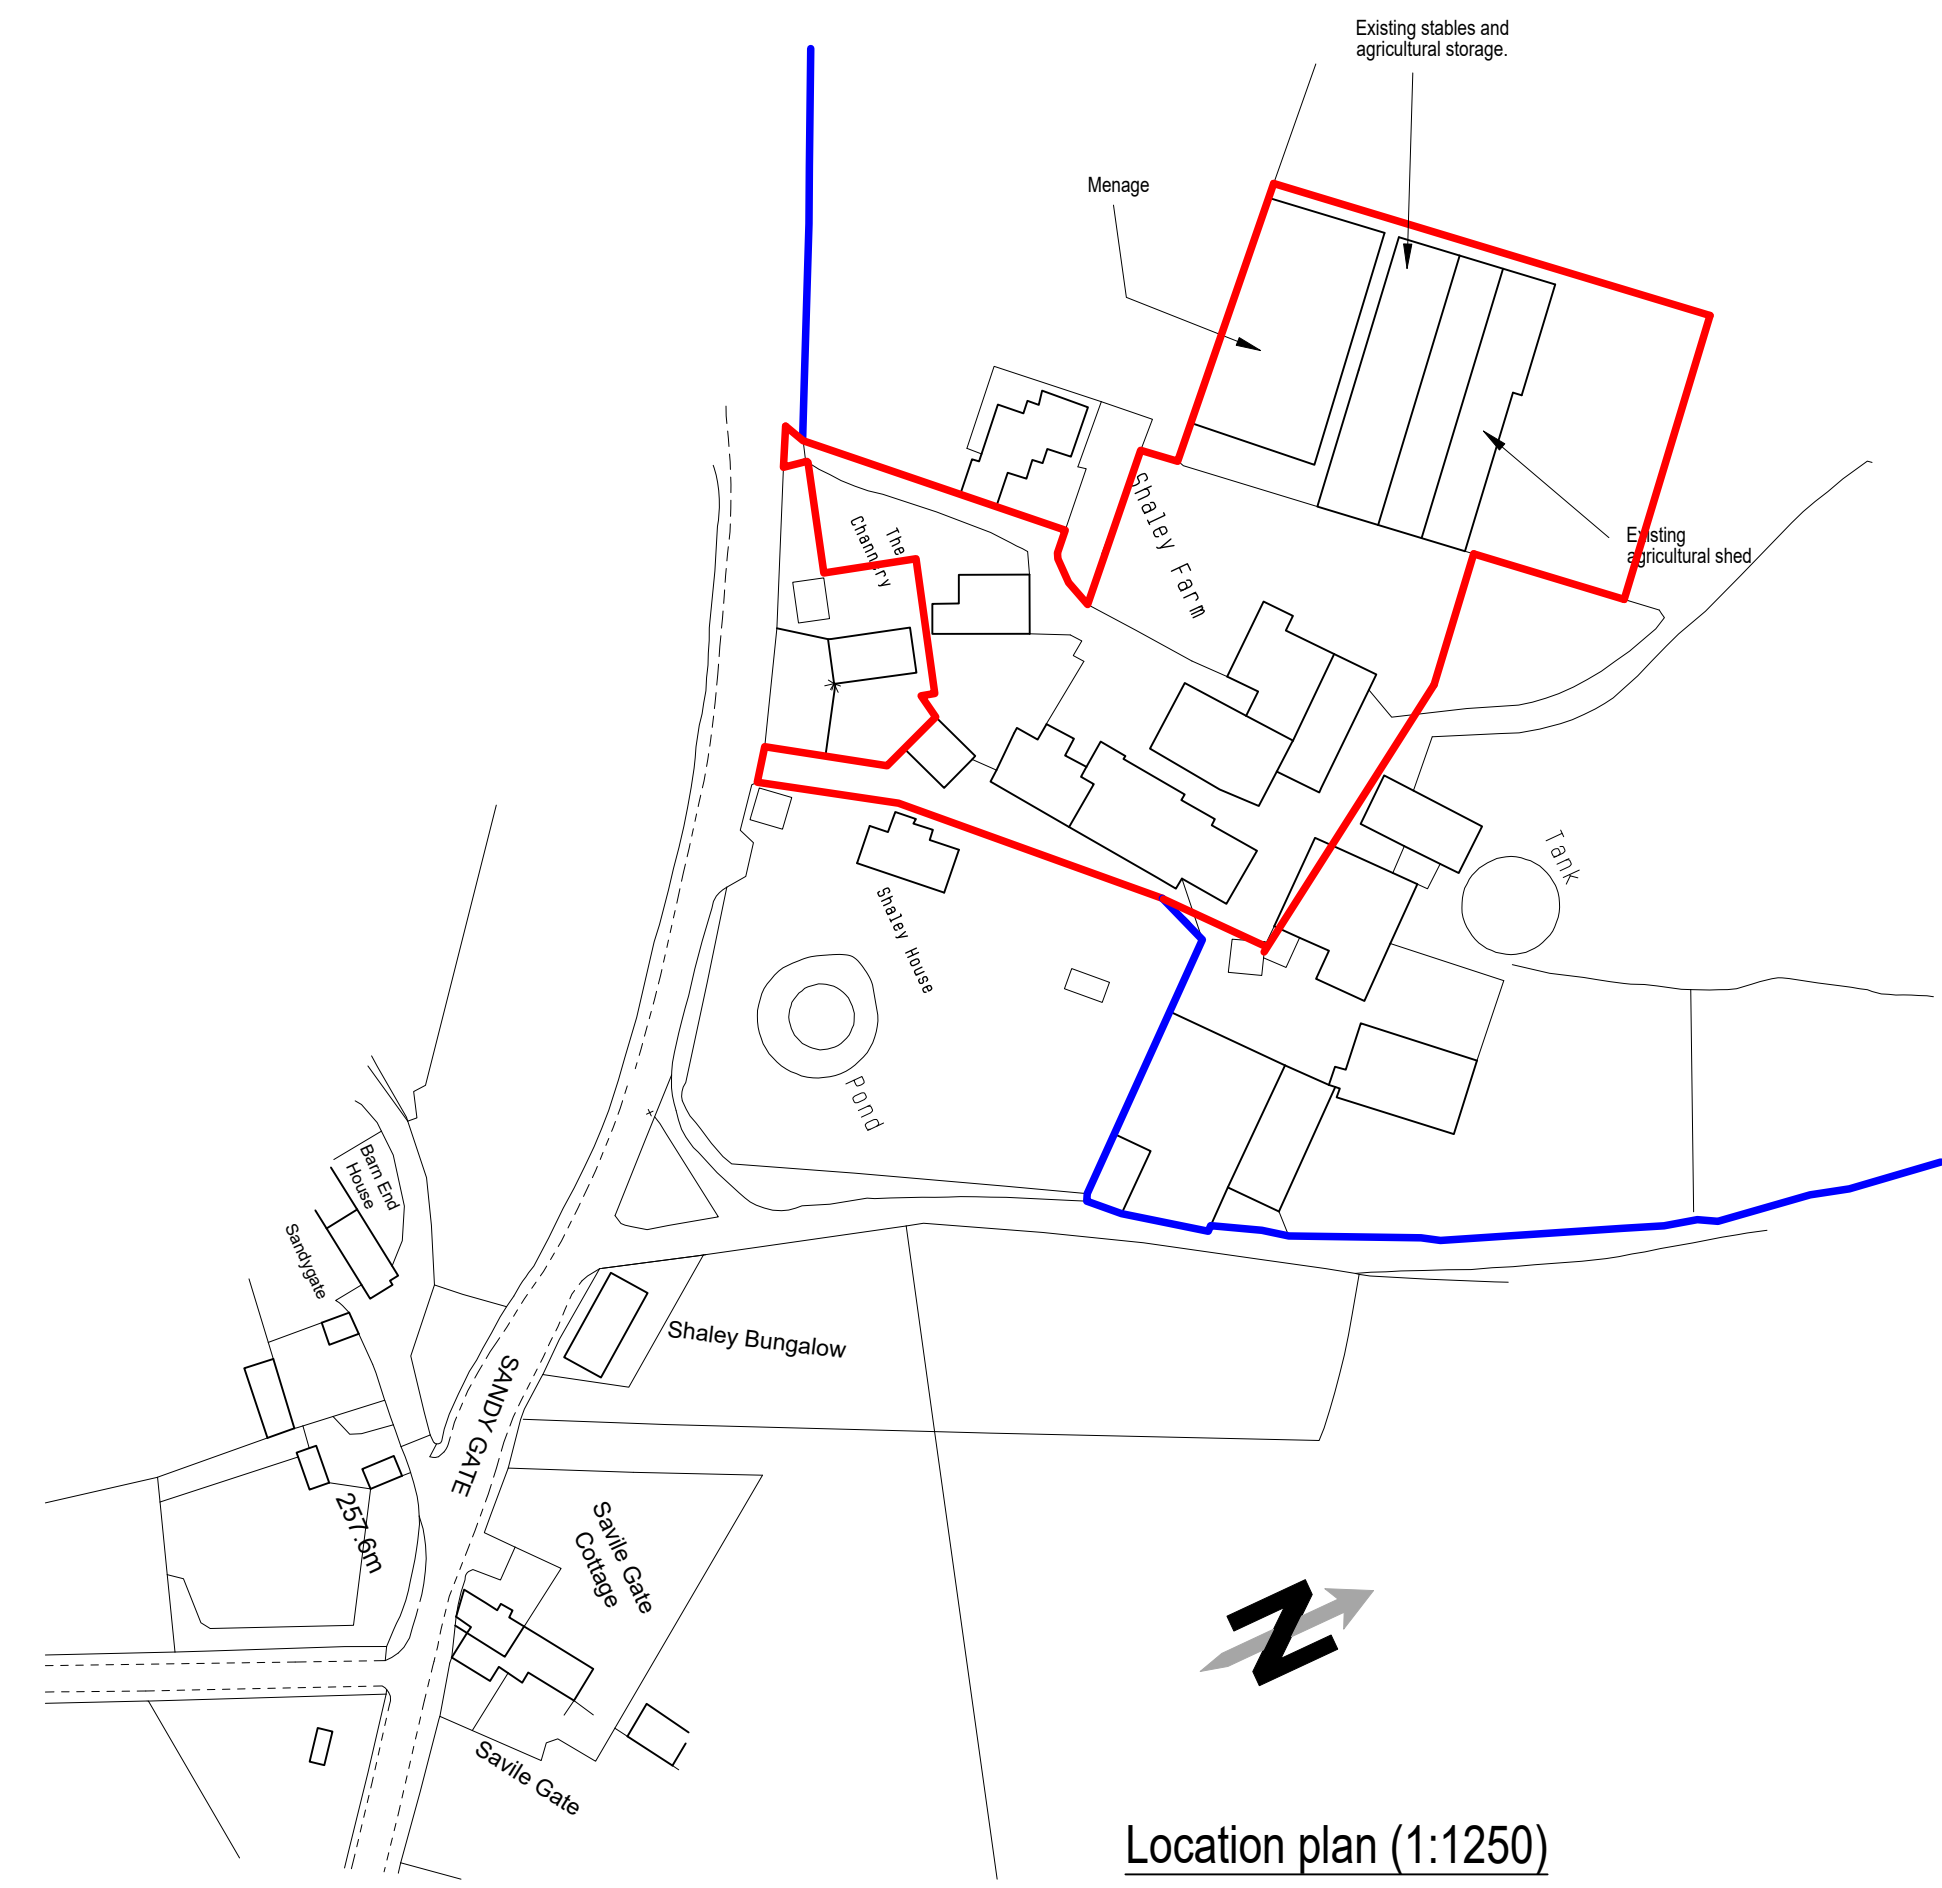

Location plan (1:1250)

Rev A 10/12/2024 Red line amended.



Colne Valley Design
 8 Meadow Lane
 Slaithwaite
 Huddersfield HD7 5EX

Tel: 01484 842097
 Mobile: 07867 803312
 E-mail: mitchell@sbhomes.co.uk

Proprietor: S.A. Mitchell (ACIOB)

Project
 Proposed new agricultural shed.

For
 Mr S Waterhouse.

Address
 Shaley Farm
 Sandy Gate Road
 Scholes.

Title
 Existing layouts and elevations.

Job No. 24 J 35.	Drawing number 01 A.	Date Sept 2024.
---------------------	-------------------------	--------------------