



Notes

Do not scale from drawing, use figured dimensions only.
 All dimensions must be checked and verified on site prior to commencement of work and Architect to be notified of any discrepancies.
 This drawing is intended to permit overall scheme proposals only and cannot be used for construction purposes without further information.


Rev	Description	Drawn	Date
•	Drawing created.	KA	26.04.24
A	Bedroom 3 moved to second floor following planning refusal.	KA	31.07.24
B	Following client meeting - bedroom 3 reinstated at ground floor. Terrace balustrade treatment amended.	KA	02.09.24
C	Fenestrations amended following meeting with planning officer.	KA	03.01.25

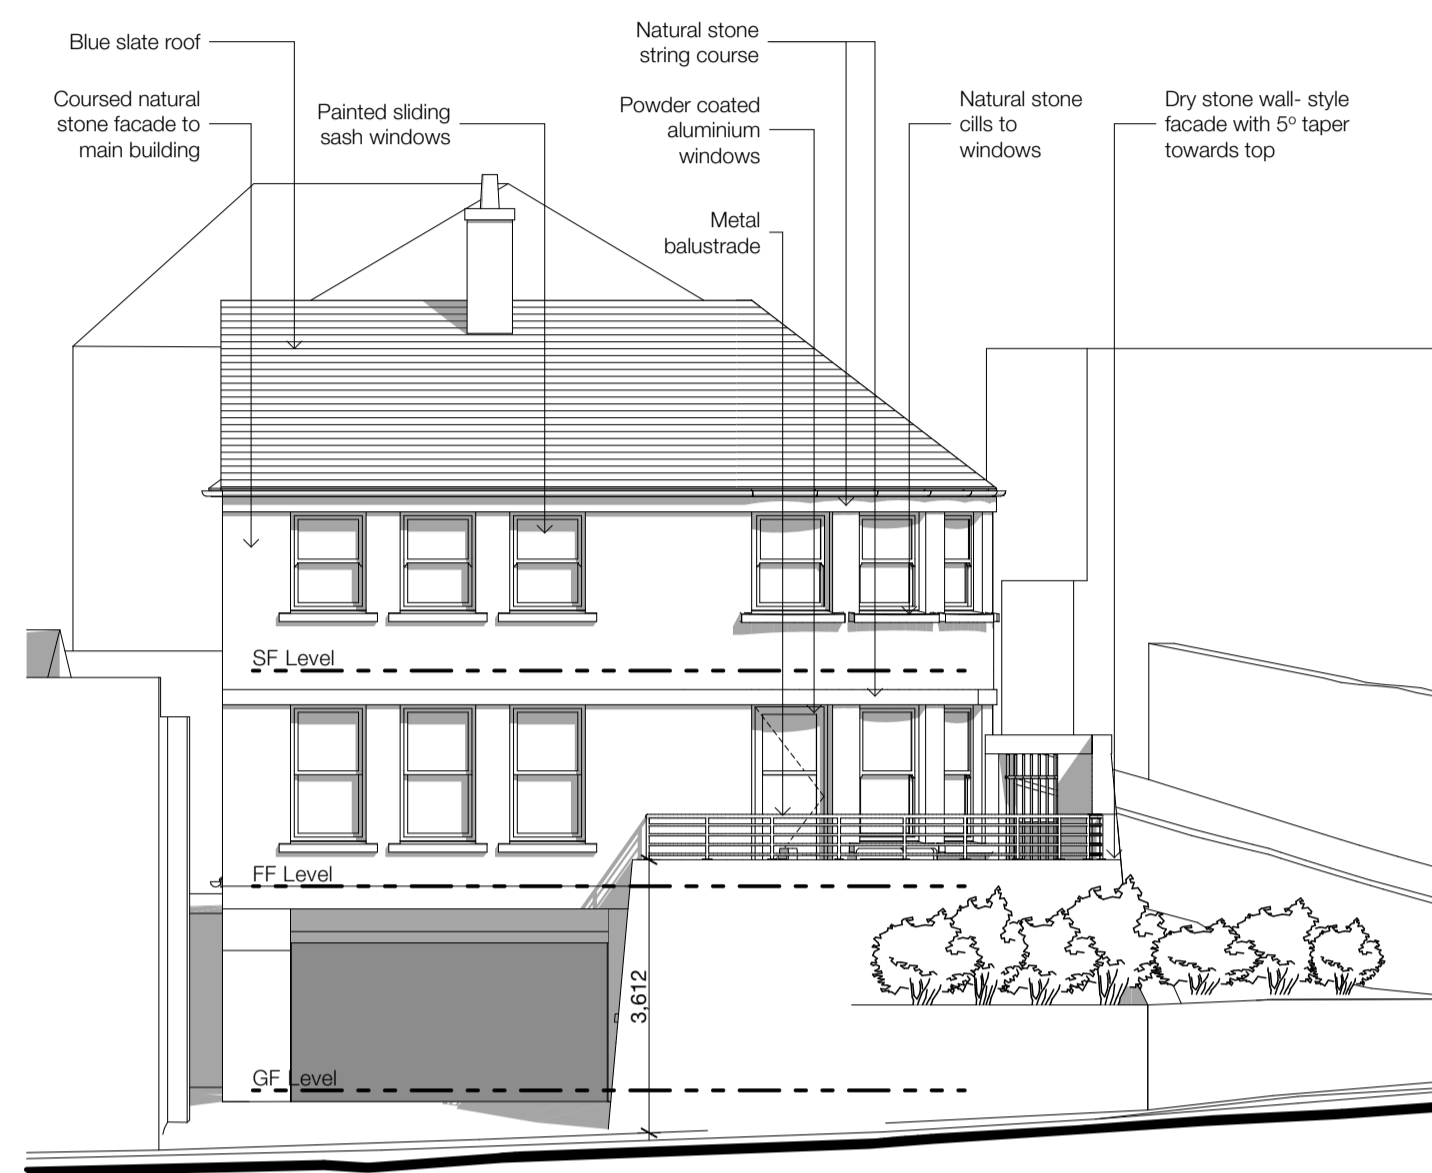


Proposed South Elevation - 1:100

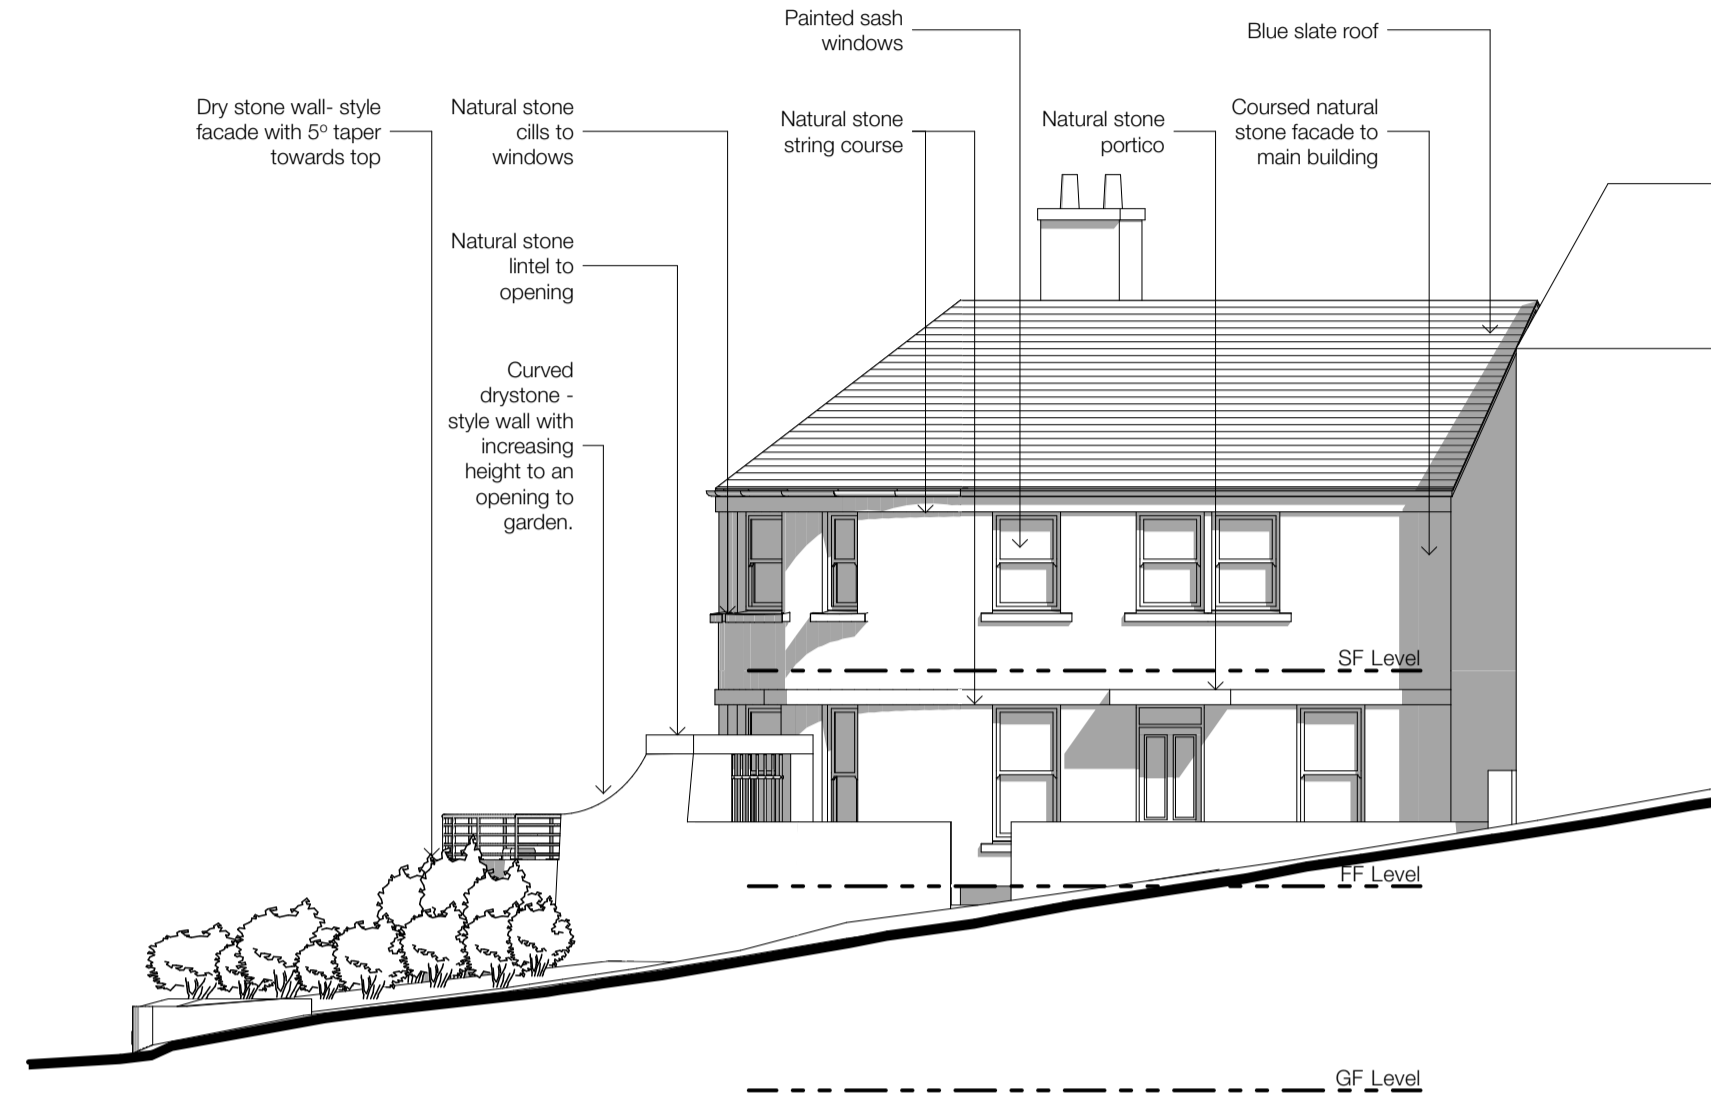


Proposed North East Elevation - 1:100

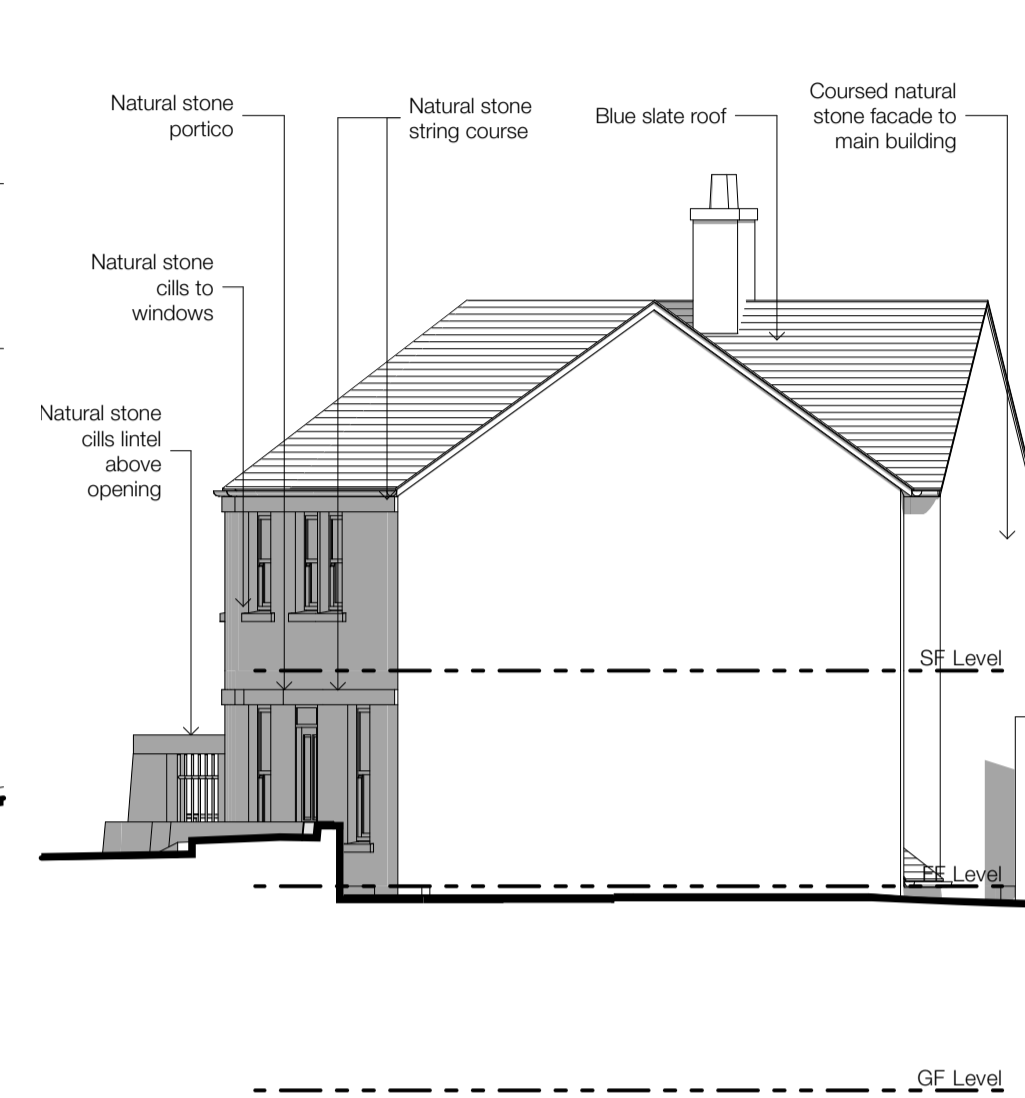


Proposed North Elevation - 1:100

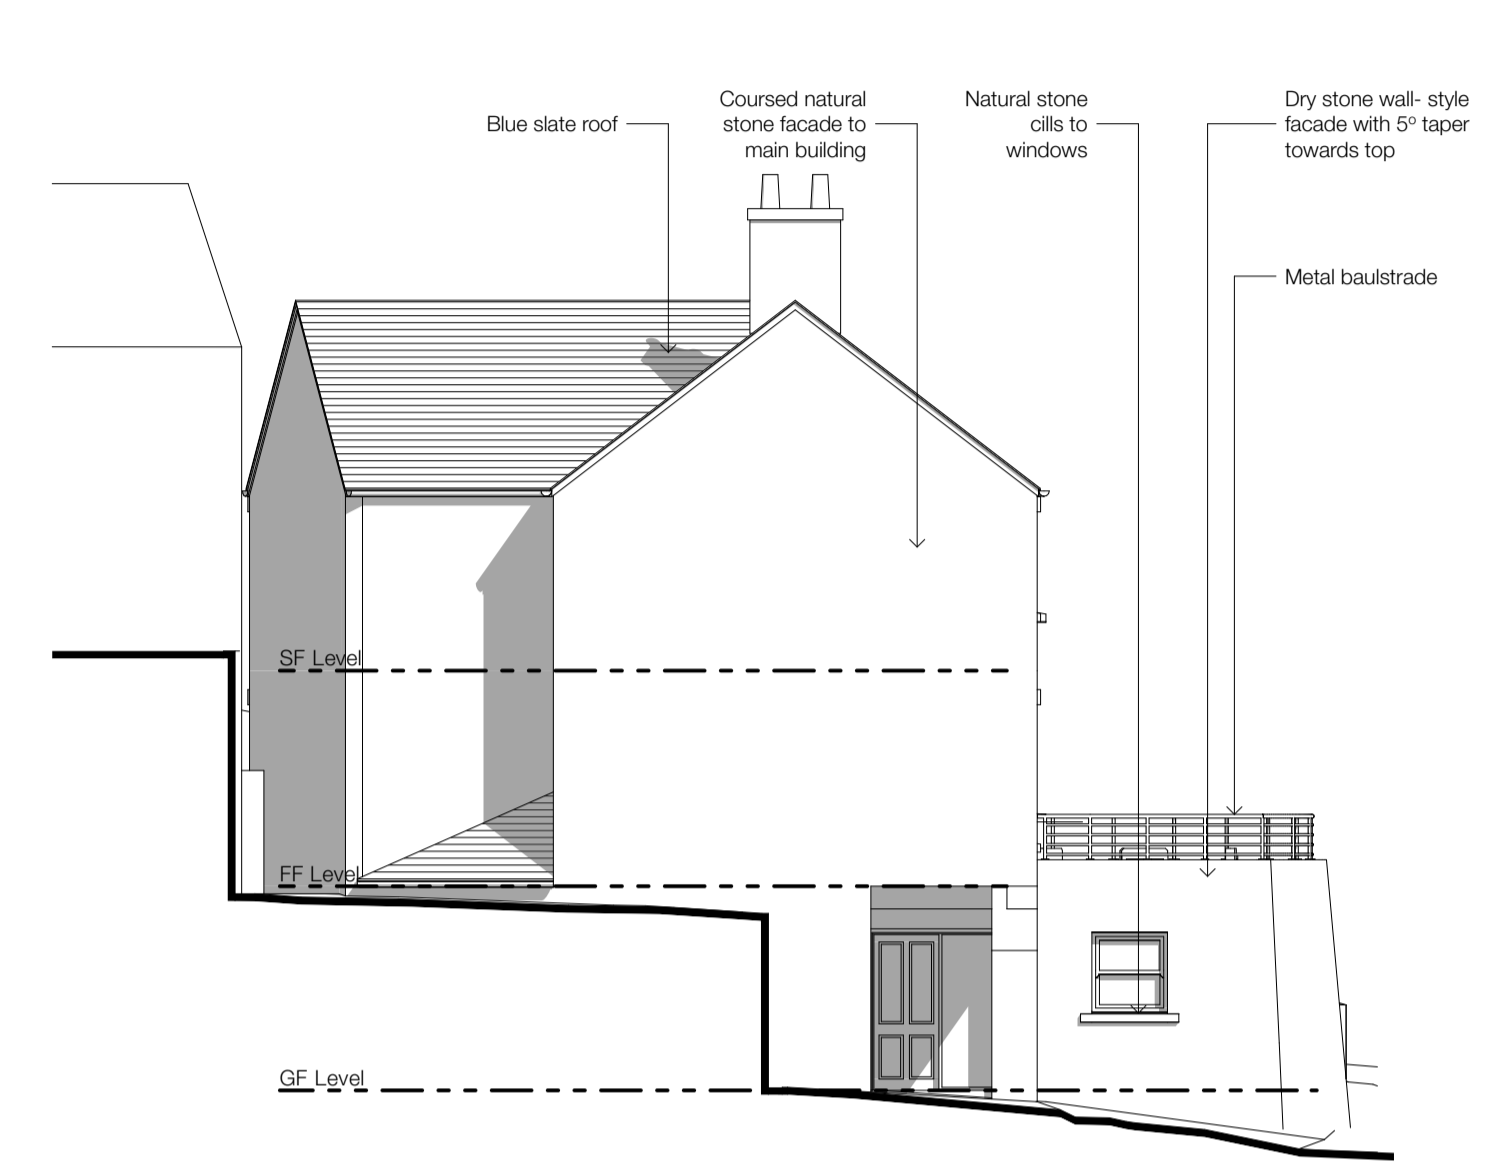


Proposed West Elevation - 1:100

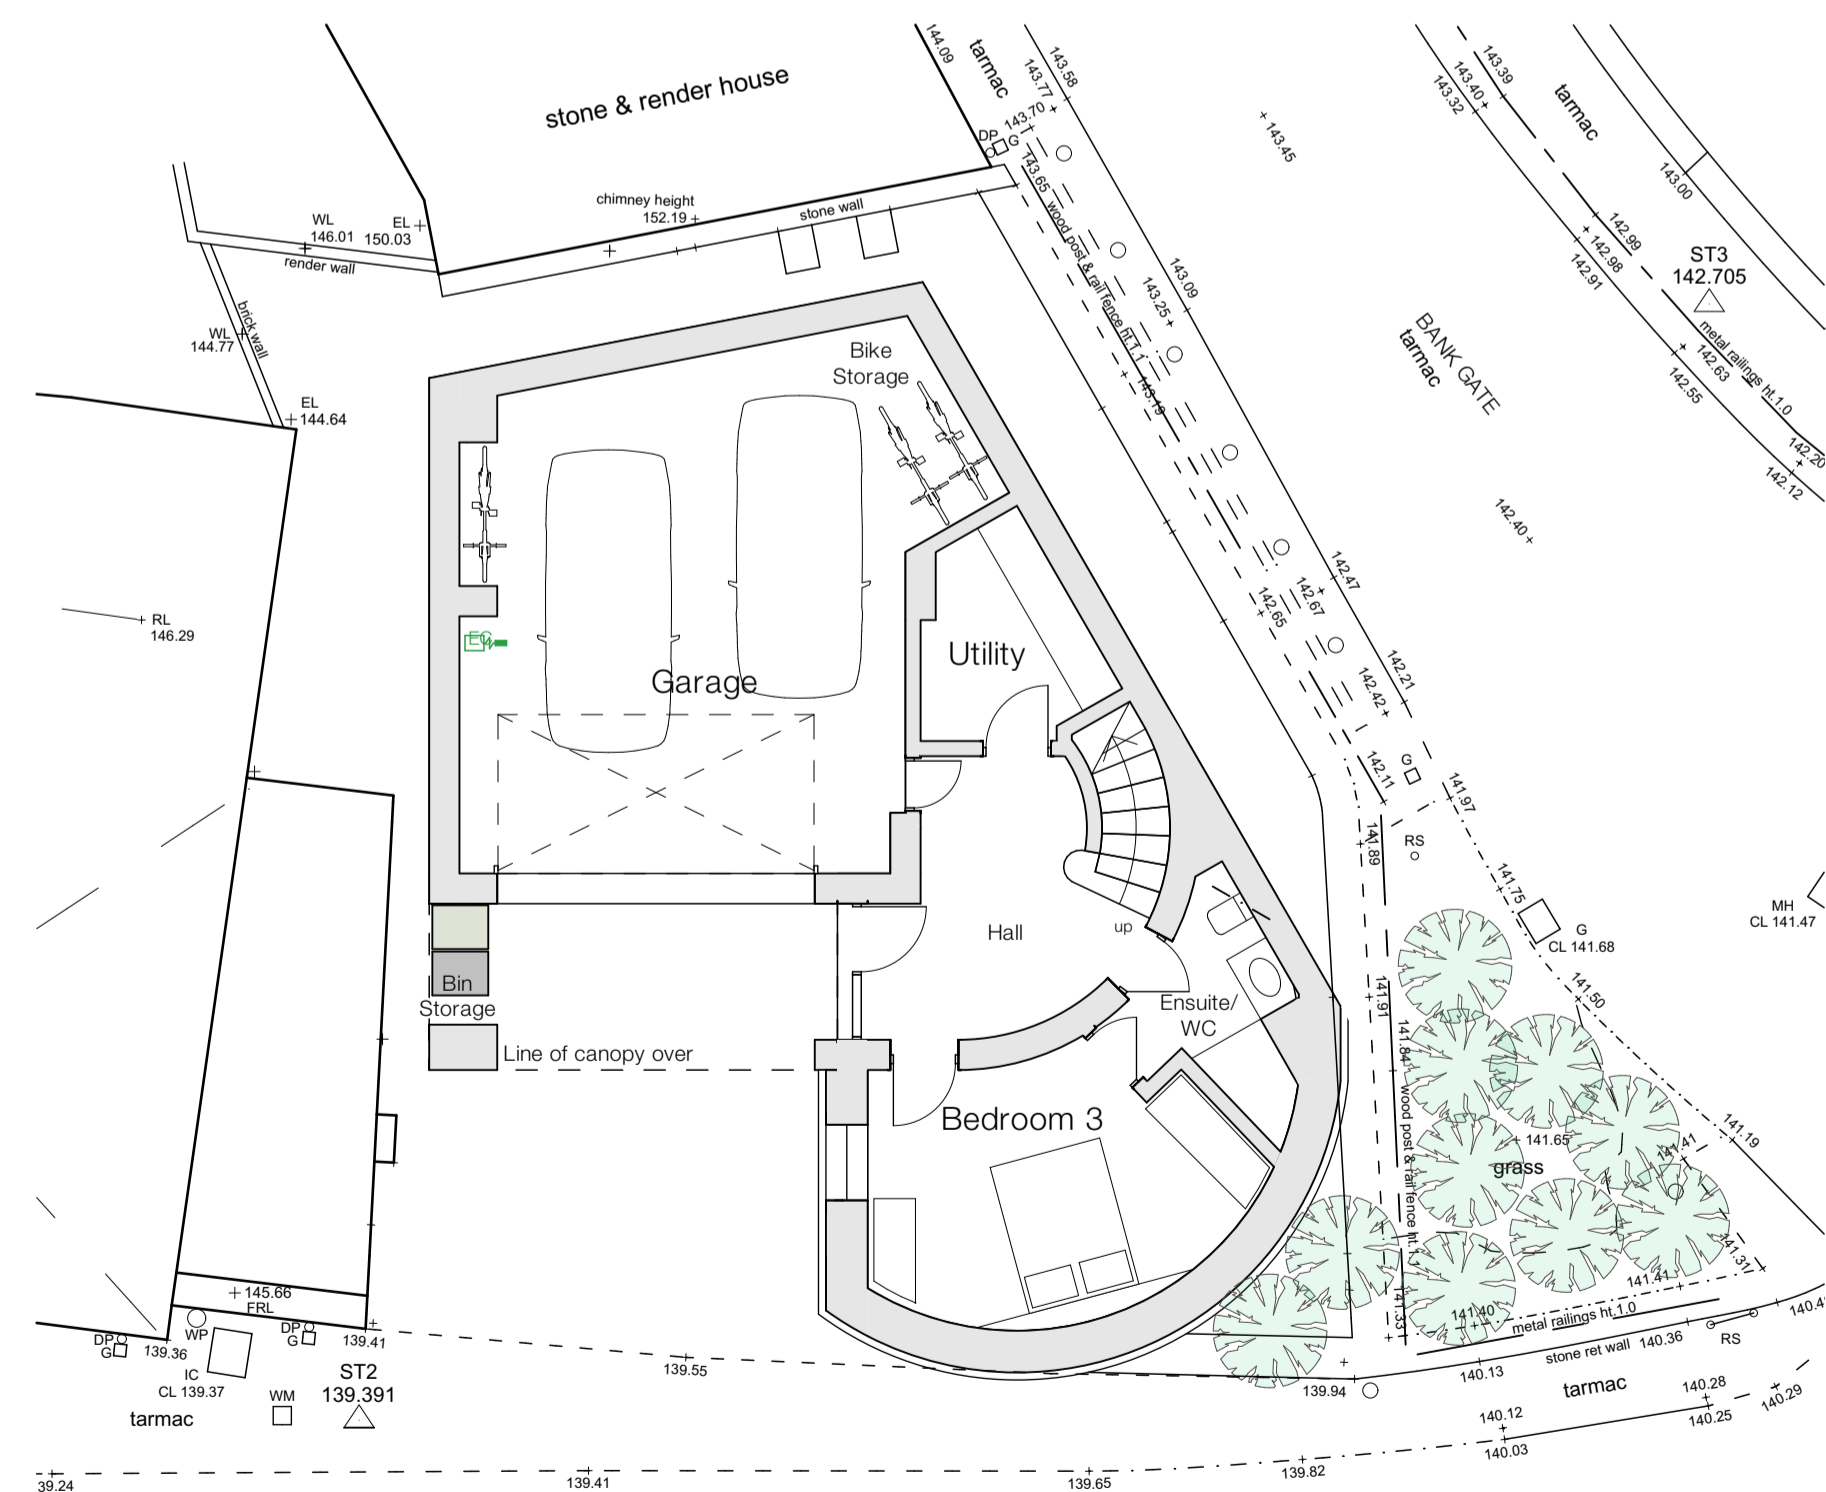


Proposed Ground Floor - 1:100

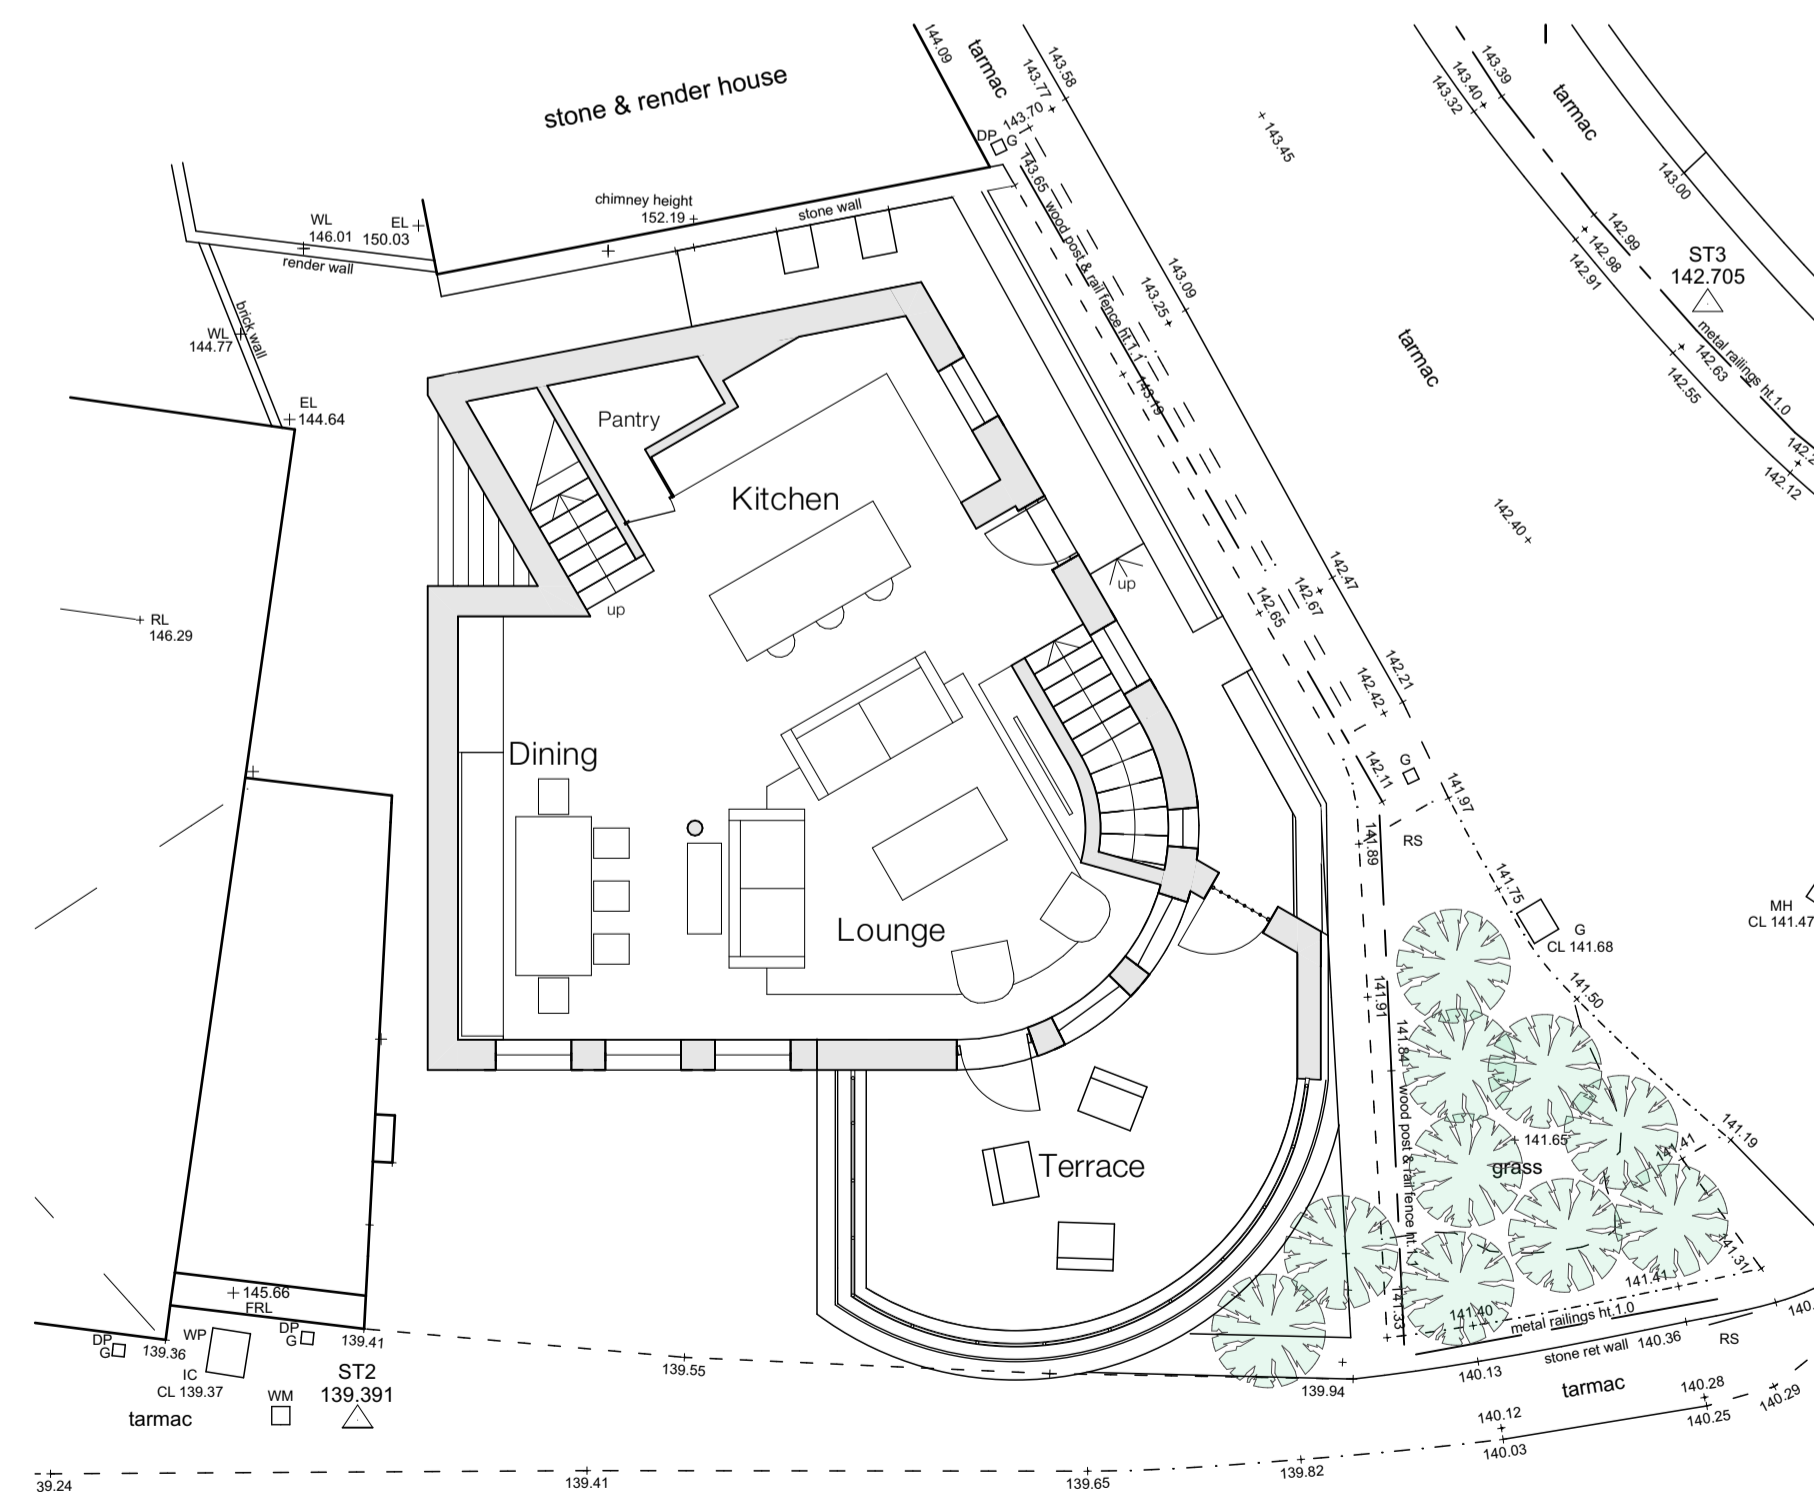

Proposed First Floor - 1:100

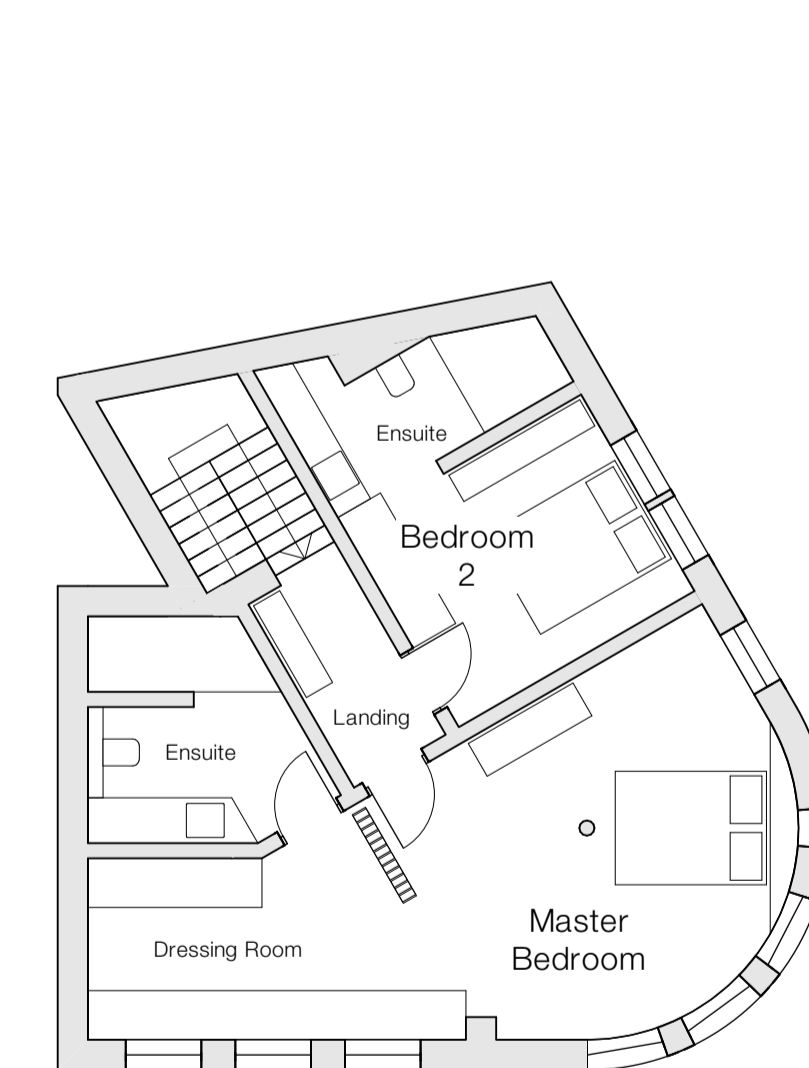

Proposed Second Floor - 1:100

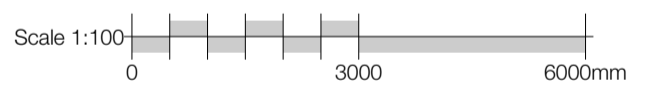

Client
Mr I Masterson

Site Address
 Building Plot, Nabbs Lane, Slaithwaite, Huddersfield, HD7 5AU

Project Description
 New Dwelling
 Status
 Planning

Date
 April 2024
 Drawn
 KA
 Checked
 FG

Drawing
Proposed Drawings
 Scale @ A1
1:100
 Drawing No.
3594 (0-) 09
 Revision
C

ONE17
 DESIGN
 THE DYEHOUSE, ARMITAGE BRIDGE
 HUDDERSFIELD, WEST YORKS HD4 7PD
 T 01484 448000 E SOLUTIONS@ONE17DESIGN.COM
 ONE17DESIGN.COM