




EXISTING GROUND FLOOR PLAN
SCALE 1:100

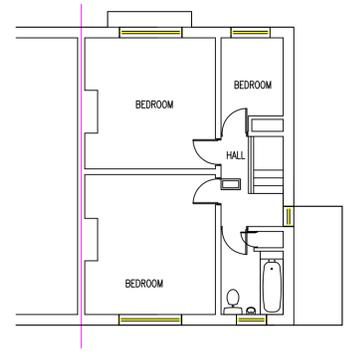

EXISTING FIRST FLOOR PLAN
SCALE 1:100

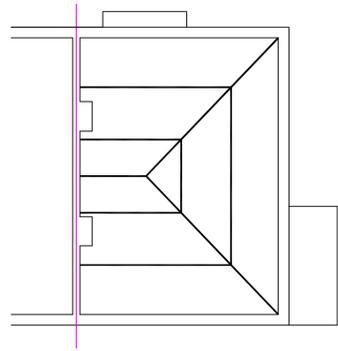

EXISTING LOFT FLOOR PLAN
SCALE 1:100

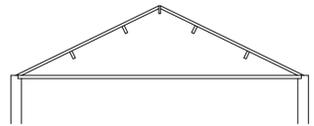

EXISTING SECTION
THROUGH LOFT
SCALE 1:100




EXISTING REAR ELEVATION
SCALE 1:100



EXISTING SIDE ELEVATION
SCALE 1:100



EXISTING FRONT ELEVATION
SCALE 1:100

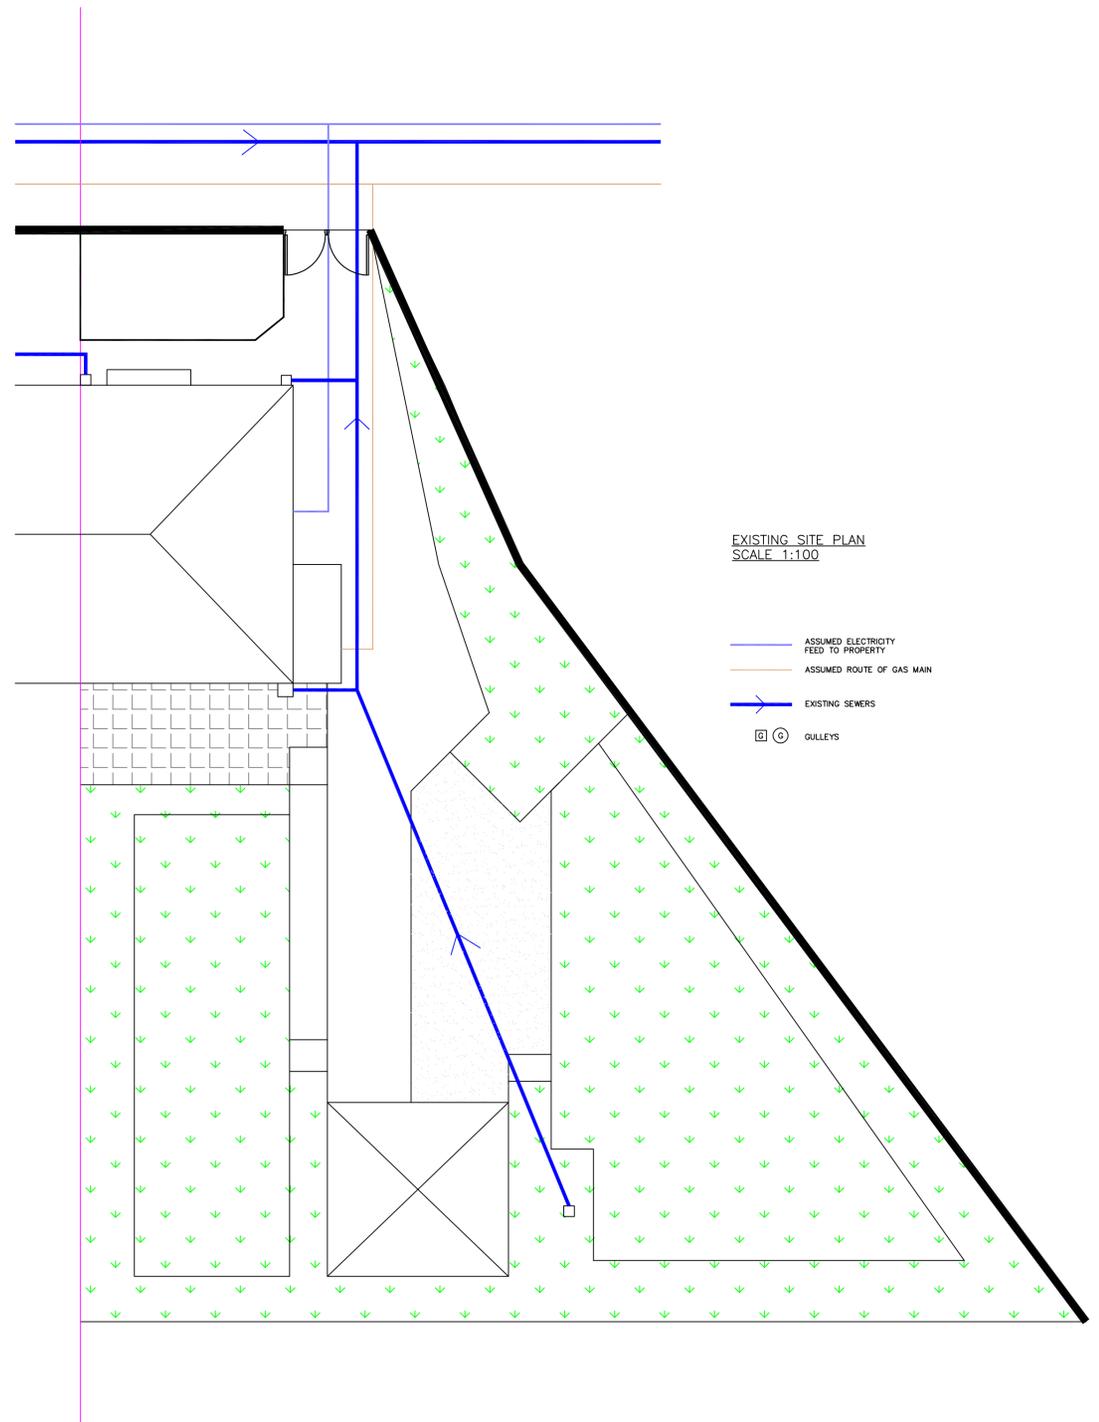

EXISTING SITE PLAN
SCALE 1:100

- ASSUMED ELECTRICITY FEED TO PROPERTY
- ASSUMED ROUTE OF GAS MAIN
- EXISTING SEWERS
- GULLEYS

NOTE - THIS DRAWING IS FOR PLANNING PURPOSES ONLY - FURTHER DETAILED DRAWINGS WILL BE REQUIRED AS PART OF A BUILDING REGULATIONS APPLICATION.

NOTE - DO NOT SCALE OFF DRAWING. DIMENSIONS TO BE CONFIRMED ON SITE
ALL DIMENSIONS IN MM



SITE LOCATION PLAN
SCALE 1:1250

Revisions		Planning Application for:	
Date	Oct 2024	Side/Rear Extensions and Rear Dormer	
		130 Bywell Road, Dewsbury	
		Drawing Title:	
		Existing Plans and Elevations	
		Drawing No:	Rev
		S01	B
		Scale: As shown	Paper Size: A1