


**PLEASE NOTE**

THE ARCHITECTURAL DRAWINGS ARE PROTECTED UNDER COPYRIGHT LAW, THESE DRAWINGS MAY NOT BE REPRODUCED WITHOUT THE EXPRESS CONSENT OF THE ORIGINAL COPYRIGHT OWNER.

**REVISION**

REV	DATE	DESCRIPTION
A	00.00.0000	XX

**SITE LOCATION PLAN**

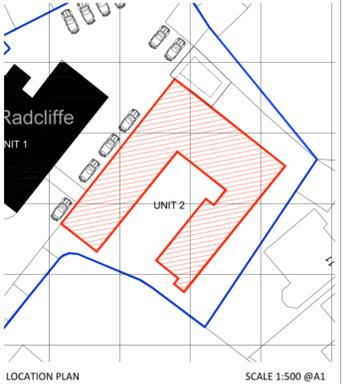

**PLANNING-DRAWING-121850-03**

**KEY 1**

- EXISTING BUILDING FOOTPRINT

**KEY 2**

- 1 PROPOSED UPVC WINDOWS TO MATCH EXISTING
- 2 PROPOSED UPVC DOORS TO MATCH EXISTING

	DRAWING REFERENCE:
	<b>121850-03</b>
	EXISTING DRAWINGS

**DRAWING TITLE:**

EXISTING FLOOR PLANS

**PROJECT TITLE:**


CHANGE OF USE APPLICATION FROM CARE HOME TO 10 APARTMENTS

**CLIENT DETAILS:**

THE RADCLIFFE UNIT 2  
444 HUDDERSFIELD ROAD,  
MIRFIELD WF14 0EE

DRAWING STATUS: PLANNING-DRAWING


SCALE: 1:100@A1

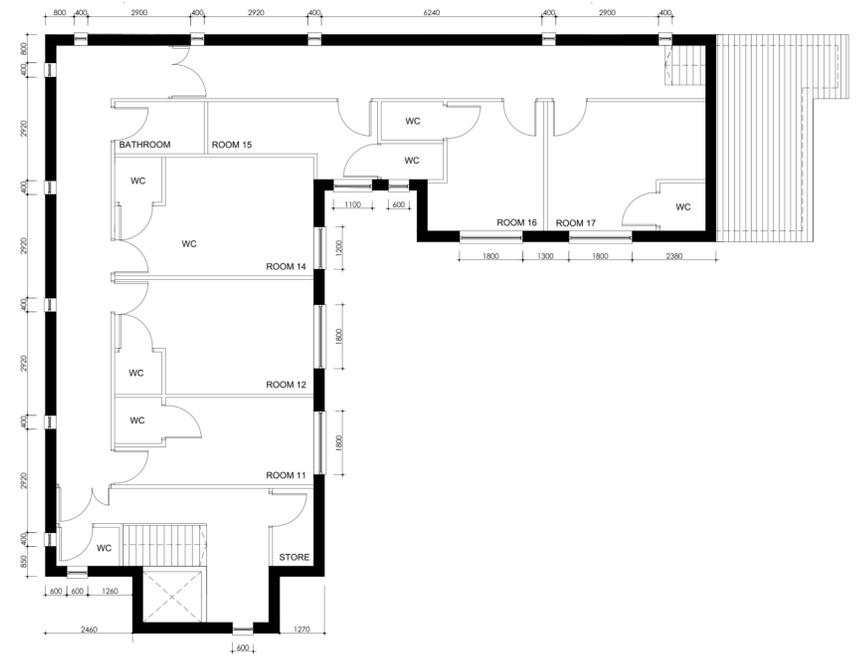


EXISTING FIRST FLOOR SCALE 1:100 @ A1



EXISTING ROOF PLAN SCALE 1:100 @ A1

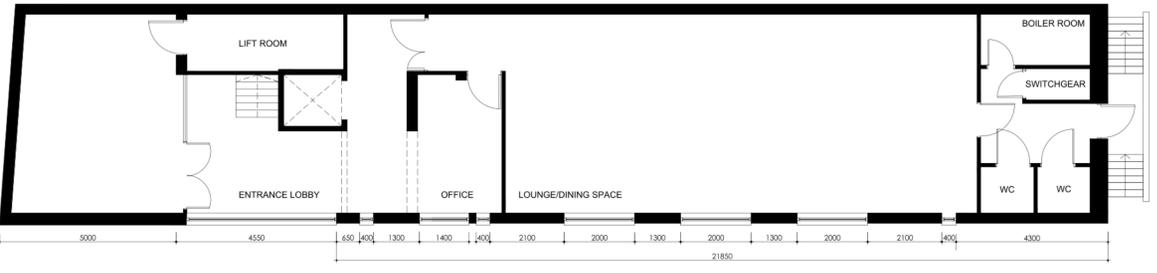

EXISTING LOWER GROUND FLOOR SCALE 1:100 @ A1

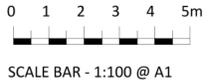

EXISTING GROUND FLOOR SCALE 1:100 @ A1

