



Notes:
 1. Setting out to be the responsibility of contractor.
 2. Contractor to pay particular attention to pitch of roof and headroom at stairs.
 3. Any discrepancies to be reported to Colne Valley Design.

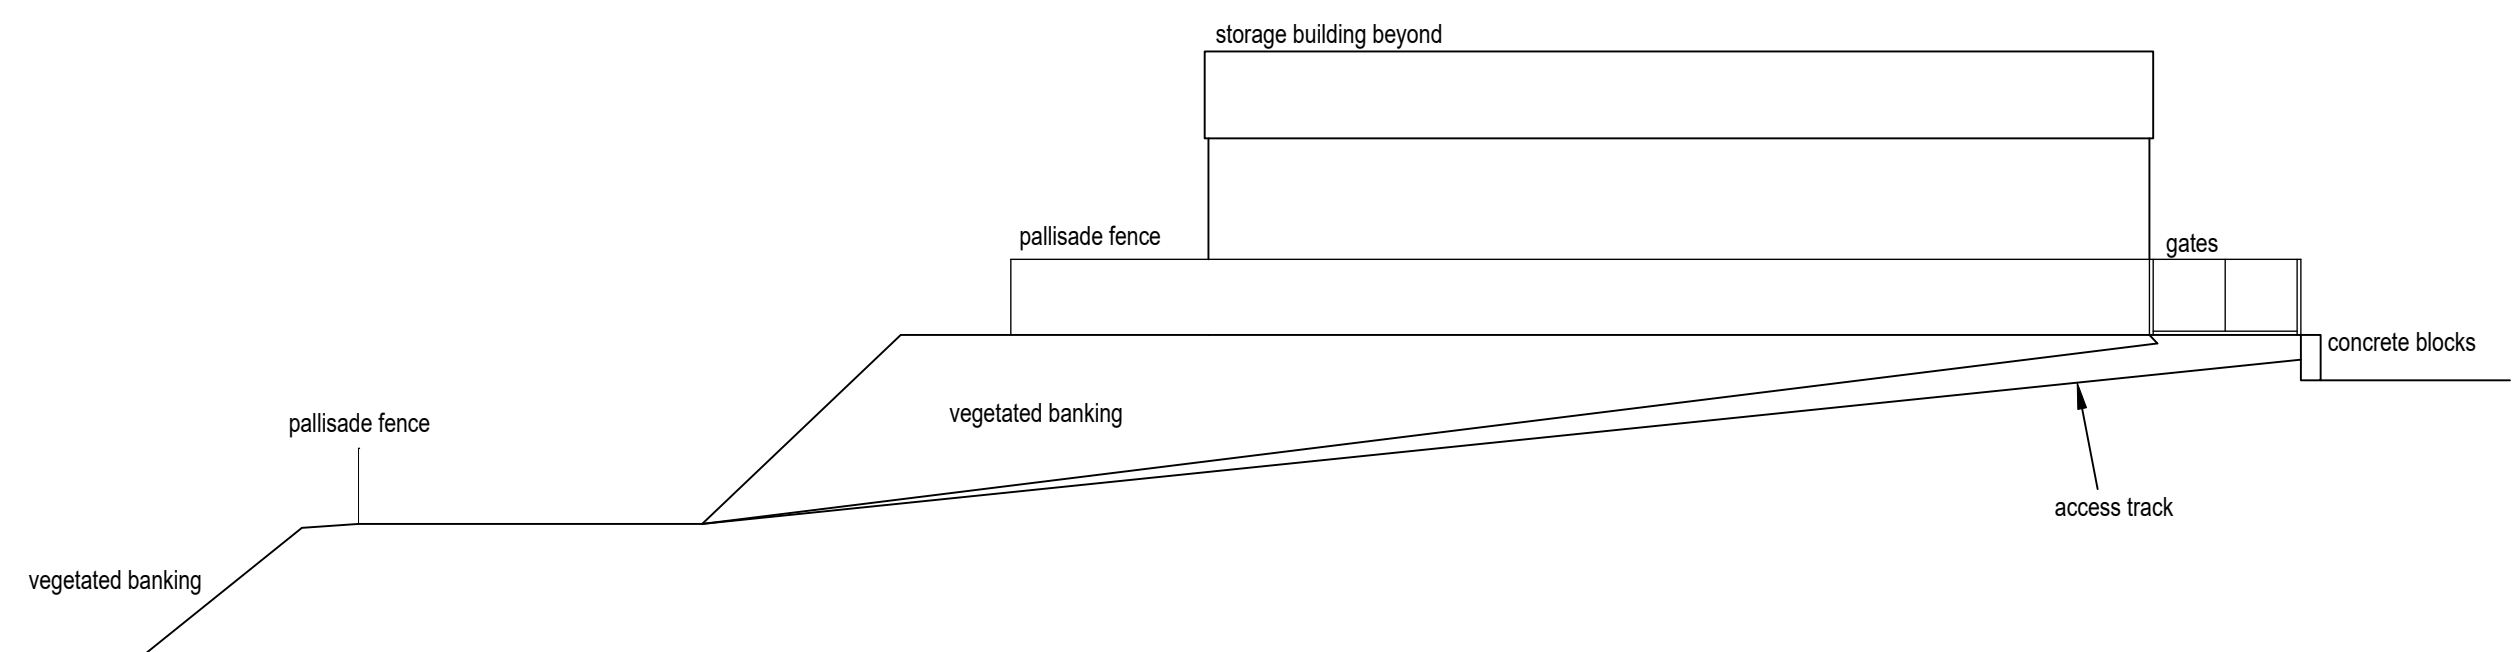

Existing section A - A (1:200)

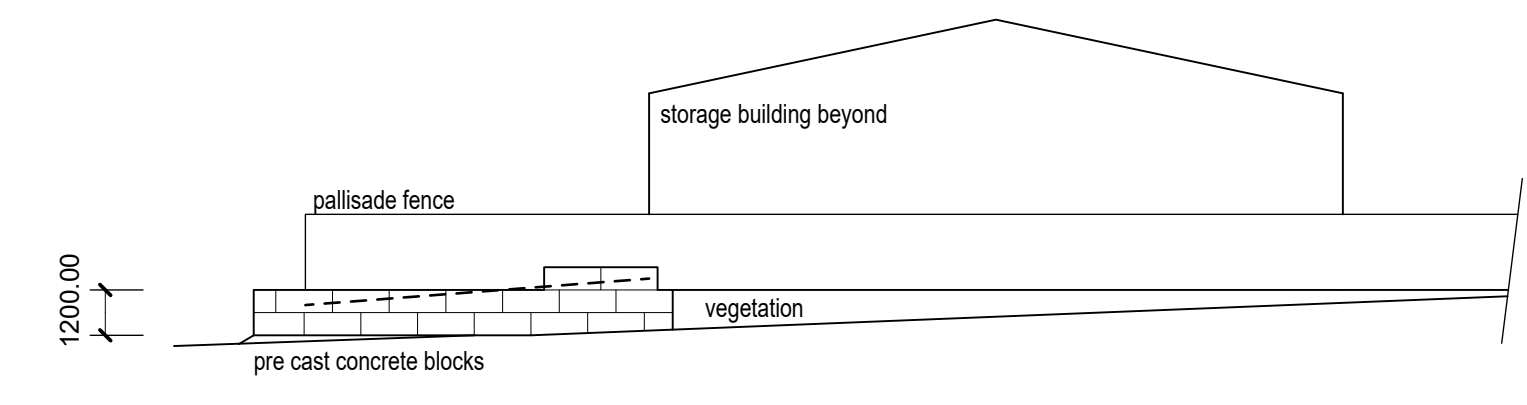

Existing elevation X (1:200)



Existing site plan (1:200)

Rev A 07/03/2025 Height of concrete blocks added.



Colne Valley Design
 8 Meadow Lane
 Slaithwaite
 Huddersfield HD7 5EX

Tel: 01484 842097
 Mobile: 07867 803312
 E-mail: mitchell@sbhomes.co.uk

Proprietor: S.A. Mitchell (A/CIOB)

Project
Proposed Extension to Existing Shed.

For
Powertec Ltd.

Address
**Spa Lane
 Linthwaite
 HD7 5QB.**

Title
New access route.

Job No. 21 J 24.	Drawing number 10 A.	Date Feb 2025.
---------------------	-------------------------	-------------------