

Only figured dimensions should be used.
 Scaled dimensions should be checked with the Architect.
 This drawing together with the design, is the property and copyright
 of the Architect and must not be reproduced without written
 permission




Front Elevation
1 : 50




Rear Elevation
1 : 50




Side Elevation
1 : 50

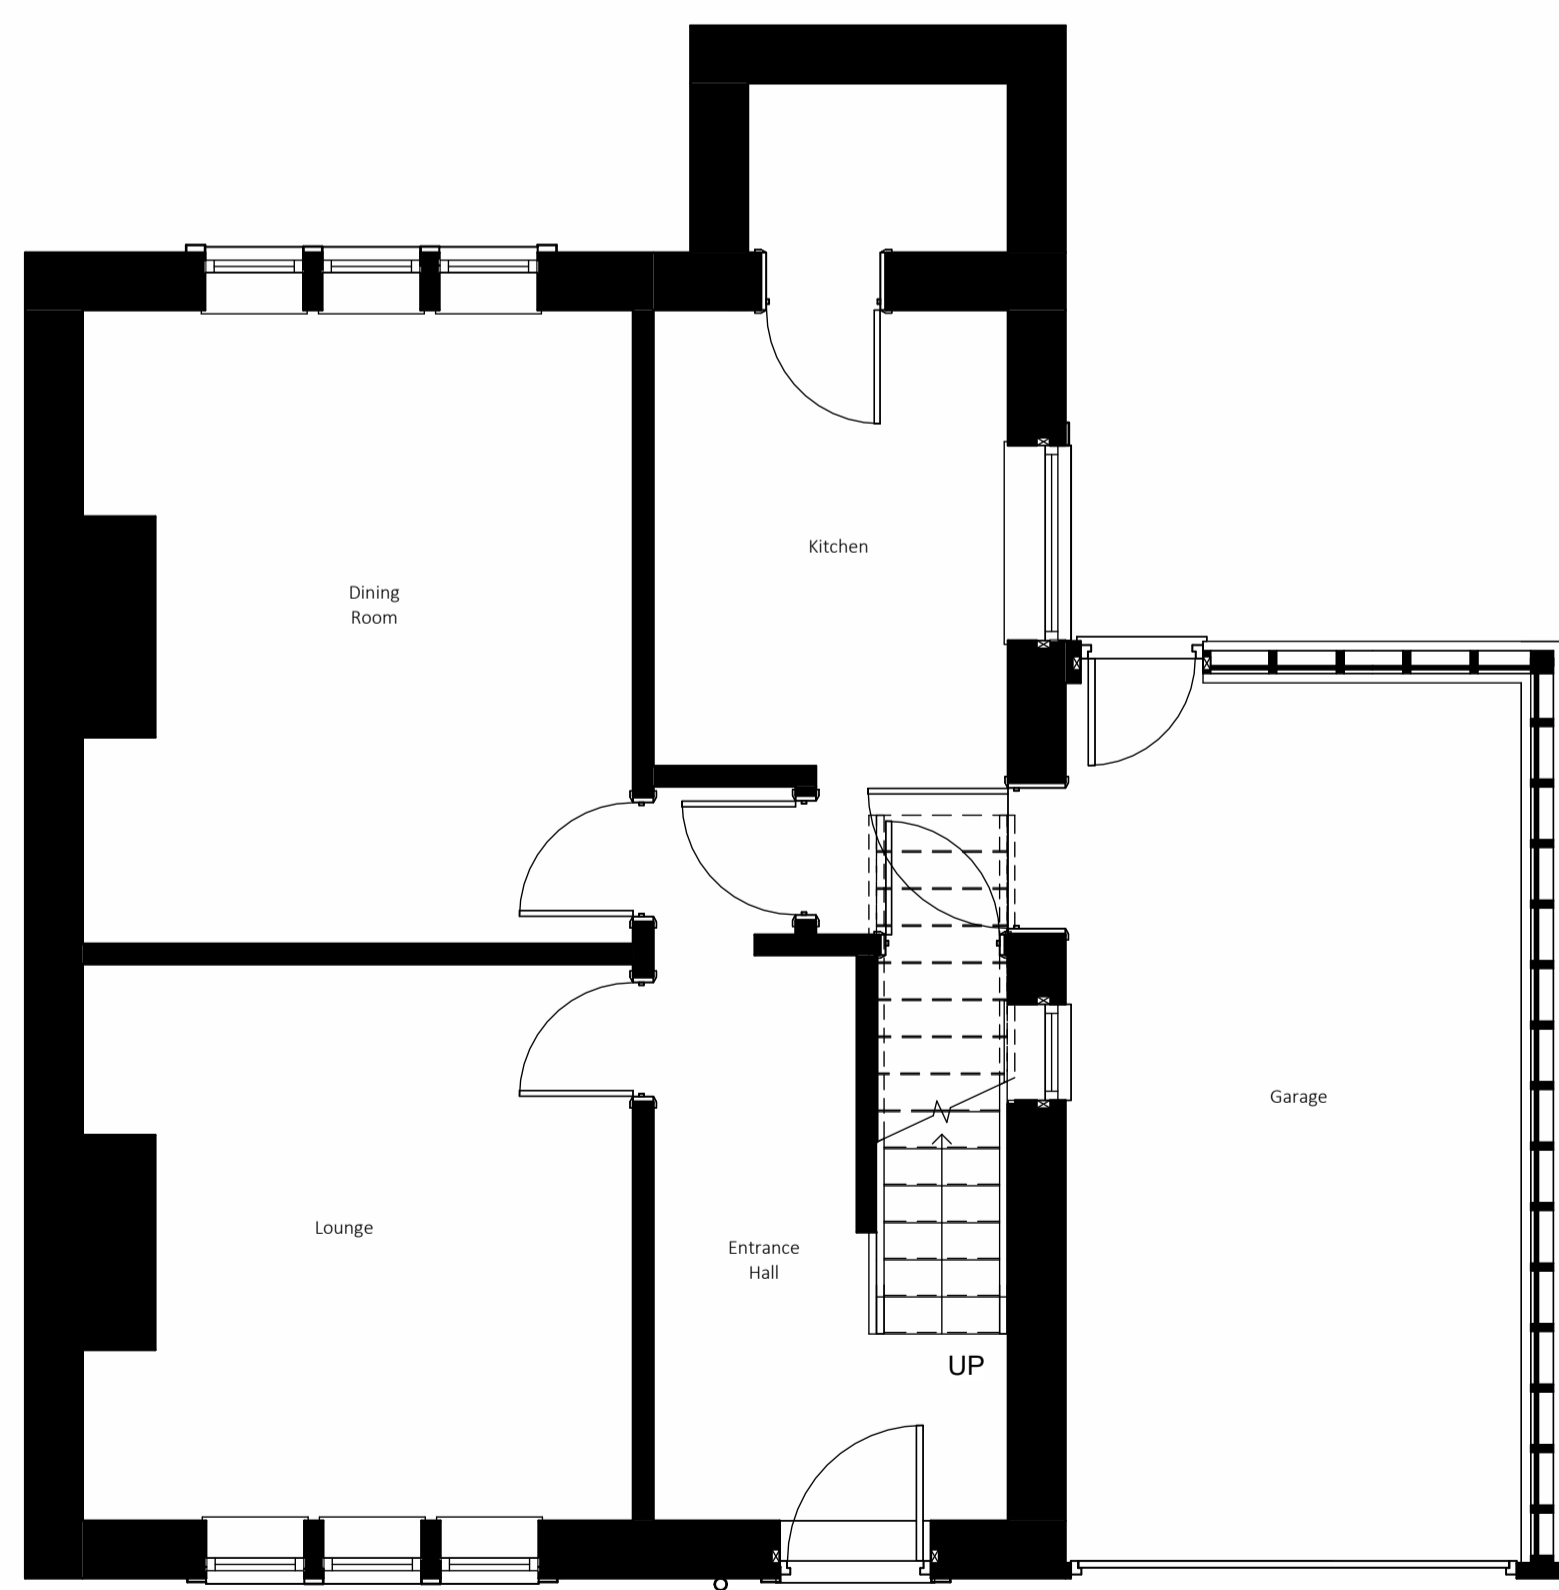


Ground Floor
1 : 50

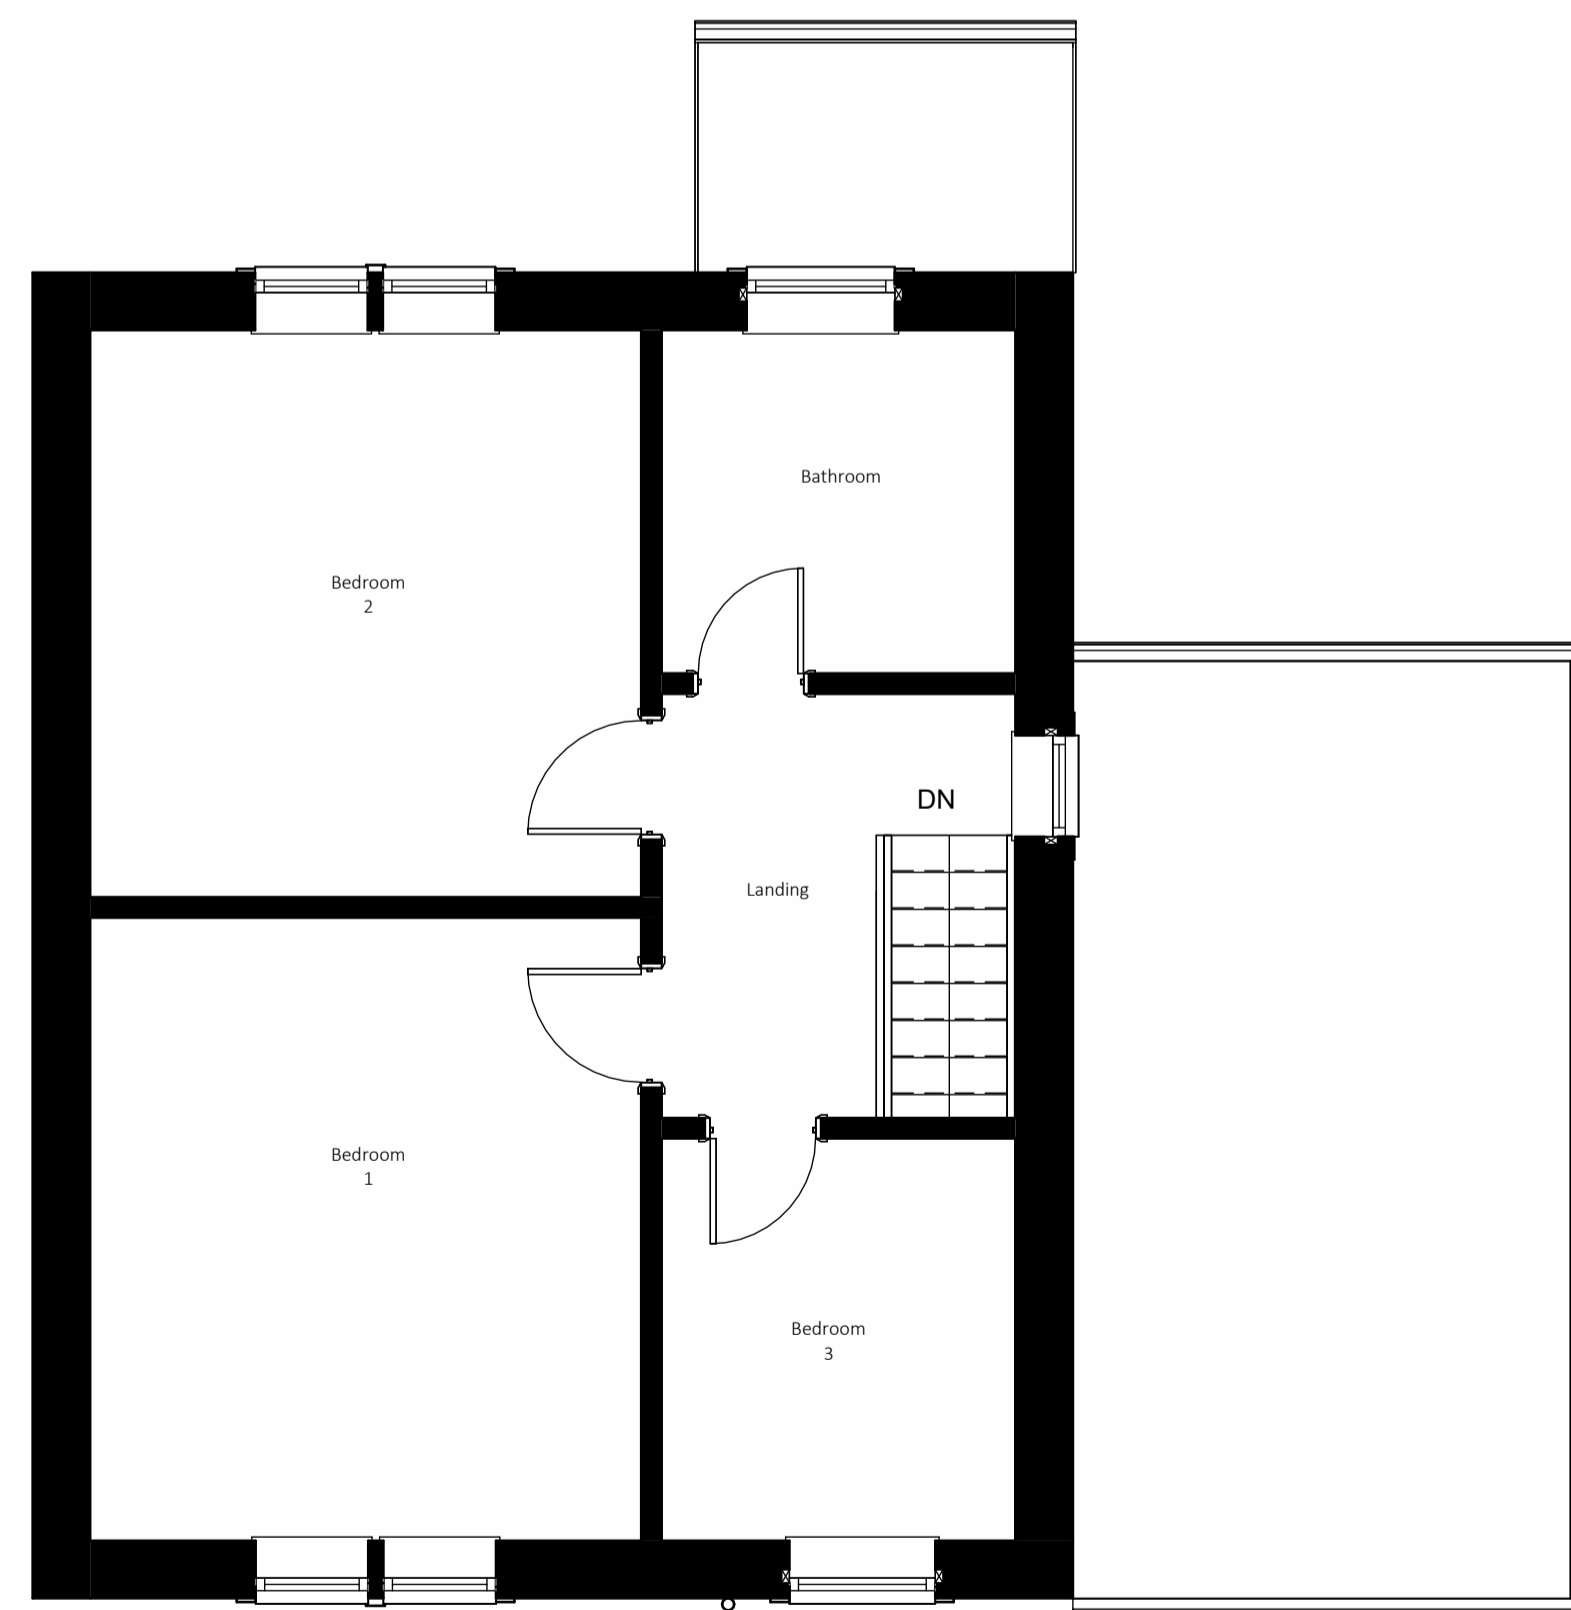

First Floor
1 : 50

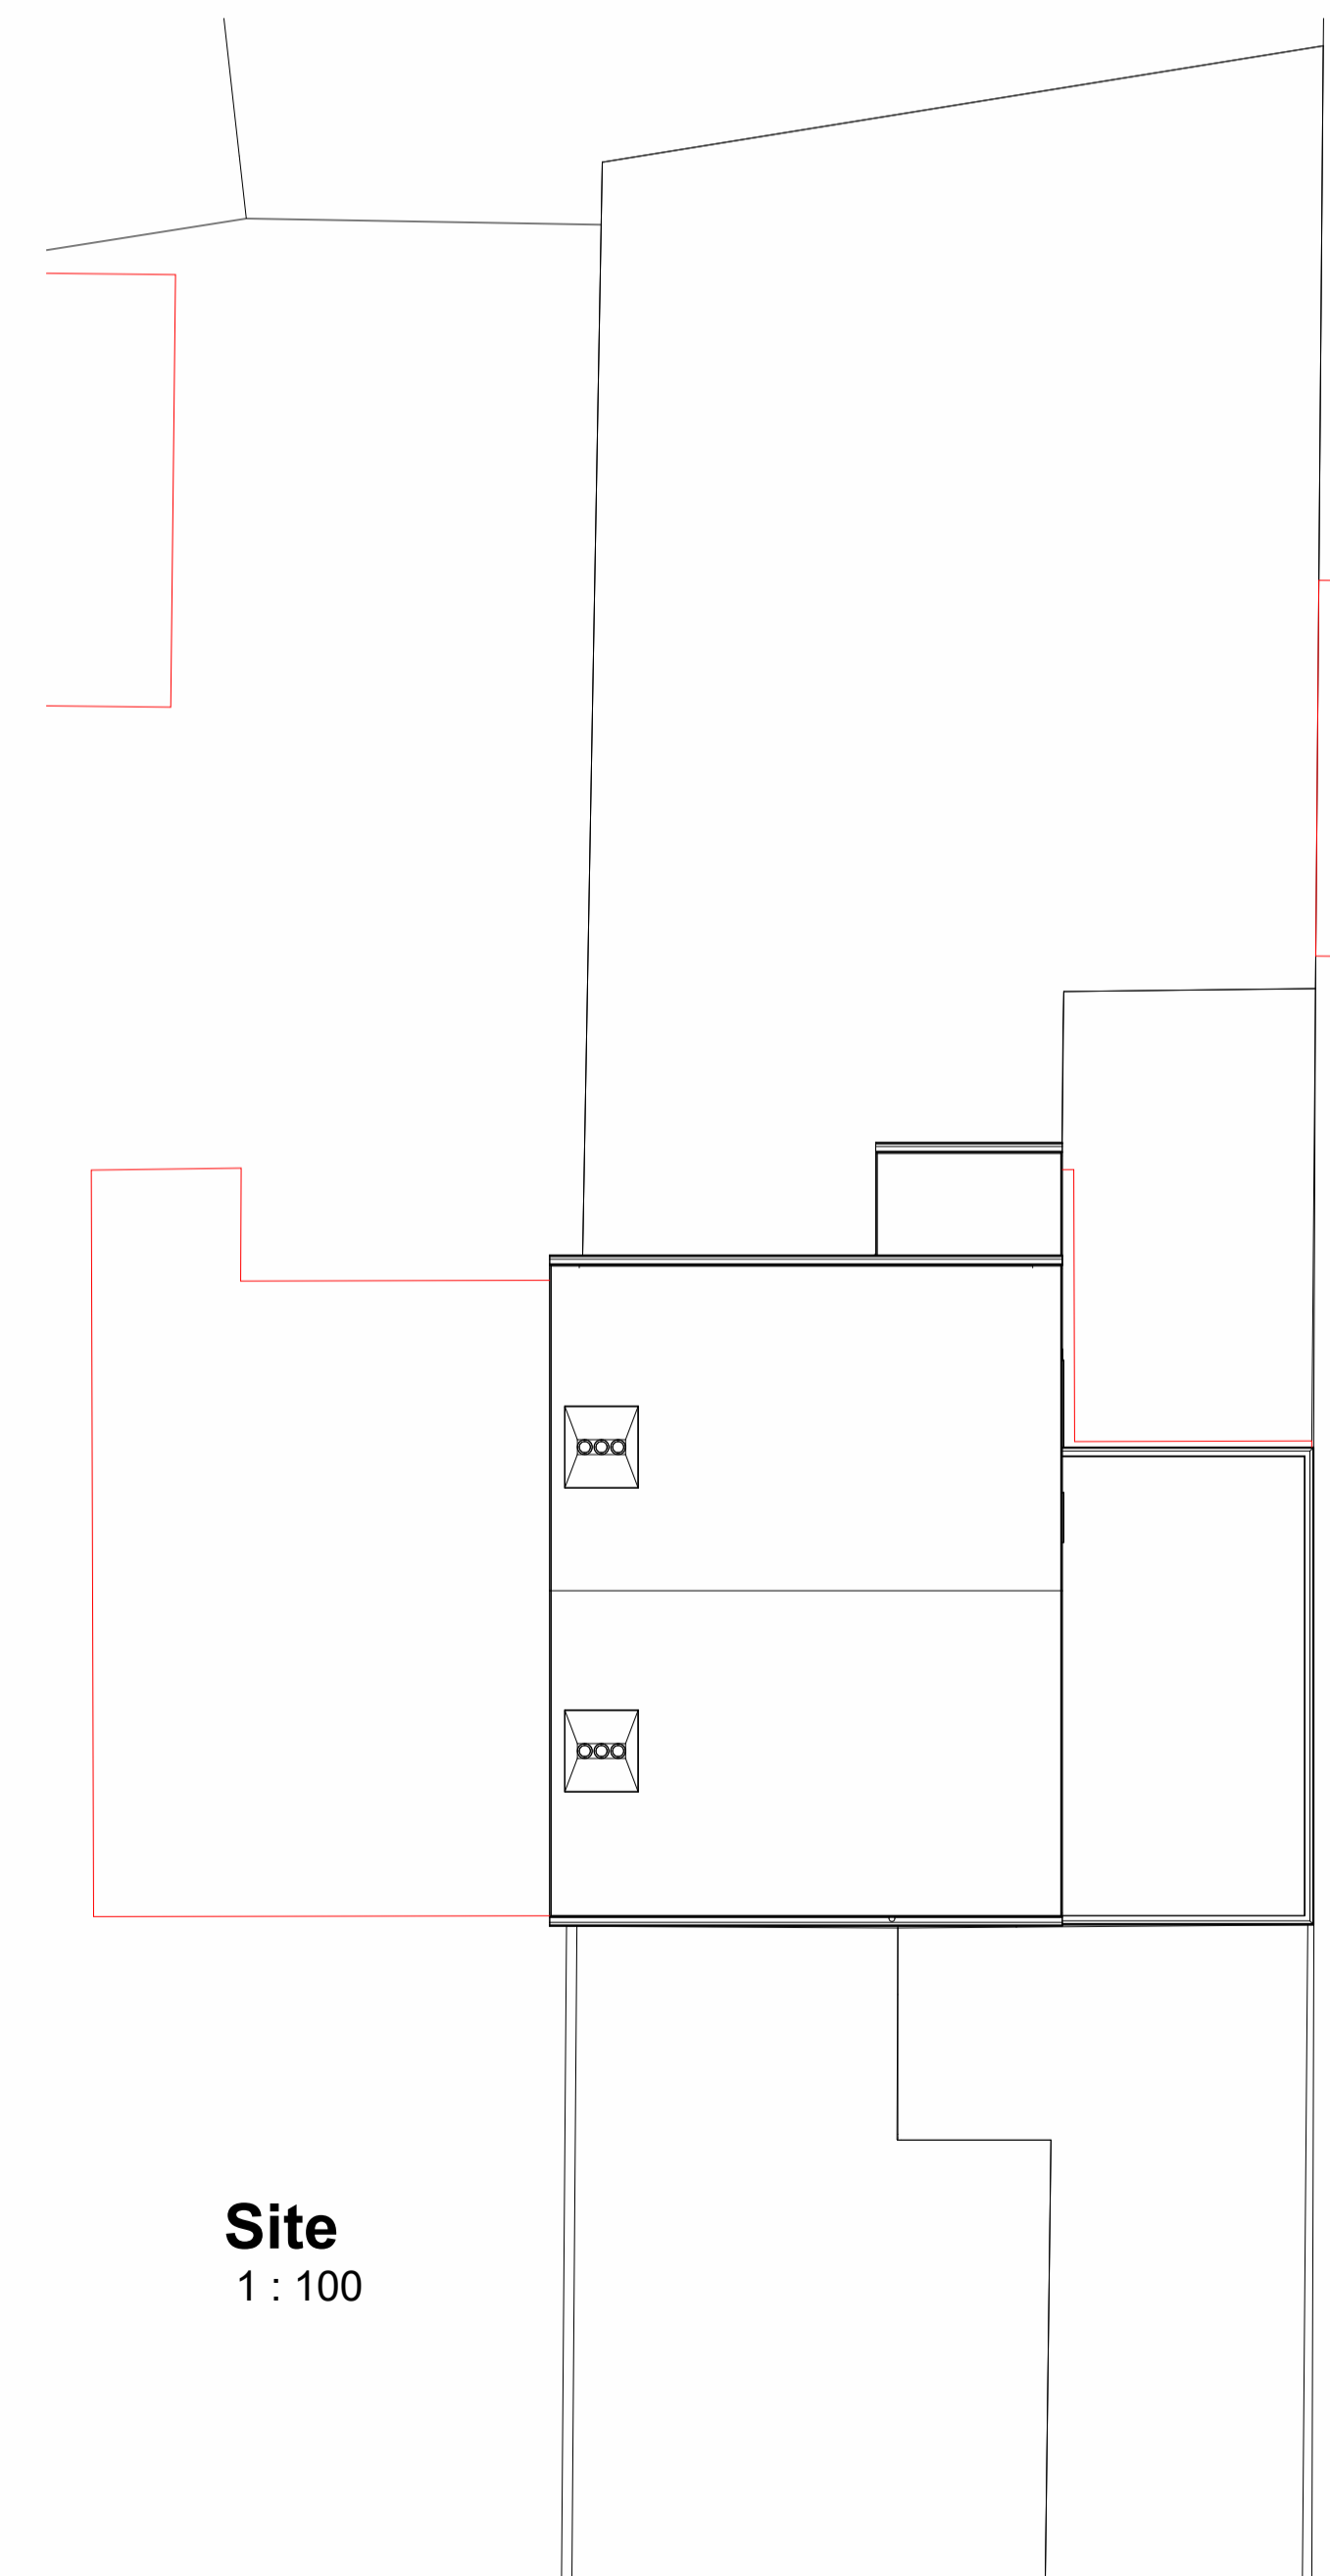

Site
1 : 100

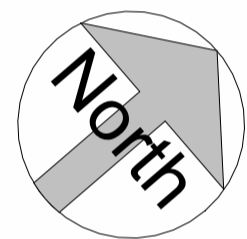

DO NOT SCALE OFF THIS DRAWING

ACUMEN
 Designers & Architects

acumenarchitects.co.uk 01484 546 000
 Headrow House, Old Leeds Road, Huddersfield, Huddersfield HD1 1SG

Client
 MR R QUAYLE

Project
 EXTENSION AND ALTERATIONS @
 66 LONGLEY ROAD

Project No 2776 Drawing No (100)01 Rev

Description
 PLANS, ELEVATIONS AND SITE PLAN AS
 EXISTING

Scale As indicated @ A1 Date Drawn MAR 22 Drawn By AO Authorised By JF

Purpose of Issue
 Planning Building Regs Tender Construction Comment Info