


Only figured dimensions should be used.  
 Scaled dimensions should be checked with the Architect.  
 This drawing together with the design, is the property and copyright  
 of the Architect and must not be reproduced without written  
 permission

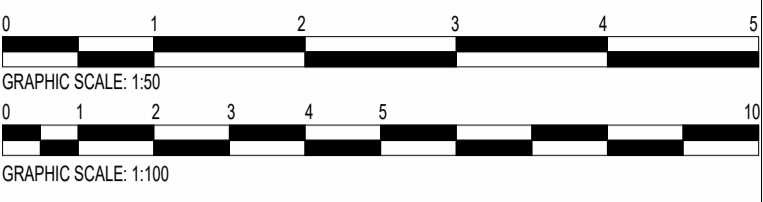


**Front Elevation 2**  
1 : 50




**Rear Elevation 2**  
1 : 50




**Side Elevation 2**  
1 : 50

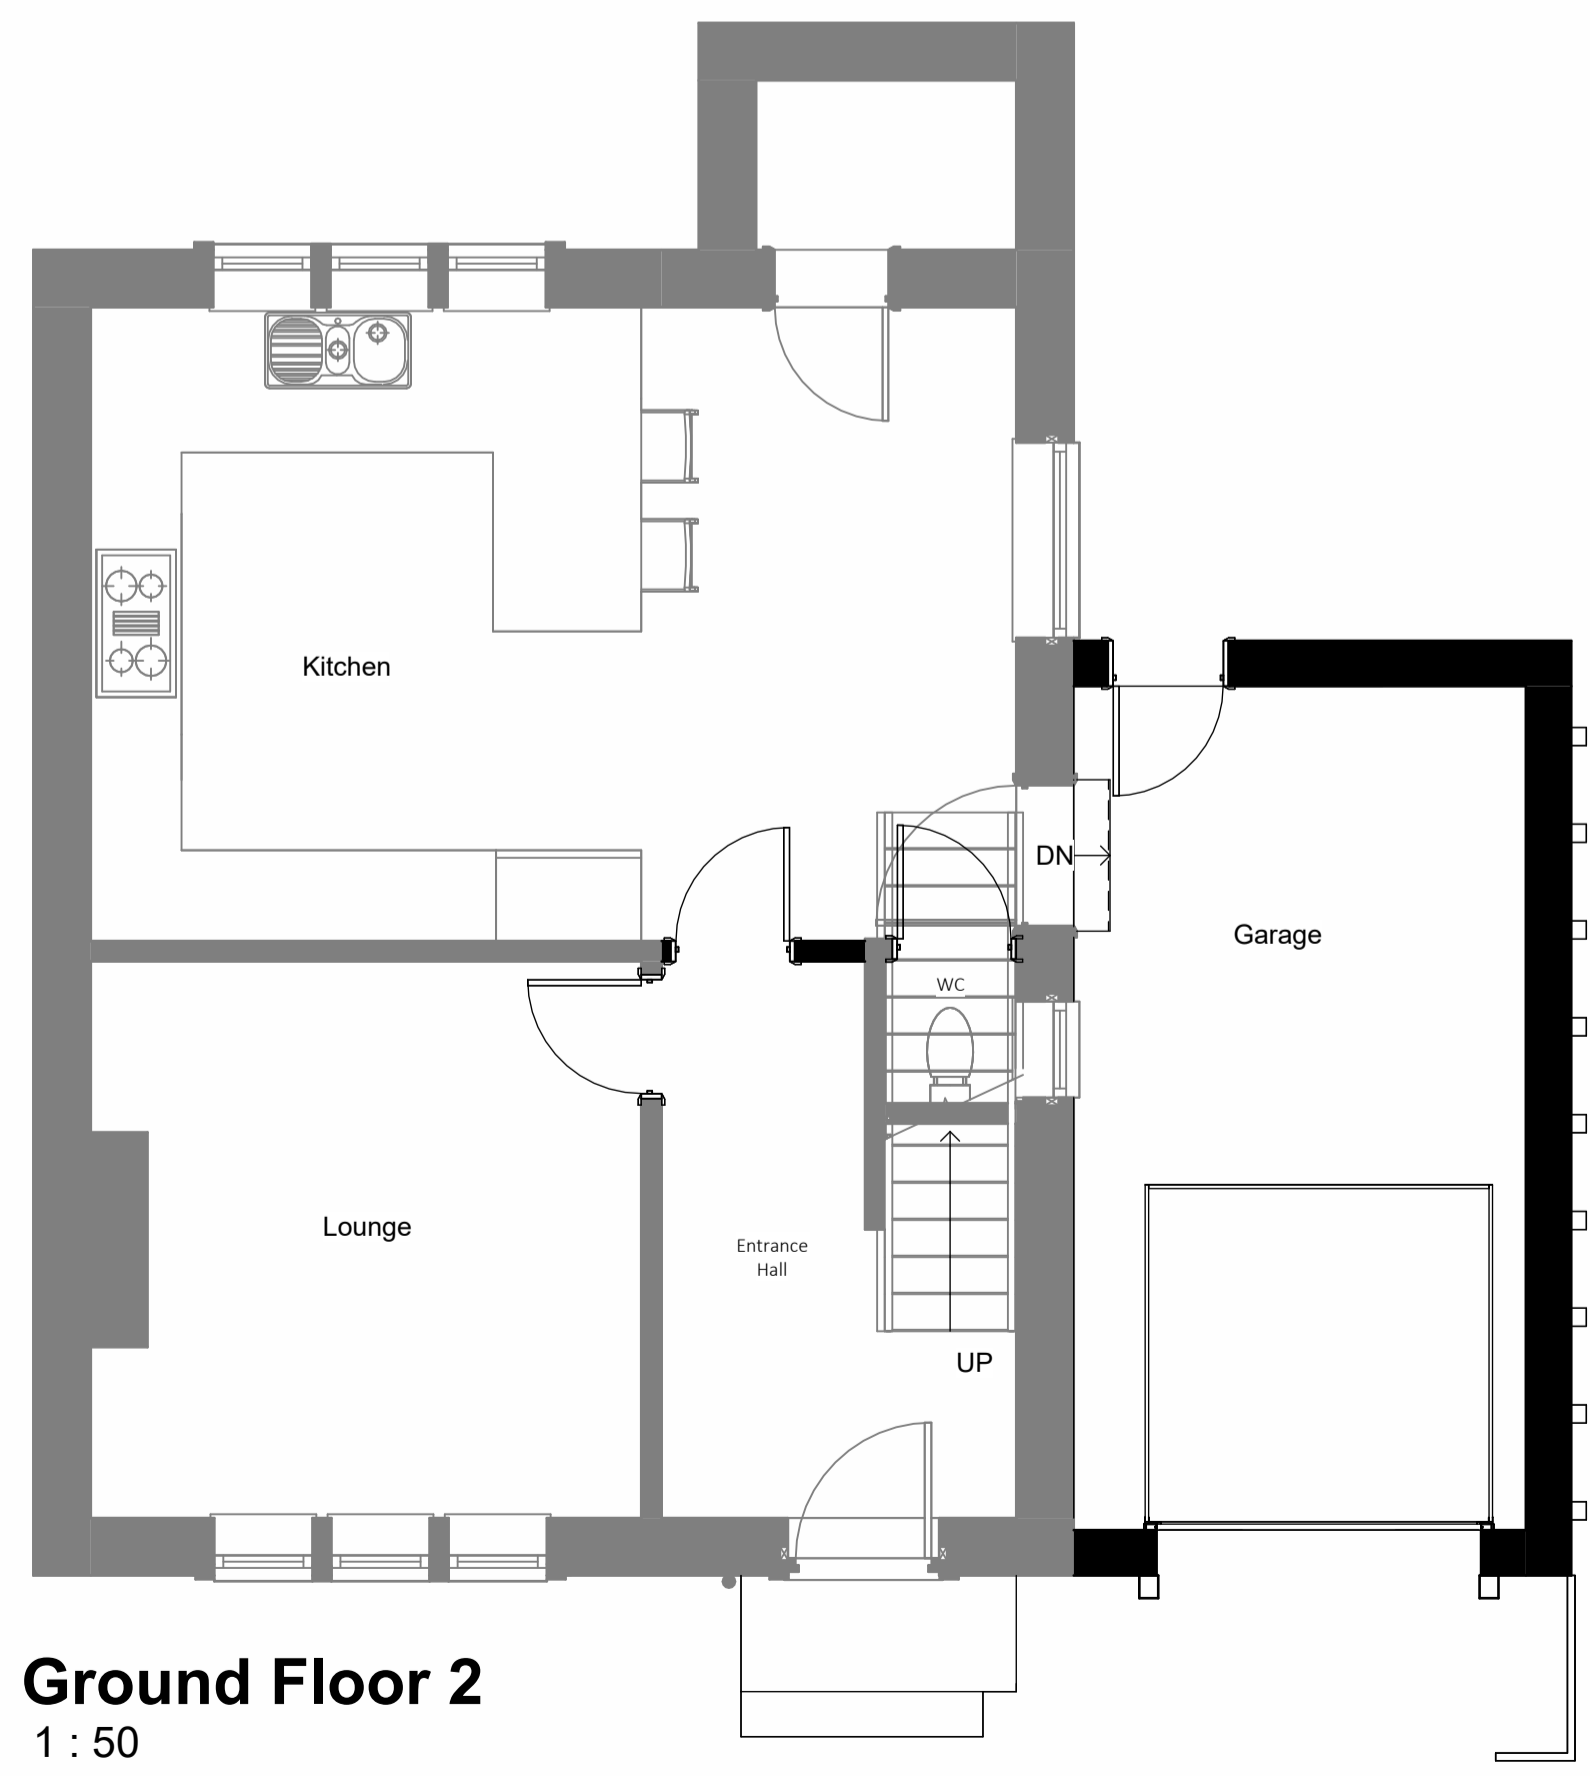

**Ground Floor 2**  
1 : 50

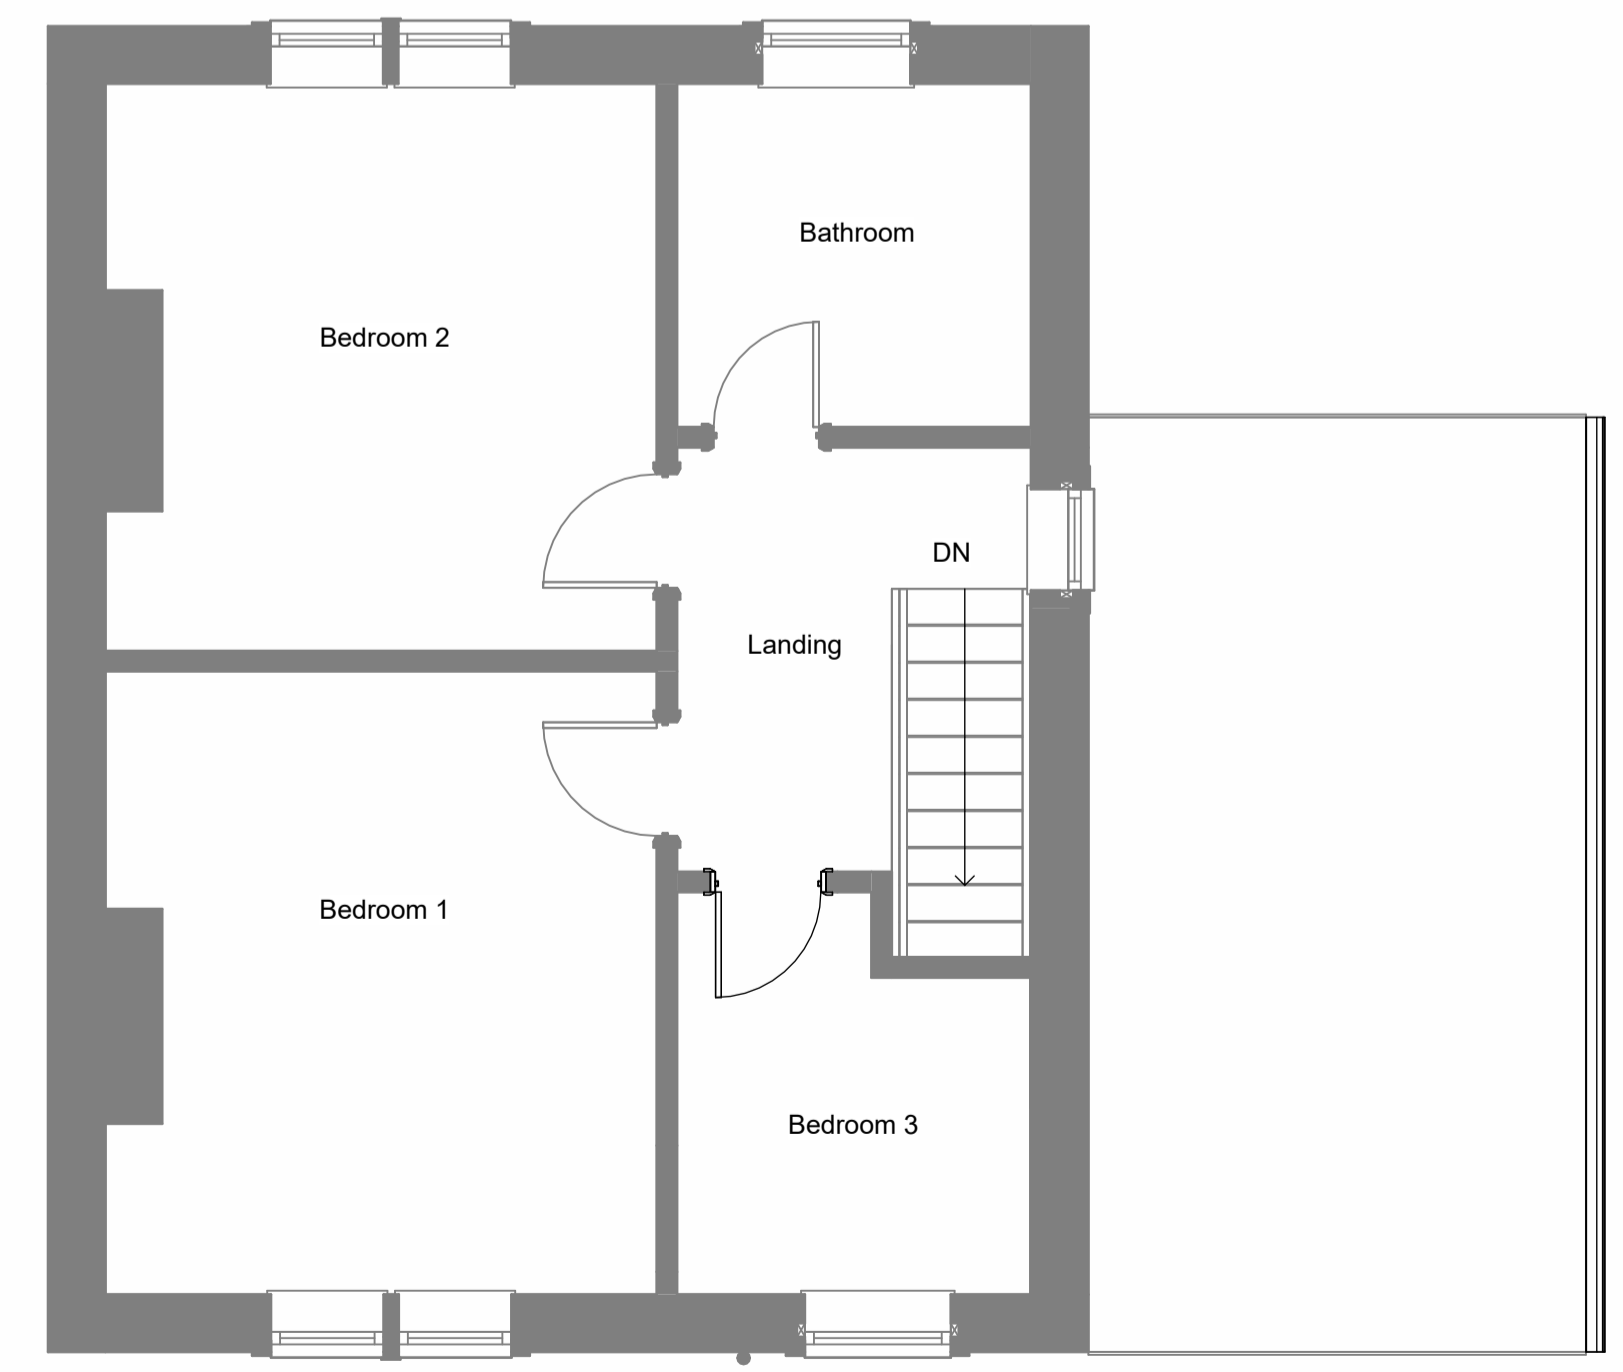

**First Floor 2**  
1 : 50

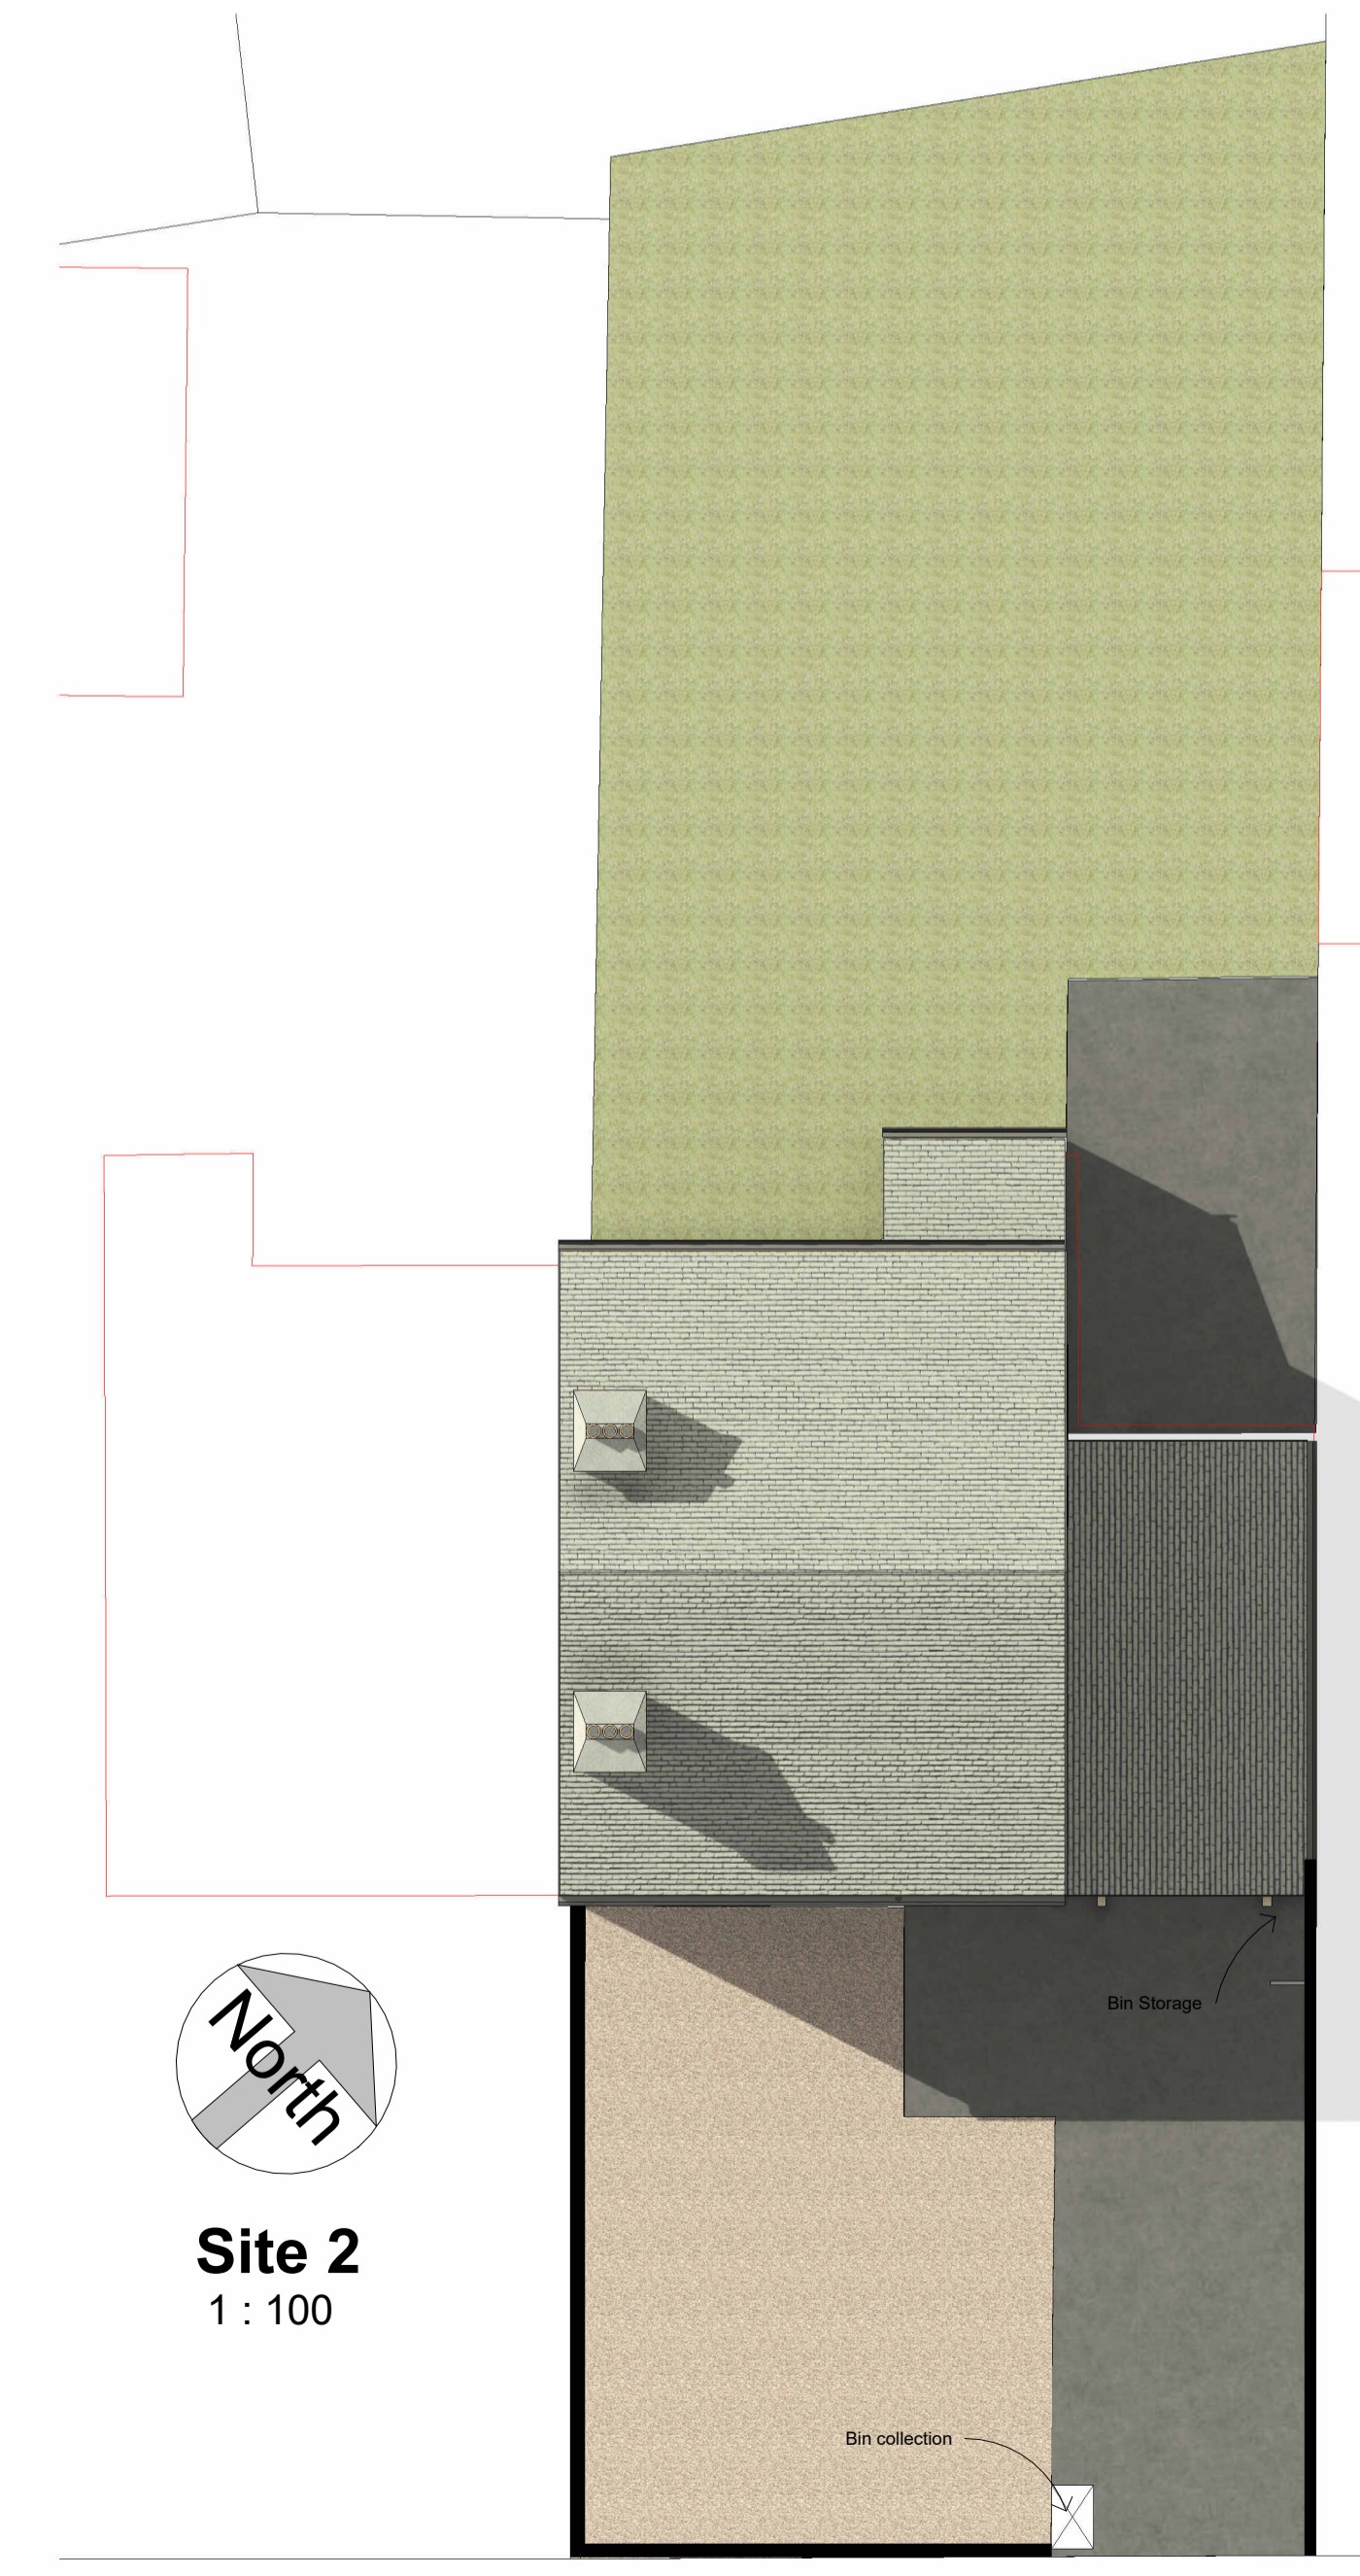

**Site 2**  
1 : 100



D	Rear extension omitted.	GH	JC	NOV 24
C	Reduced to single storey lean-to, removed WC extension and existing windows and doors reinstated as per client.	GH	JC	OCT 24
B	Implementation of bin storage following LPA comment.	MC	JC	OCT 22
A	Extensions reduced in scale following LPA comment.	MC	JF	OCT 22

DO NOT SCALE OFF THIS DRAWING

**ACUMEN**  
 Designers & Architects

acumenarchitects.co.uk 01484 546 000  
 Headrow House, Old Leeds Road, Huddersfield, HD1 1SG

Client			
MR R QUAYLE			
Project			
EXTENSION AND ALTERATIONS @ 66 LONGLEY ROAD			
Project No	Drawing No	Rev	
2776	(100)02	D	
Description			
PLANS, ELEVATIONS AND SITE PLAN AS PROPOSED			
Scale	Date Drawn	Drawn By	Authorised By
As indicated	@ A1 MAR 22	HB	JF
Purpose of Issue			
Planning	Building Regs	Tender	Construction
<input checked="" type="checkbox"/>	<input type="checkbox"/>	<input type="checkbox"/>	<input type="checkbox"/>
Comment	Info		
<input type="checkbox"/>	<input type="checkbox"/>		