



Only figured dimensions should be used.
 Scaled dimensions should be checked with the Architect.
 This drawing together with the design, is the property and copyright
 of the Architect and must not be reproduced without written
 permission

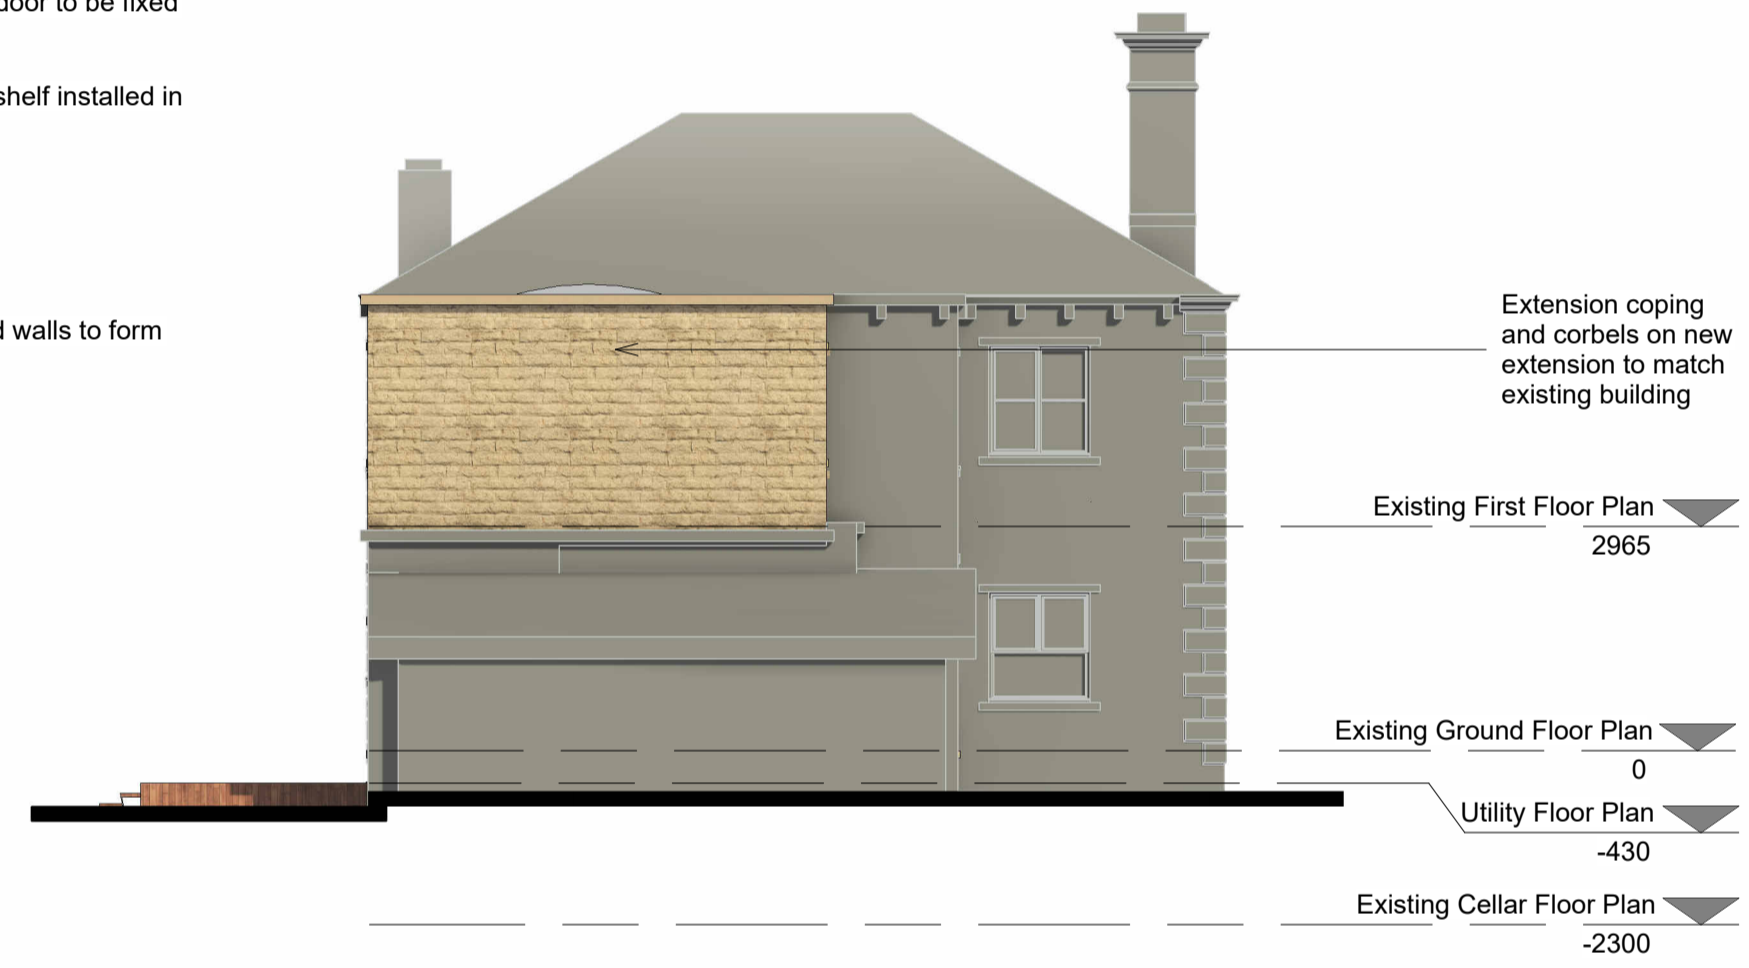

■ PROPOSED
 ■ EXISTING

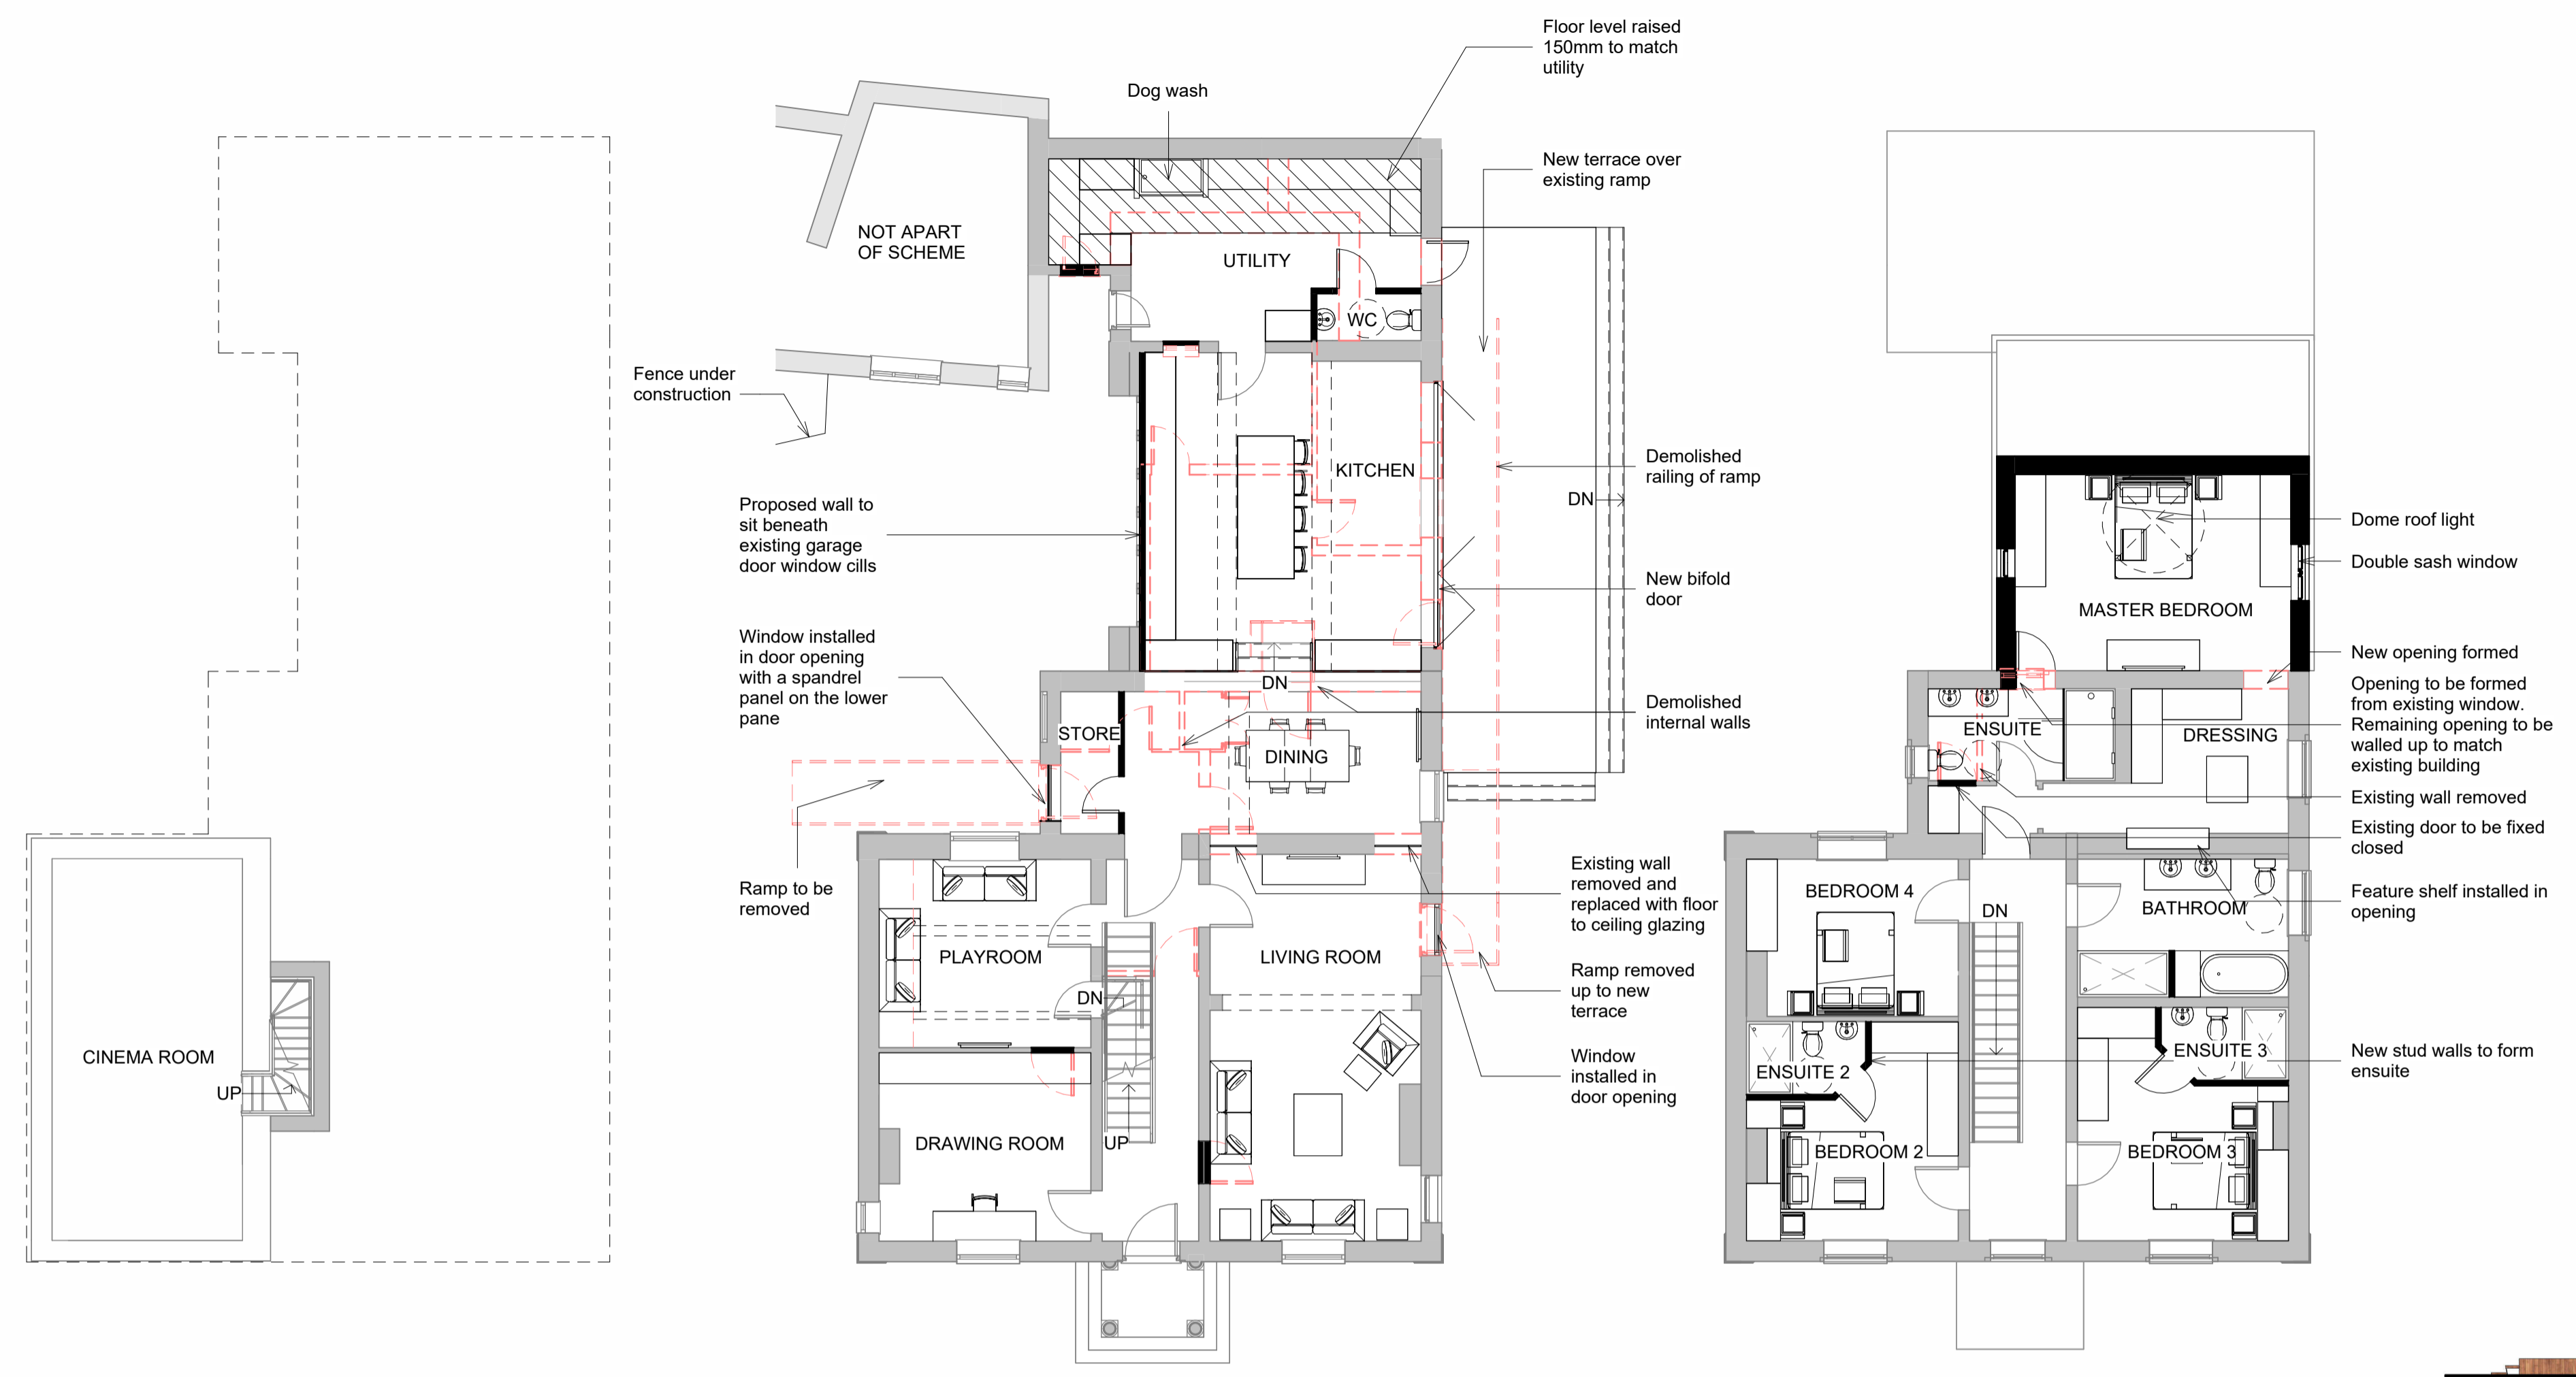

rev	description	drawn	auth	date
DO NOT SCALE OFF THIS DRAWING				
ACUMEN Designers & Architects				
acumenarchitects.co.uk 01484 546 000 Headrow House, Old Leeds Road, Huddersfield, Huddersfield HD1 1SG				
Client MR A THOMPSON				
Project LINDLEY COTTAGE, LIDGET STREET, HUDDERSFIELD HD3 3JB				
Project No 2922	Drawing No (100)03	Rev		
Description PROPOSED FLOOR PLANS AND ELEVATIONS				
Scale 1 : 100 @ A1	Date Drawn SEP 24	Drawn By GH	Authorised By JC	
Purpose of Issue <input checked="" type="checkbox"/> Planning <input type="checkbox"/> Building Regs <input type="checkbox"/> Tender <input type="checkbox"/> Construction <input type="checkbox"/> Comment <input type="checkbox"/> Info				