
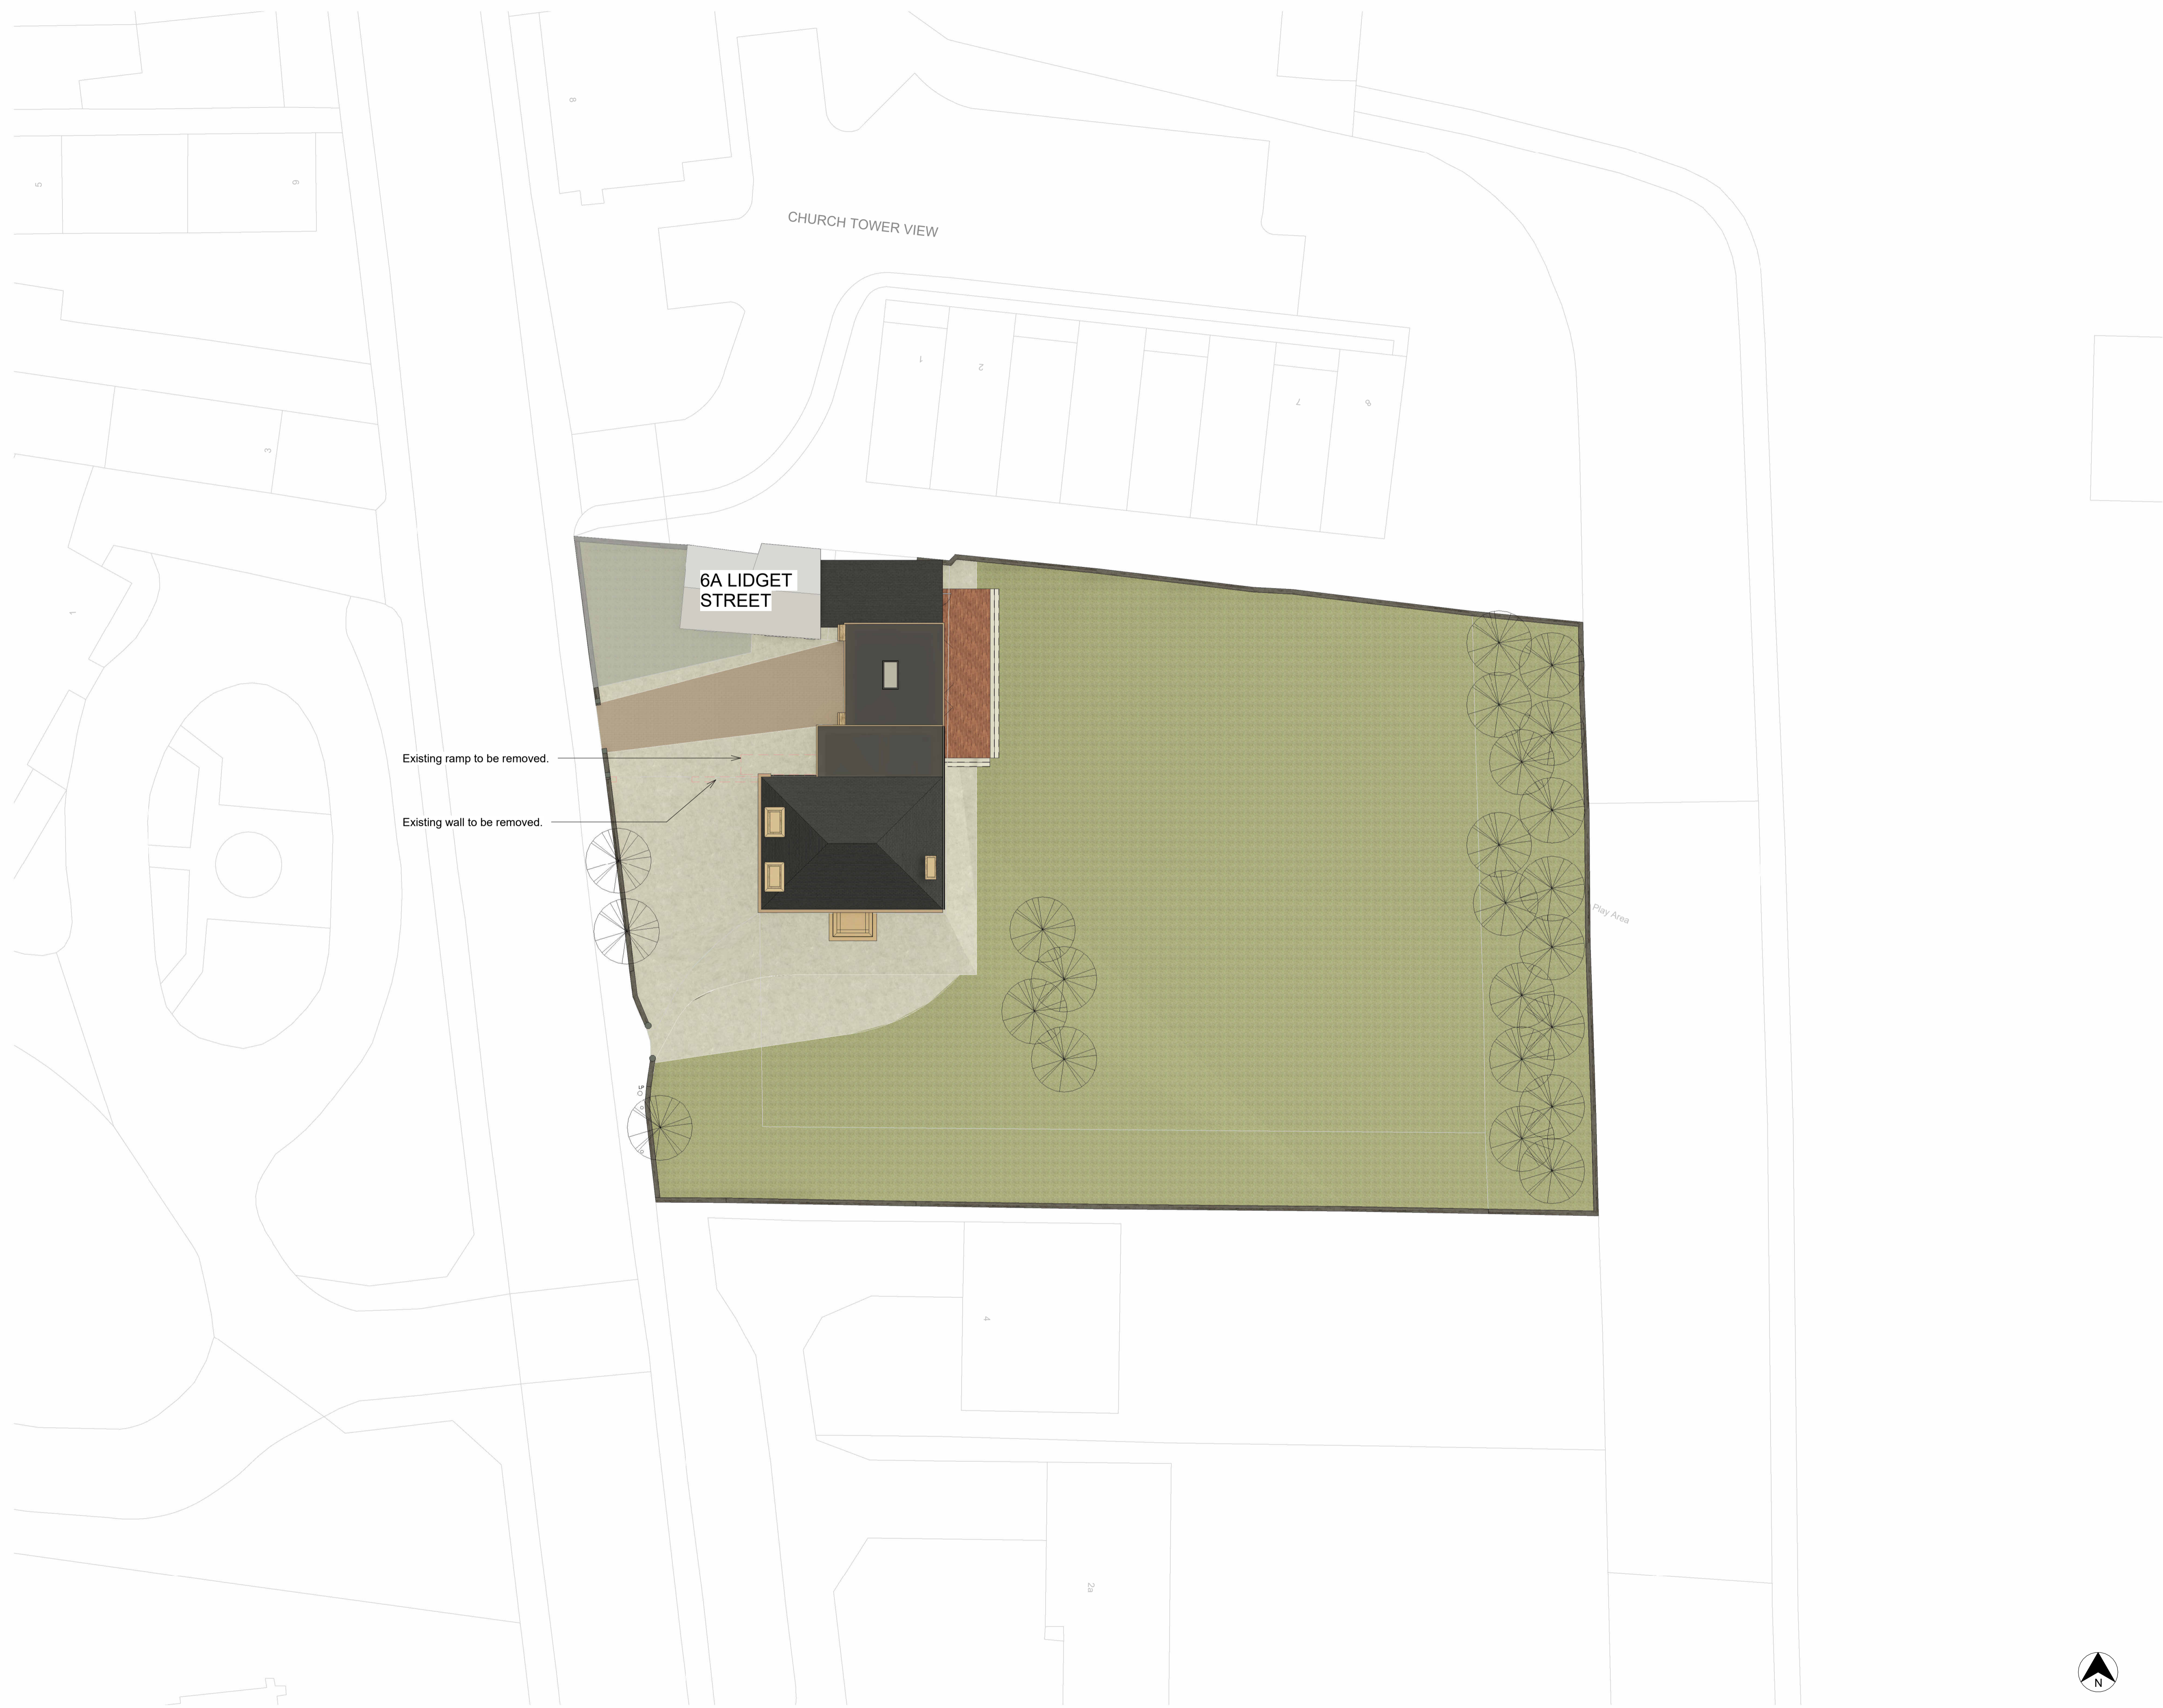


Only figured dimensions should be used.
 Scaled dimensions should be checked with the Architect.
 This drawing together with the design, is the property and copyright
 of the Architect and must not be reproduced without written
 permission

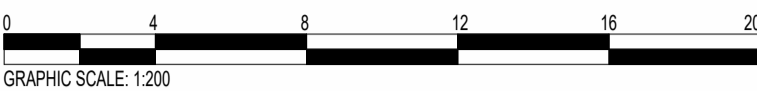

B	Extension omitted. Rooflight added to ground storey kitchen.	GH	JC	14.01.25
A	First storey extension lowered into existing flat roof ceiling of proposed garage to reduce eaves height. Extension reduced by 900mm to allow 12m distance from neighbouring dwellings. Separate access omitted.	GH	JC	16.12.24

DO NOT SCALE OFF THIS DRAWING

ACUMEN
 Designers & Architects

acumenarchitects.co.uk 01484 546 000
 Headrow House, Old Leeds Road, Huddersfield, Huddersfield HD1 1SG

Client			
MR A THOMPSON			
Project			
LINDLEY COTTAGE, LIDGET STREET, HUDDERSFIELD HD3 3JB			
Project No	Drawing No	Rev	
2922	(100)04	B	
Description			
PROPOSED SITE PLAN			
Scale	Date Drawn	Drawn By	Authorised By
1 : 200 @ A1	DEC 24	GH	JC
Purpose of Issue			
Planning	Building Regs	Tender	Construction
<input checked="" type="radio"/>	<input type="radio"/>	<input type="radio"/>	<input type="radio"/>