



General Notes:
 1.This drawing is to be read in conjunction with all relevant architectural information and other consultants drawings.
 2.Discrepancies must be reported directly to the Architect.
 3.All dimensions must be checked on site and not scaled from drawing.
 4.This drawing is copyright.


REVISIONS

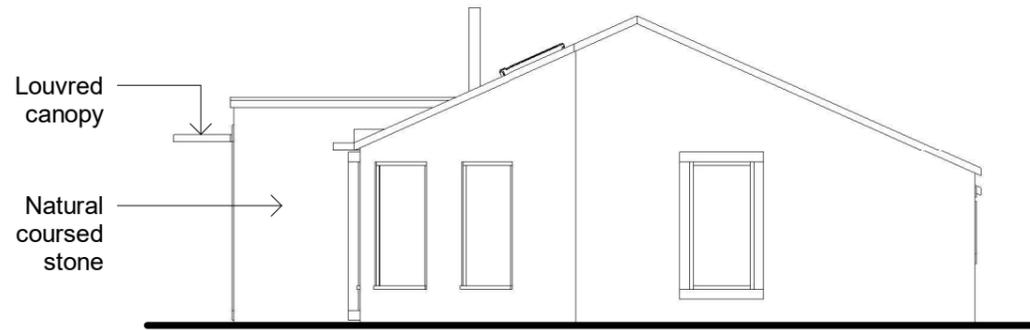


Proposed East Elevation
 1 : 100

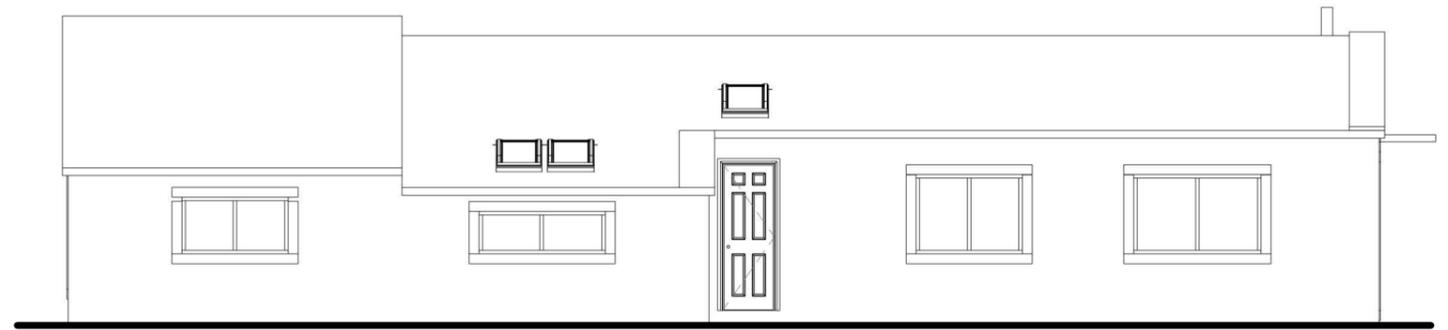

Proposed South Elevation
 1 : 100

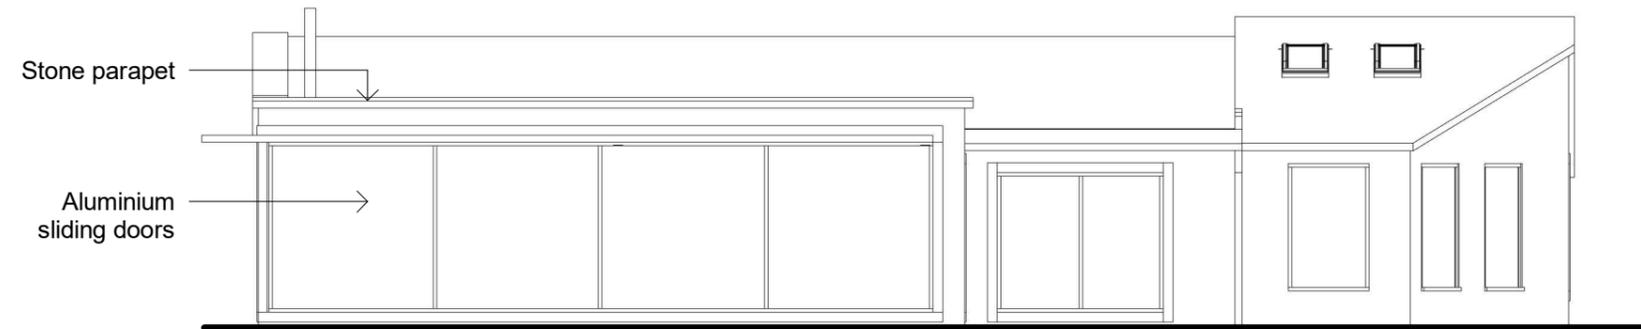

Proposed North Elevation
 1 : 100

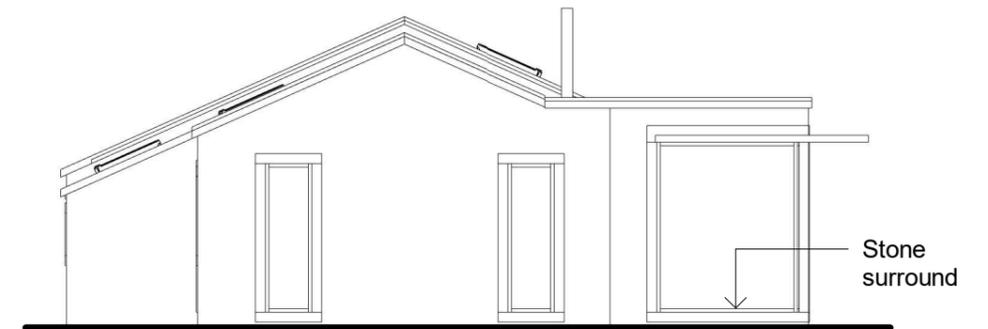

Proposed West Elevation
 1 : 100

Scale (A3)	1 : 100	
Issue	PLANNING	
 Jeffrey Jordan Architects <small>w: jeffreyyordanarchitects.co.uk e: jsmith@jeffreyyordanarchitects.co.uk t: +447706065437</small>		
Project Address	5 Coach House, Marsden	
Project Description	Proposed Rear Extension	
Drawing Title	Proposed Elevations	
Drawing No.	PL06	REV.