



General Notes:
 1. This drawing is to be read in conjunction with all relevant architectural information and other consultants drawings.
 2. Discrepancies must be reported directly to the Architect.
 3. All dimensions must be checked on site and not scaled from drawing.
 4. This drawing is copyright.

REVISIONS

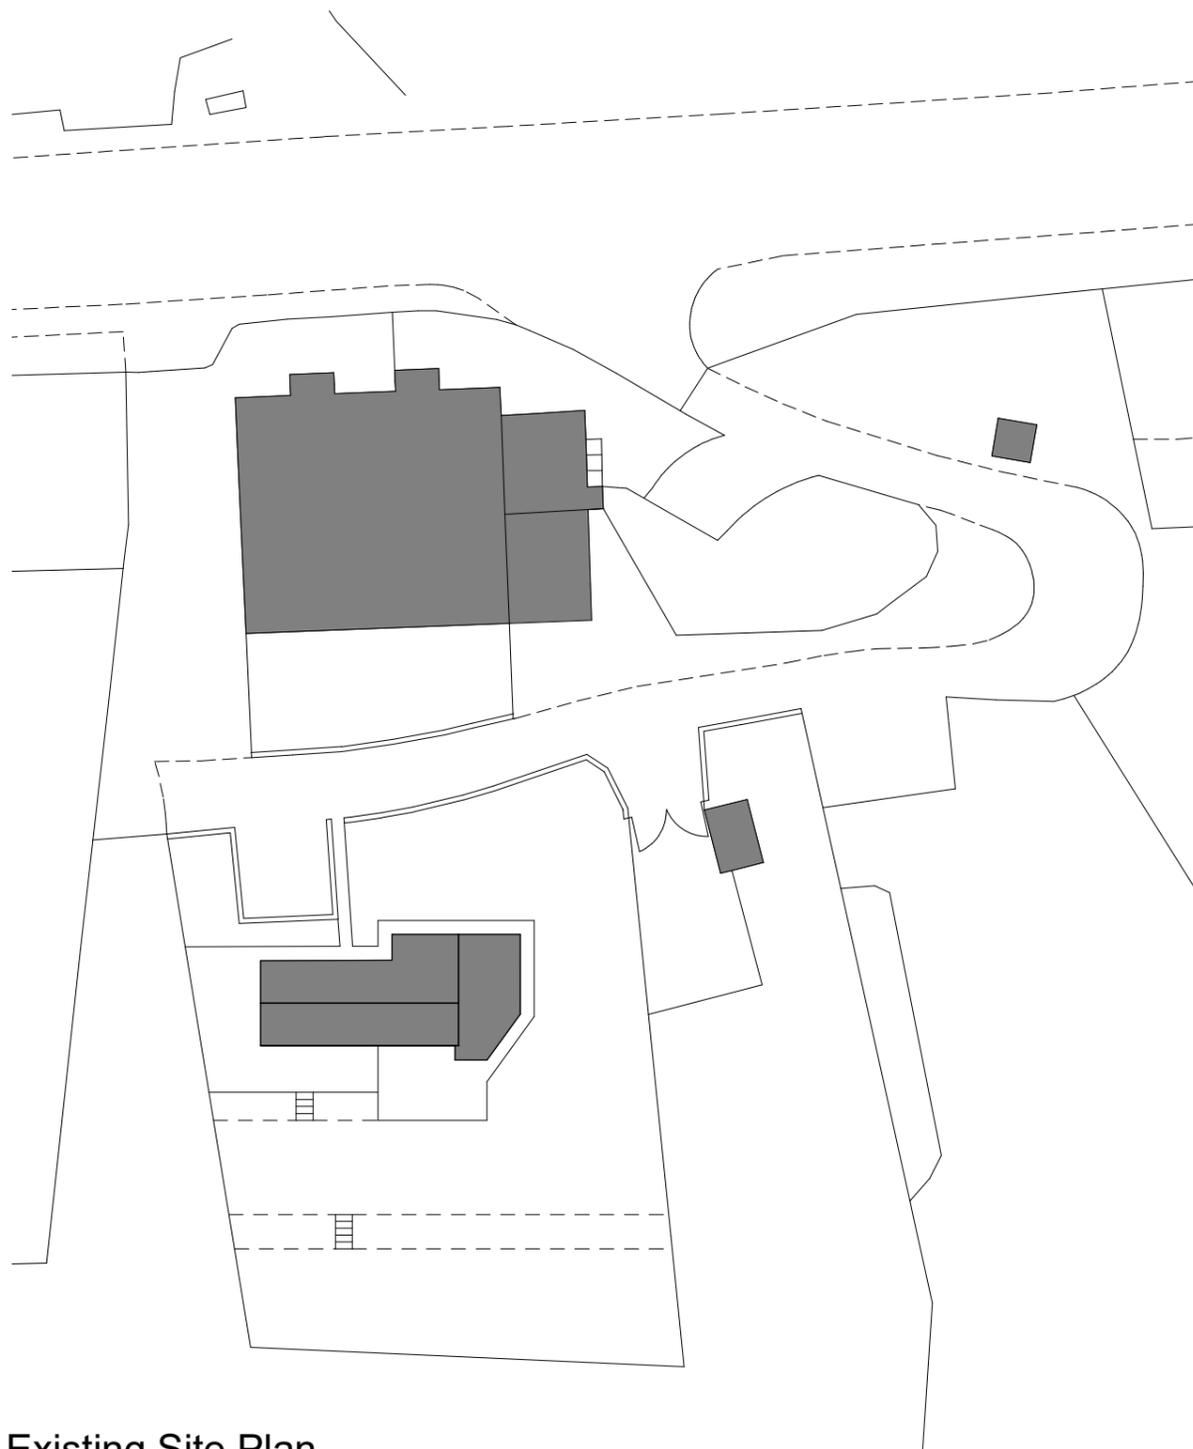

Existing Site Plan

1 : 500

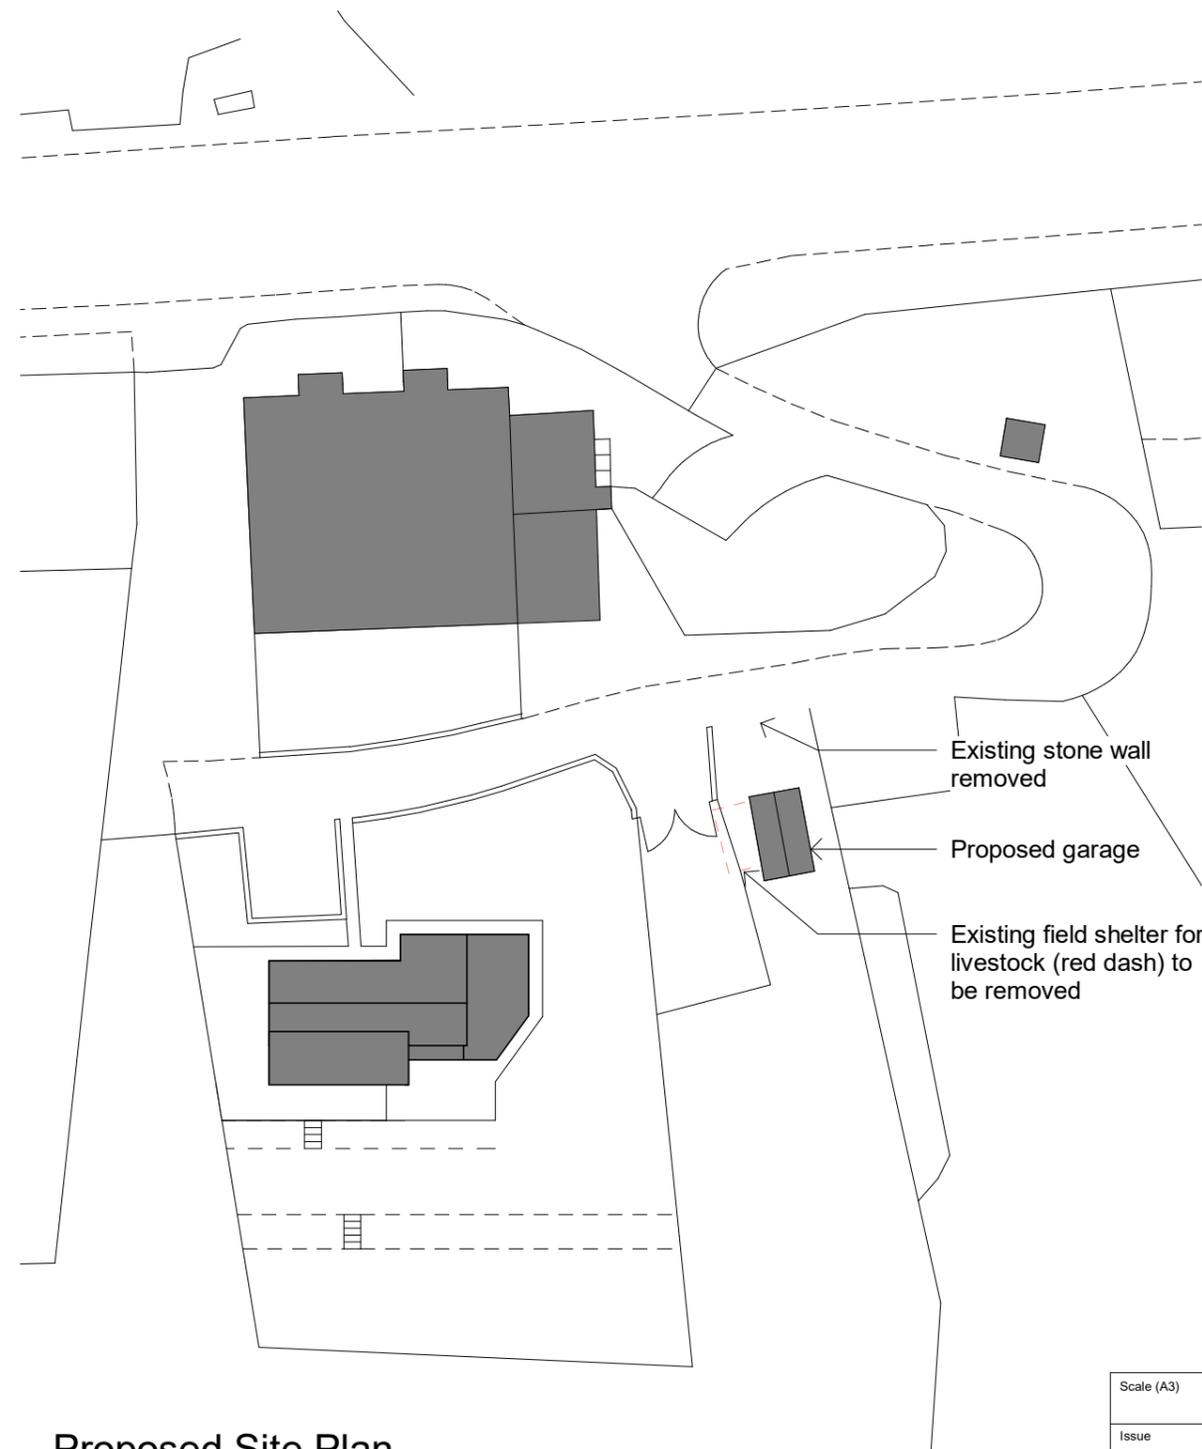

Proposed Site Plan

1 : 500

Existing stone wall removed
 Proposed garage
 Existing field shelter for livestock (red dash) to be removed

Scale (A3)	1 : 500	
Issue	PLANNING	
 <p>Jeffrey Jordan Architects w: jeffreyyordanarchitects.co.uk e: jsmith@jeffreyyordanarchitects.co.uk t: +447706065437</p>		
Project Address	5 Coach House, Marsden	
Project Description	Proposed Rear Extension	
Drawing Title	Site Plans	
Drawing No.	PL02	REV.