




FRONT ELEVATION

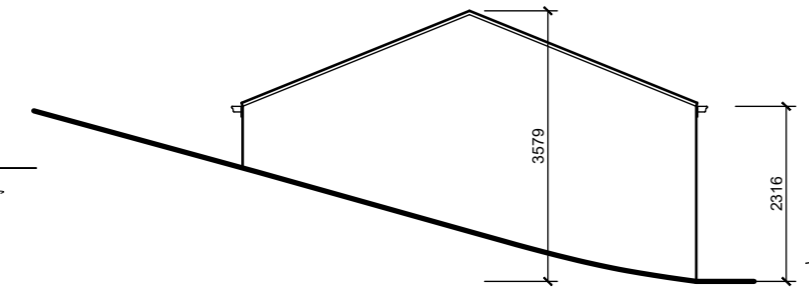


SIDE ELEVATION

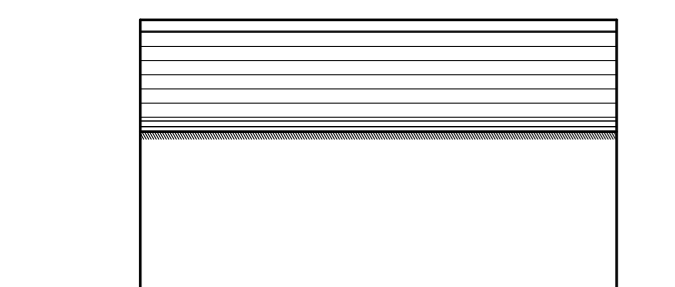


REAR ELEVATION

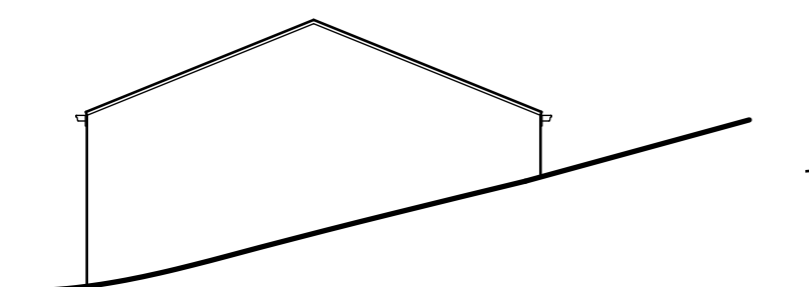


SIDE ELEVATION

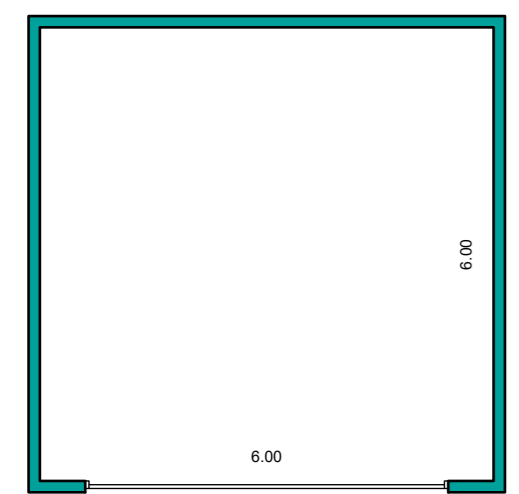


PLOT 2 - GARAGE FLOOR PLAN
1:100

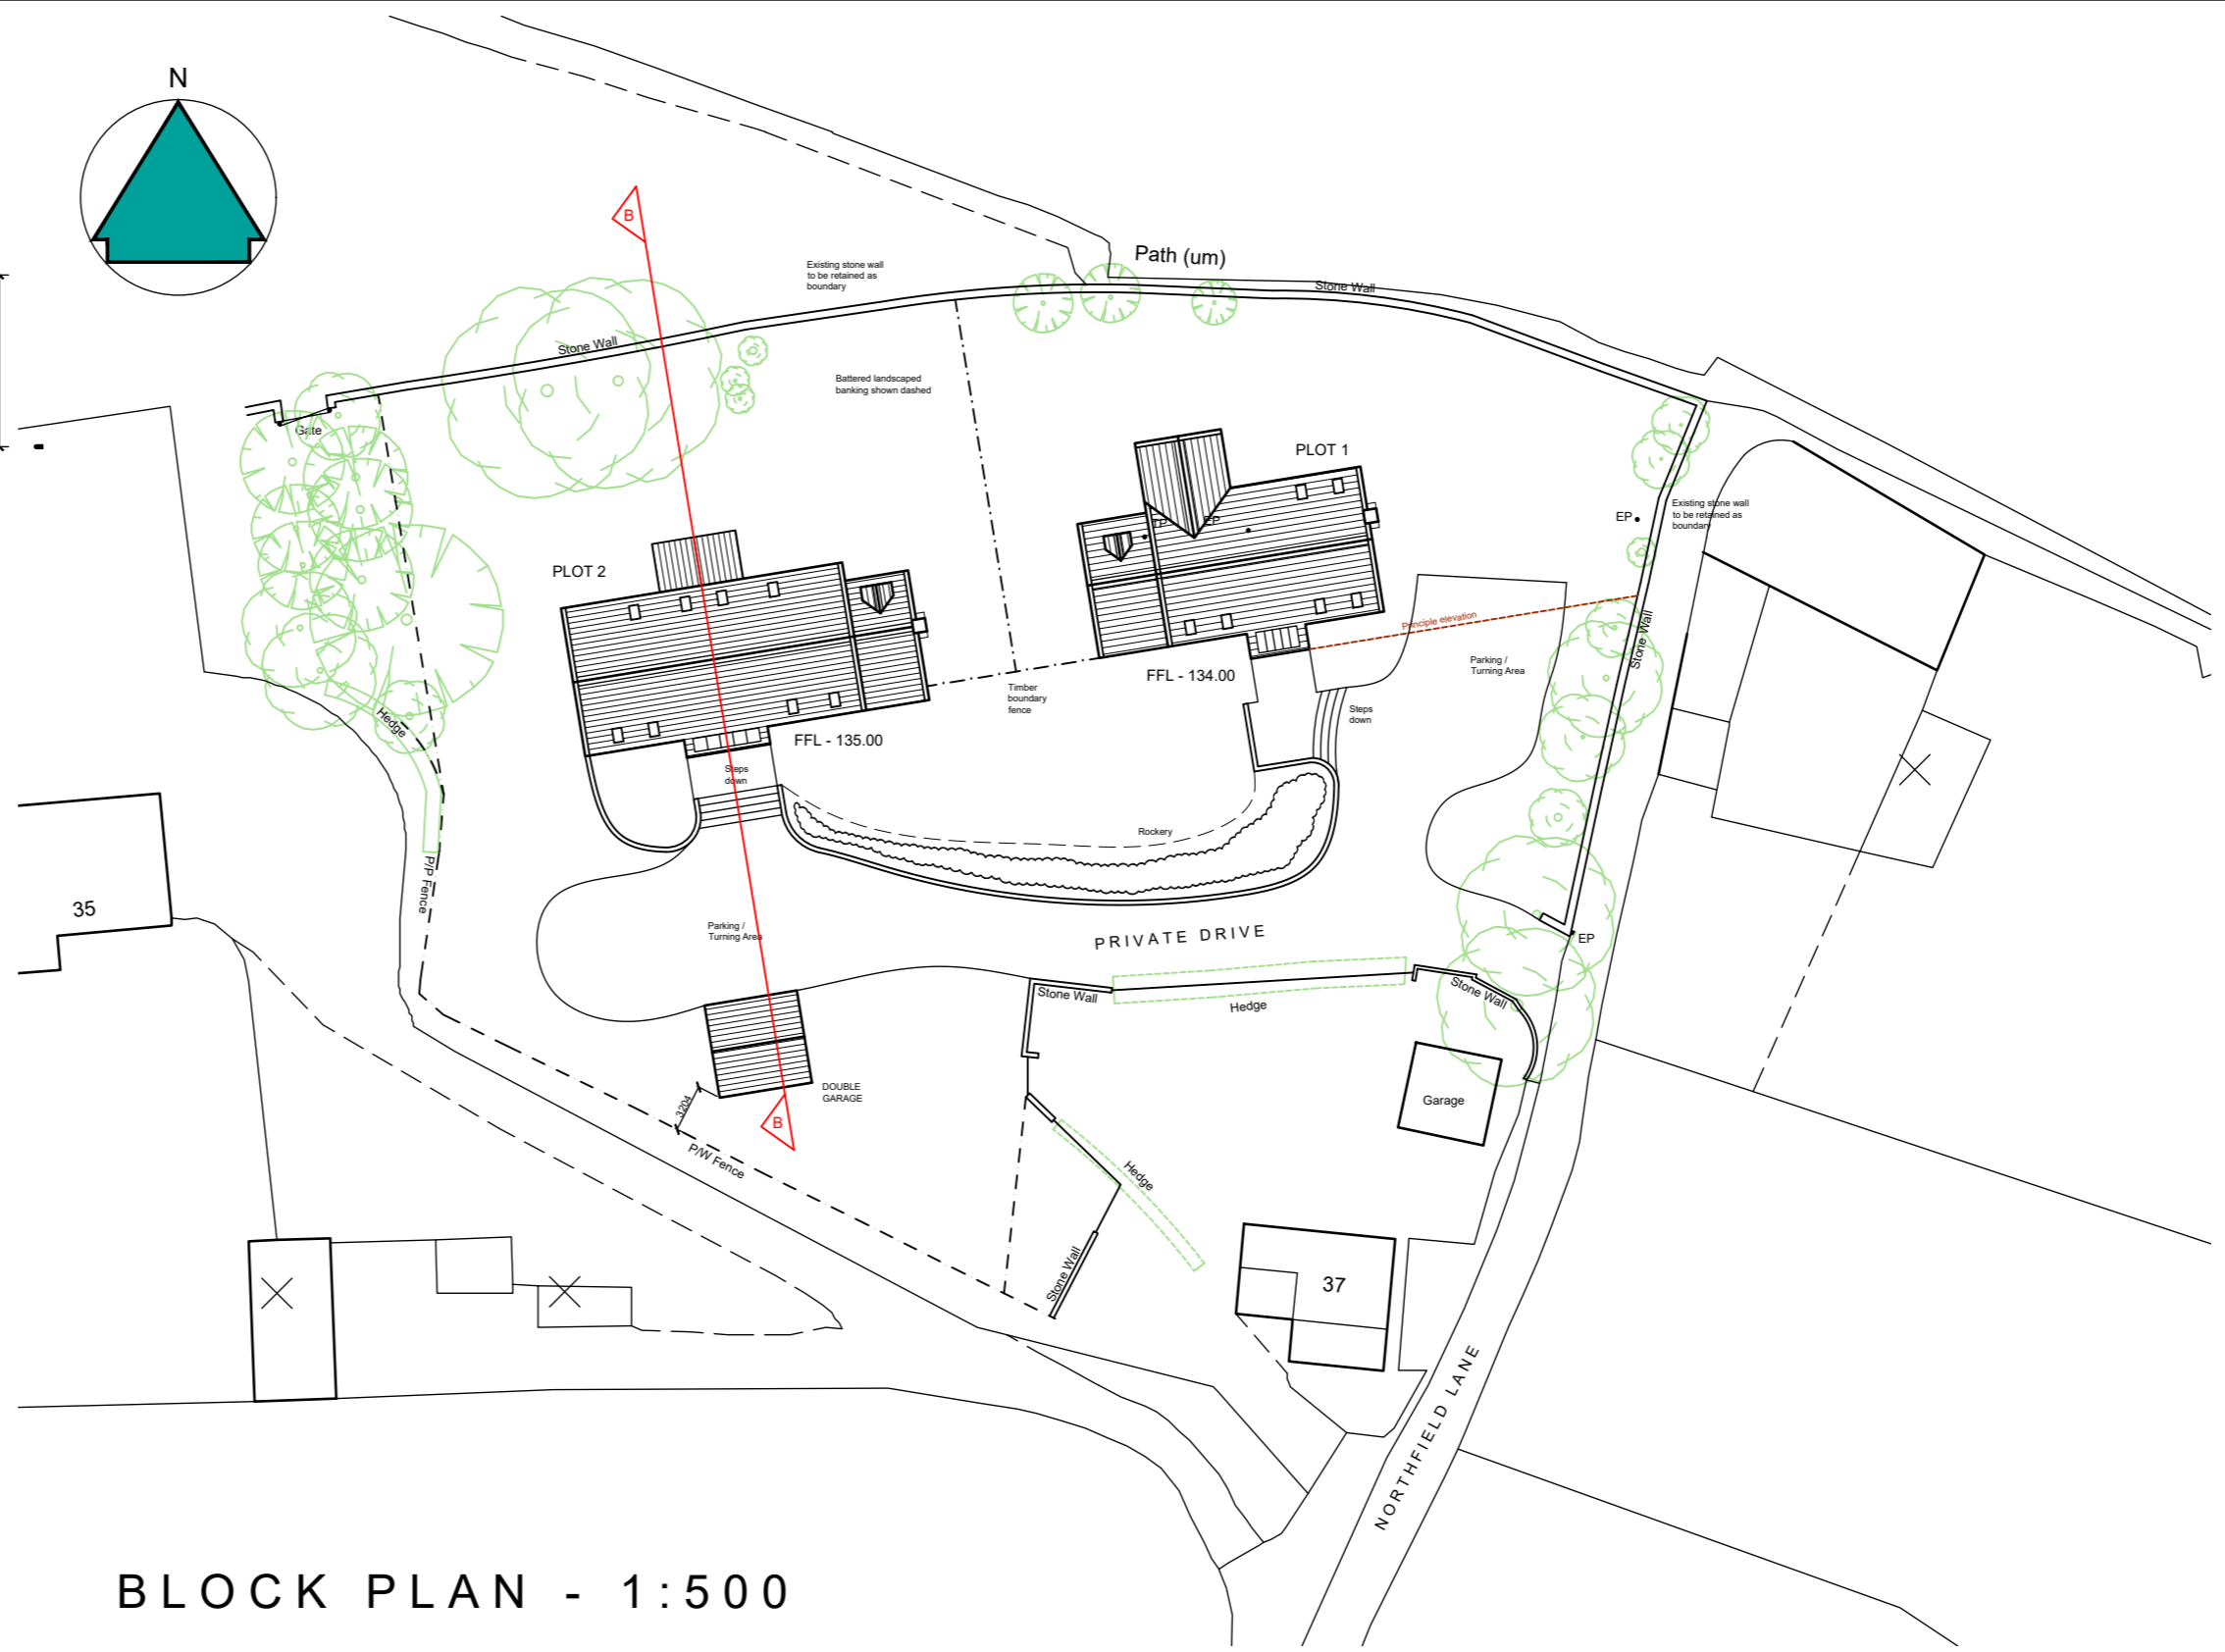

BLOCK PLAN - 1:500

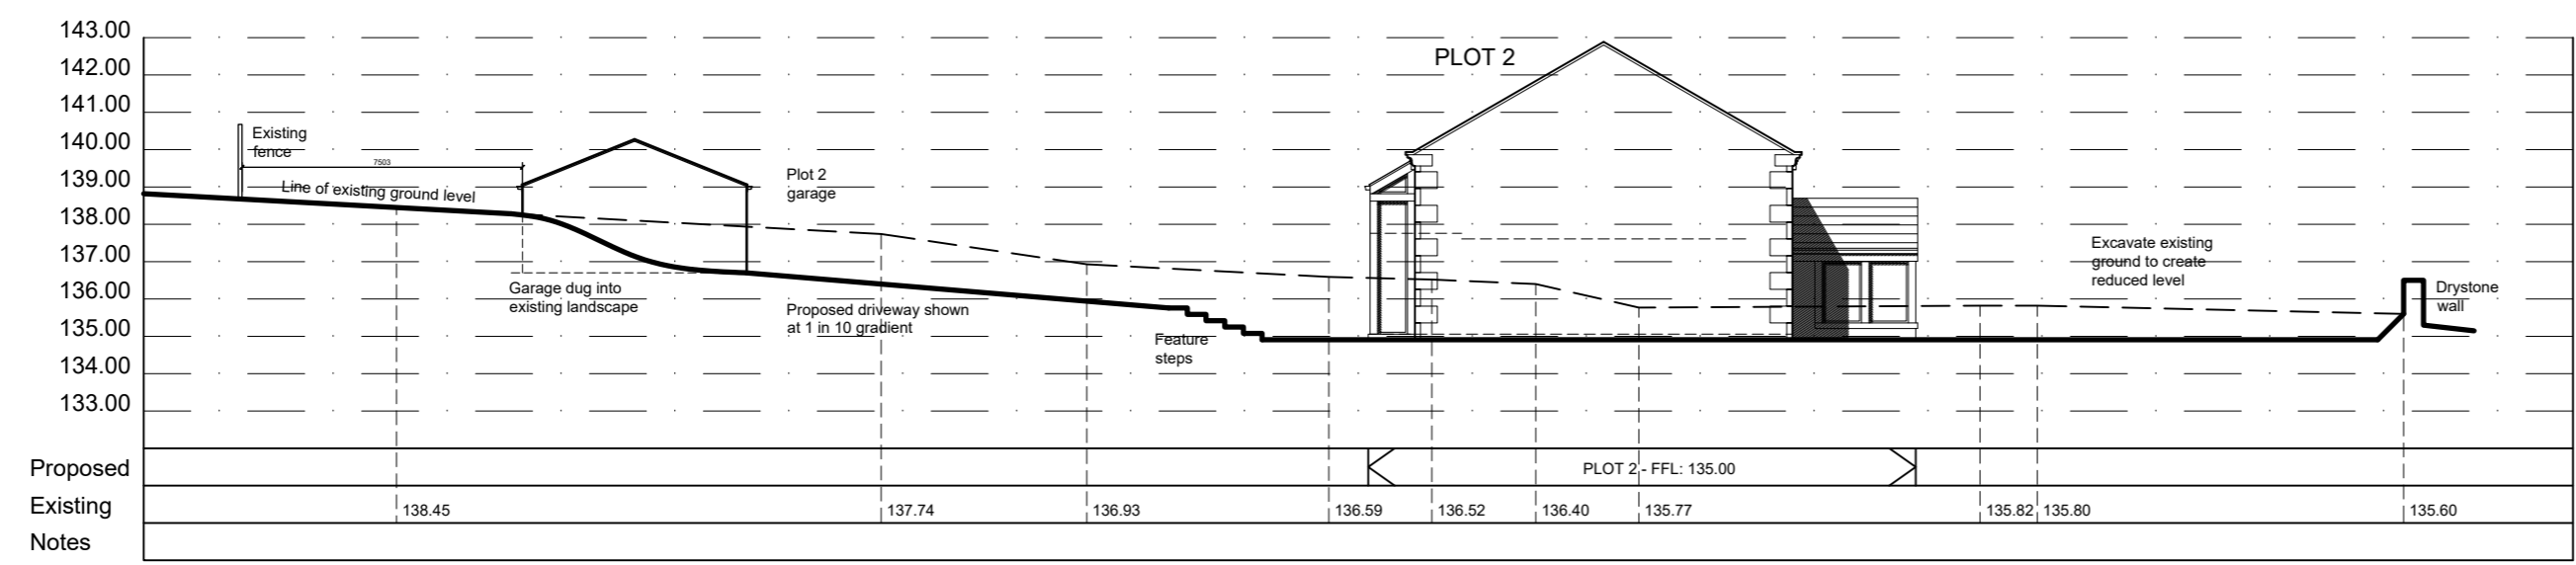

PROPOSED SECTION B-B
1:200

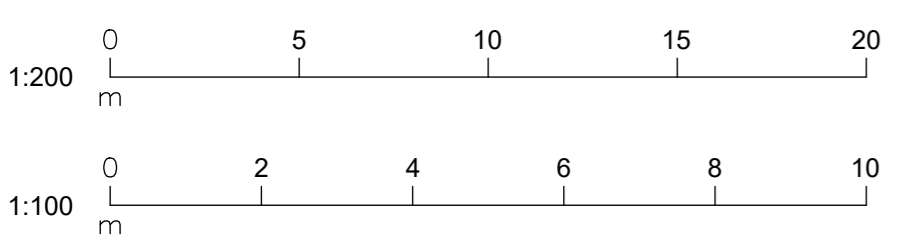

NOTES

This drawing has been prepared specifically for the purpose of obtaining Planning and/or Building Regulations Approval. Its suitability for other purposes without additional supplementary details and specifications cannot be guaranteed.

All dimensions are to be checked on site, any discrepancies are to be reported to the designer before work commences. Use only figured dimensions.

All structural components shown are indicative only. Details / calculations of structural members are to be provided by the Structural Engineer.

This drawing is not to be copied or divulged to a third party without written permission.



Revisions		
P01	Preliminary Issue	22.10.24

Project:
Detached Garage
at Northfield Lane
Highburton
Huddersfield
for North Park Homes Ltd
Plot 2 Garage Proposals

Purpose of issue:	PLANNING
Drawn	DRH
Date	October 2024
Scales	As shown @ A2
Drawing No.	2244 - 0703 - P01