


First Floor Plan

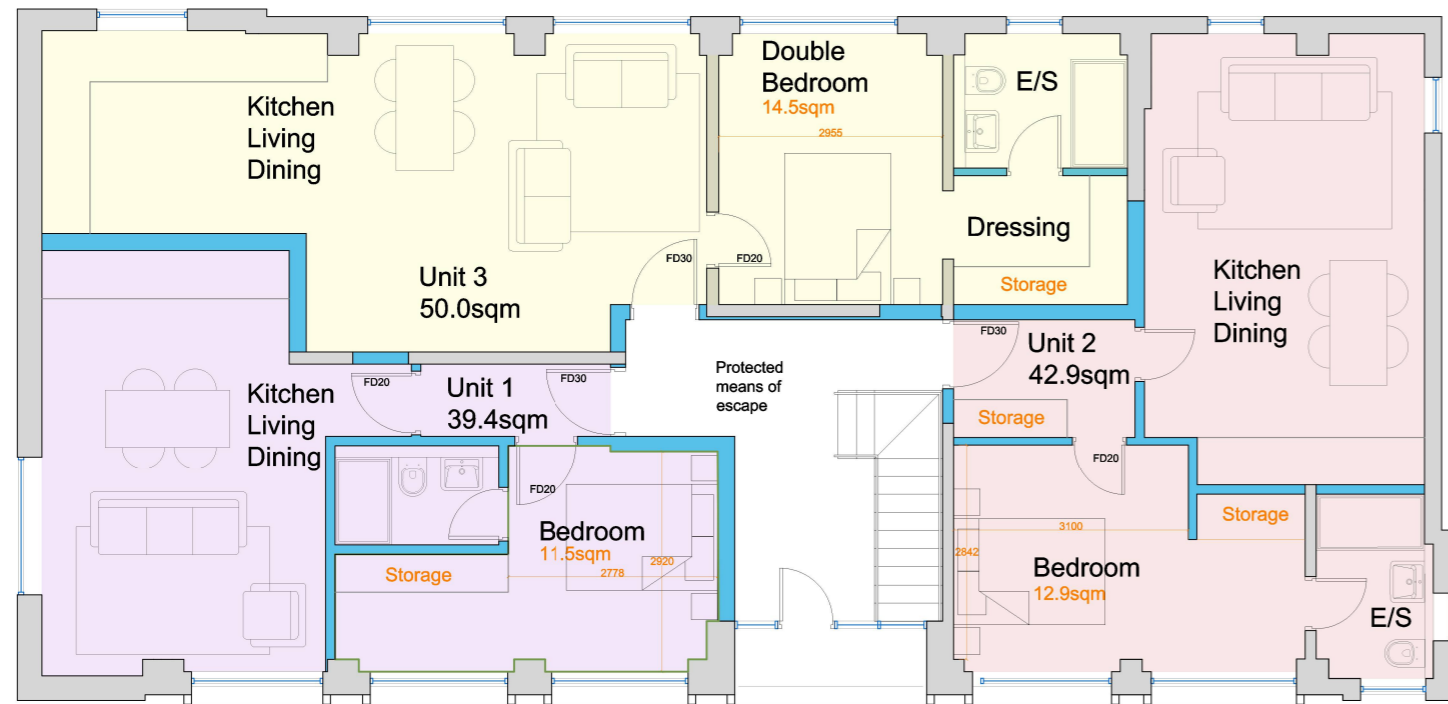

Ground Floor Plan



Roof Plan

Rev A - Amendments made to layout to increase bedroom sizes



Address:	Dixon Hall, Grafton Street, Batley, WF17 6AR	Scale: 1:100 at A3	Drawing: 2120 P01	Date: 15-10-2024
Proposals:	Proposed COU from office space to residential apartments	Drawn by: AE	Revision: A	Status: Planning
Drawing Title:	Proposed Floor Plans	T: 01423 705077	E: andrew@edgarchitecture.co.uk	