


NOTES
 DO NOT SCALE FROM THIS DRAWING.
 It is the Contractor's responsibility to check all governing dimensions and verify all dimensions on site before commencing any work or making any shop drawings.
 This drawing is to be read in conjunction with schedules of work, specifications, bills of quantities and other relevant information. Any discrepancies are to be reported to the Project Architect.
 Work and materials are to be in accordance with the Building Regulations and to comply with the relevant British Standards.
 This drawing is copyright of Mark Brotherton Ltd and should not be reproduced in whole or part without their written permission.



FRONT ELEVATION

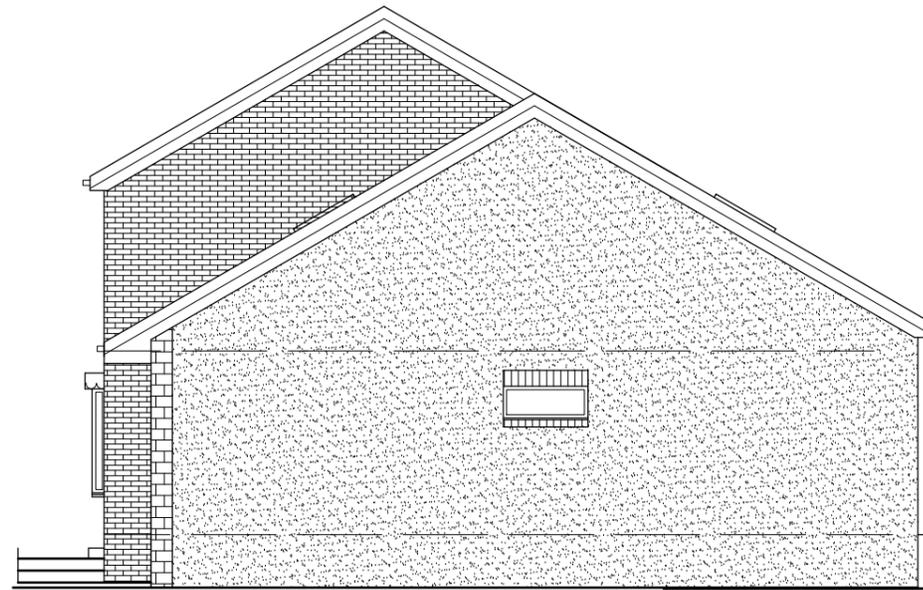


SIDE ELEVATION



REAR ELEVATION

Construction

Walls – Stone and render to match existing a
 Roof – Tiles to match existing
 Windows – White U/PVC with double glazed units to match existing
 Drainage – modify existing foul & surface water, drainage to suit

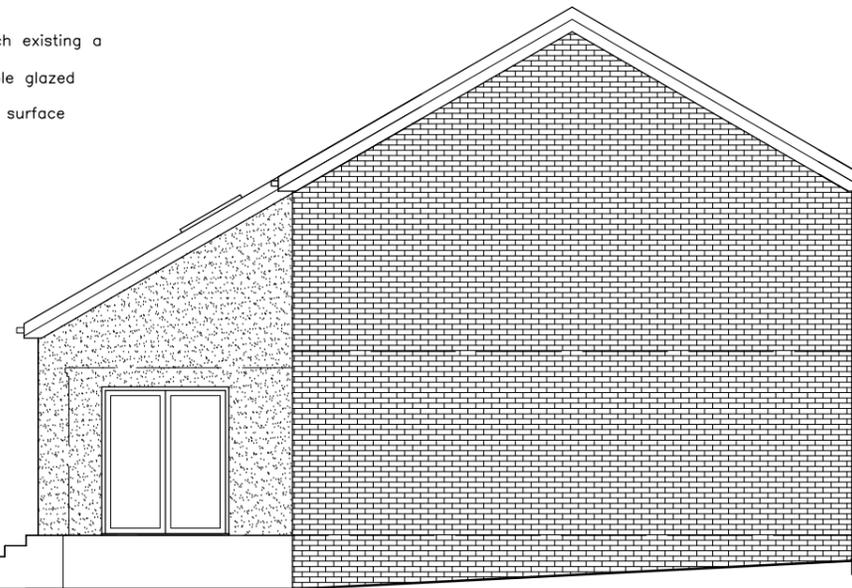

SIDE ELEVATION

| | | |
|------|-------|--------|
| Rev: | Date: | Notes: |
|------|-------|--------|

FOX ARCHITECTURE & DESIGN

Fox Cottage, Whitley Road, Whitley
 West Yorkshire, WF12 0LU
 T 01924 459231
 E info@foxarchitecture.co.uk
 www.foxarchitecture.co.uk

| | |
|---|----------------------|
| Client: Mr & Mrs Hide | |
| Project: 8 Tor View Brockholes HD9 7BQ | |
| Drawing: Approved Elevations | |
| Date: Nov 2023 | Scale: 1:100 @ A3 |
| Drawing No: 2327/111 | Rev: |