



NE ELEVATION AS EXISTING - 1:100




SE ELEVATION AS EXISTING - 1:100




SW ELEVATION AS EXISTING - 1:100



NW ELEVATION AS EXISTING - 1:100

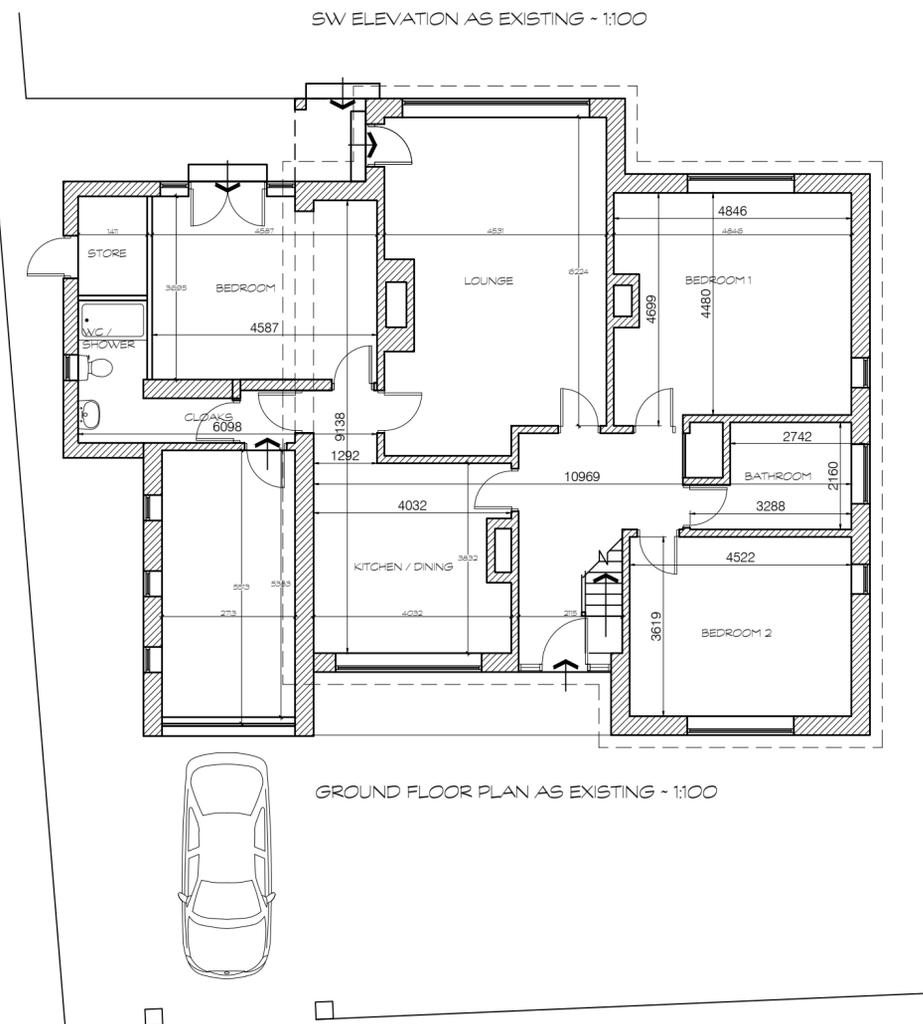

GROUND FLOOR PLAN AS EXISTING - 1:100

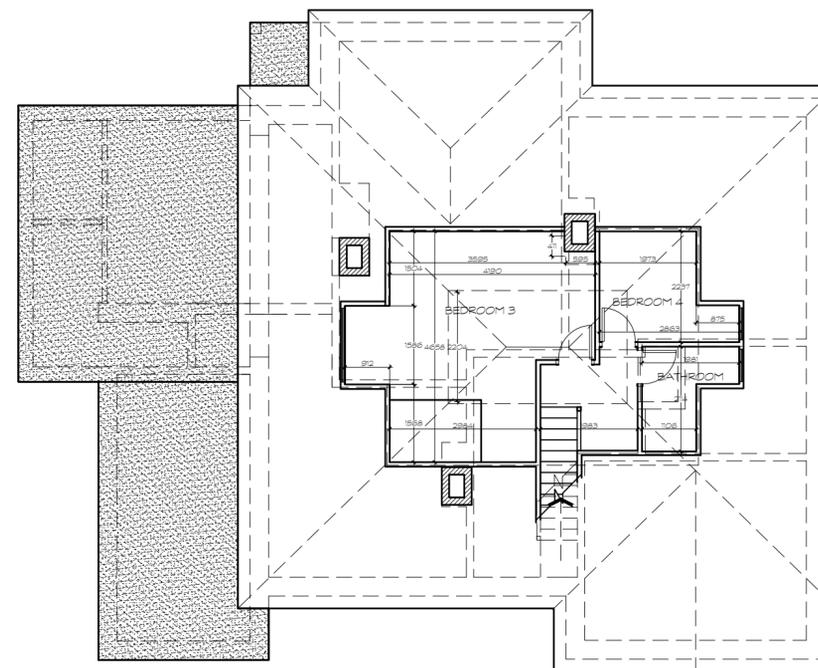

FIRST FLOOR PLAN AS EXISTING - 1:100


**DO NOT SCALE IF IN DOUBT ASK**

No part of this drawing may be reproduced without prior written permission from J M H Design. J M H Design reserves all copyrights on its designs.

THIS DRAWING IS INTENDED FOR PLANNING AND BUILDING REGULATION SUBMISSIONS ONLY - AND SHOULD NOT BE USED AS A WORKING DRAWING FOR BUILDING PURPOSES

BOUNDARIES, ANGLES & DIMENSIONS ARE TO BE CHECKED ON SITE BY THE MAIN CONTRACTOR PRIOR TO COMMENCEMENT OF WORKS

**CONTRACTOR TO COMPLY FULLY WITH THE BUILDING SAFETY ACT 2024**

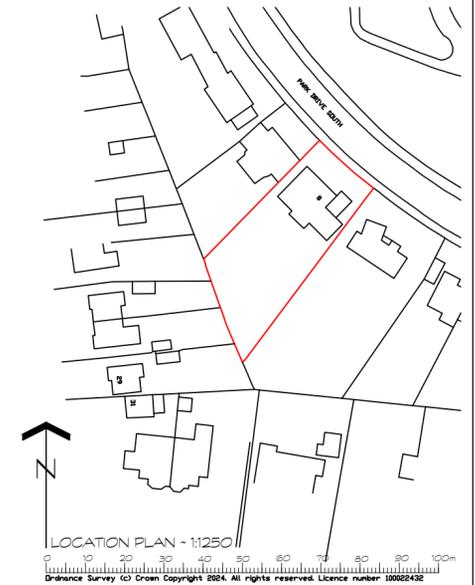

LOCATION PLAN - 1:1250  
Distance Survey (c) Crown Copyright 2024. All rights reserved. Licence number 10002432



REV	DETAILS	DATE	INITIAL
-----	---------	------	---------

PROJECT ROOF EXTENSION AND GARAGE CONVERSION

CLIENT Dr BABAR  
8 PARK DRIVE SOUTH  
HUDDERSFIELD HD1 4HT

TITLE PLANS & ELEVATIONS  
AS EXISTING

DRG No. 1B2/01 SCALE 1:100

DRN BY MH DATE 15.11.24

**jmh.design**  
architectural & interior consultants

Poplar Studios, 12 Liversedge Hall Lane,  
Liversedge, West Yorkshire. WF15 7DB

t: 01924 518 592  
e: info@jmhdesign.co.uk

**EXISTING**

