


EXISTING SIDE ELEVATION

EXISTING REAR ELEVATION

EXISTING SIDE ELEVATION

EXISTING FRONT ELEVATION

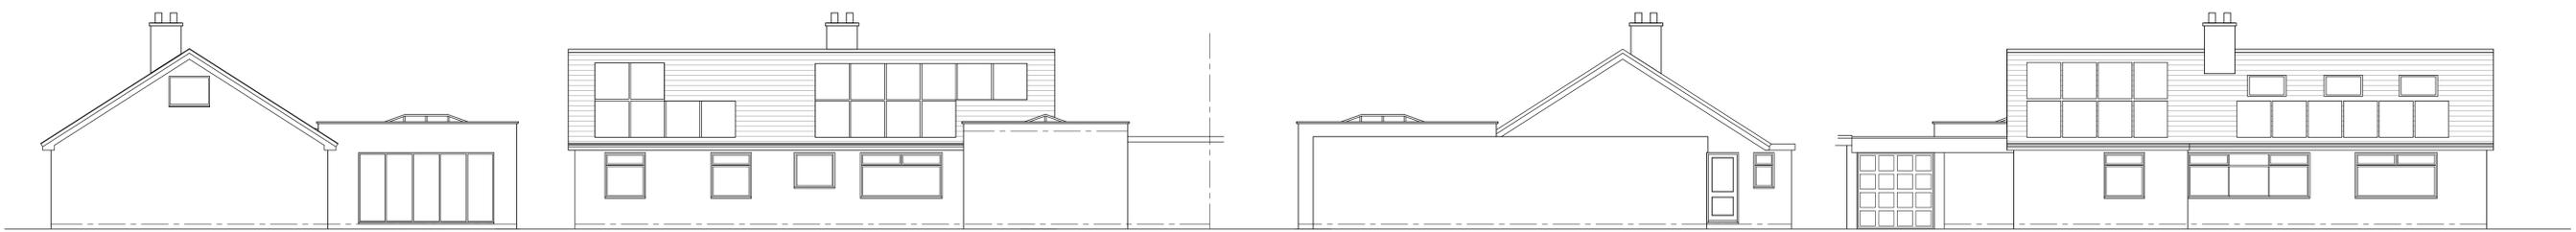

PROPOSED SIDE ELEVATION

PROPOSED REAR ELEVATION


PROPOSED SIDE ELEVATION

PROPOSED FRONT ELEVATION




EXISTING GROUND FLOOR


PROPOSED GROUND FLOOR

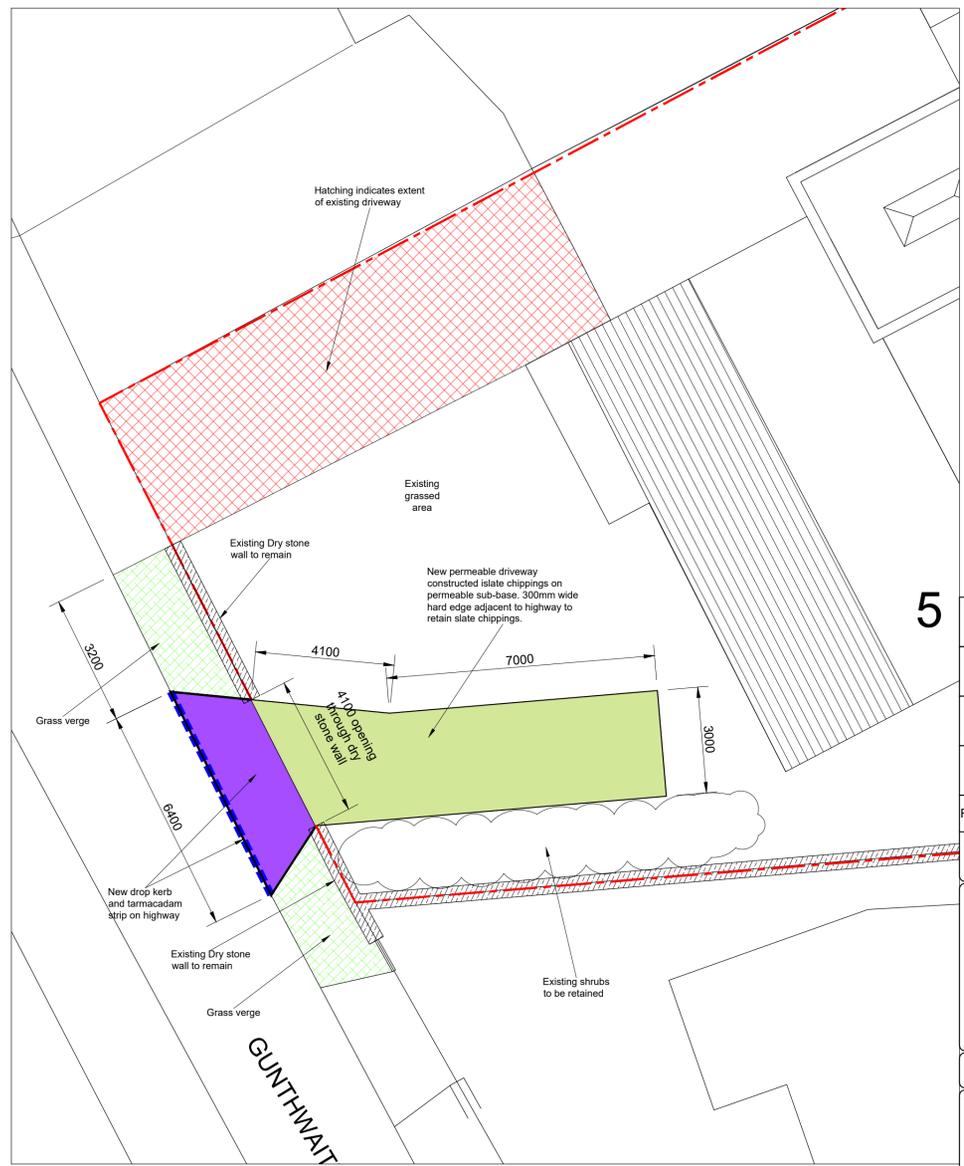

DRIVEWAY DETAIL PLAN - 1:100

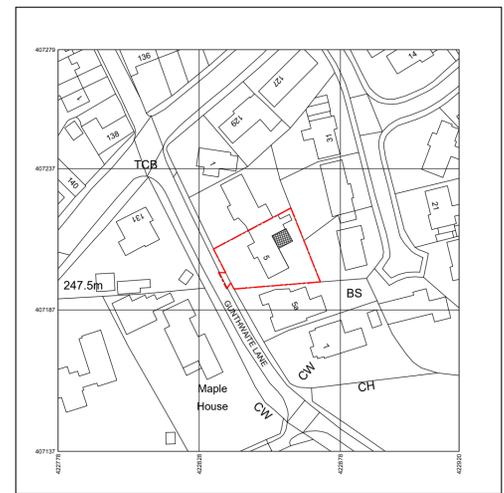

LOCATION PLAN - 1:1250

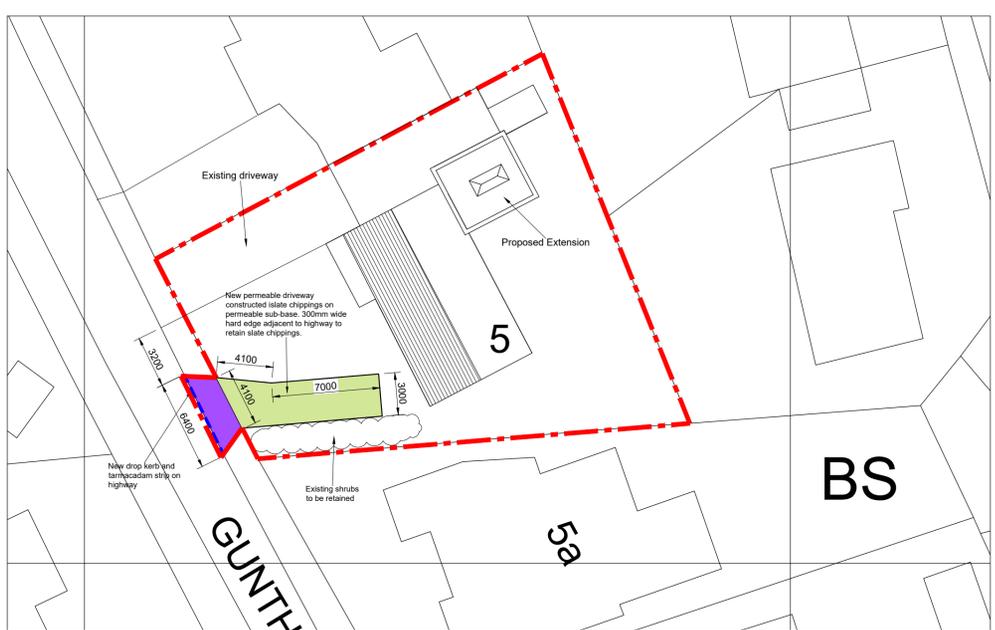

SITE PLAN - 1:250

D	Detail driveway plan added			
	AR	AR	AR	17/02/2025
C	Red ownership boundary amended			
	AR	AR	AR	27/11/2024
B	New driveway added			
	AR	AR	AR	13/11/2024
A	Drawings revised and location and site plan added for preplanning issue			
	AR	AR	AR	25/03/2024
Rev	Description			
Status	Designed	Checked	Approved	Date

Longsight Design Consultancy
 LONGSIGHT HOUSE, 258 BACKUP LANE, STAINCROSS
 BARNLEY S75 5AX
 TEL/FAX 01225 382633
 EMAIL TONY.HUBING@LONGSIGHTDESIGN.CO.UK

Client: _____ Client Project Ref: _____
 Site Address: **5 Gunthwaite Lane
 Upper Denby
 Huddersfield
 HD8 8UL**

Title: **Existing and Proposed Plans and Elevations of Extension**

Scale @ A1	1:100	Drawn by	AR
Drawing Number	LDC23-088-01	Revision	D

- NOTES**
- ROOF TILES TO BE INTERLOCKING CONCRETE TO MATCH EXISTING
 - BRICKWORK TO MATCH EXISTING
 - WINDOWS AND DOORS TO BE EITHER IN WHITE OR ANTHRACITE UPVC
 - BIFOLD DOOR TO BE EITHER IN WHITE OR ANTHRACITE ALUMINUM

Produced on 25 March 2024 from the Ordnance Survey National Geographic Database and incorporating surveyed revision available at this date.
 This map shows the area bounded by 422778 407137 422920 407137 422920 407279 422778 407137
 Crown copyright and database right 2024 OS 100064135. Supplied by raster file trading via LDPPlanningMap.com a licensed Ordnance Survey partner (OS 100064135).
 Data source expires 25 March 2025. Unique plan reference: c2a107181821451650