



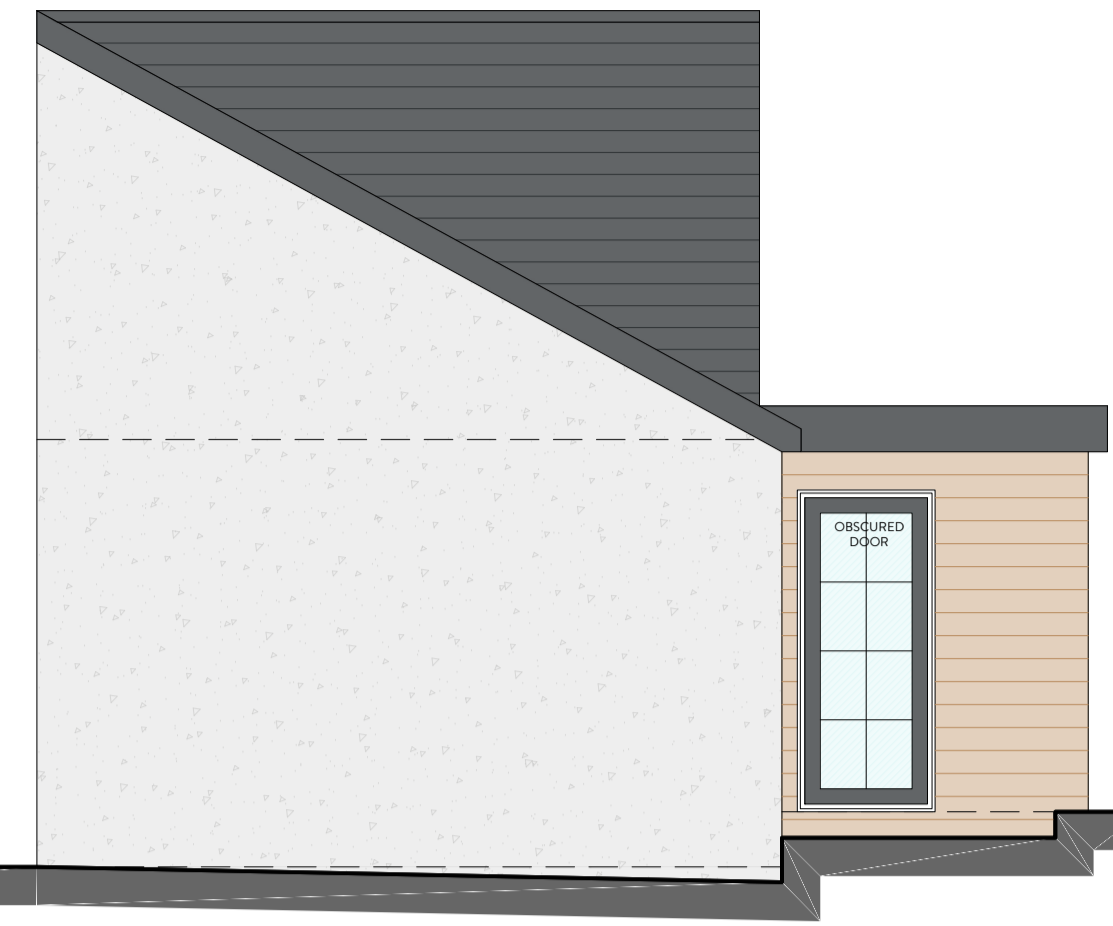

SOUTH ELEVATION
1:50

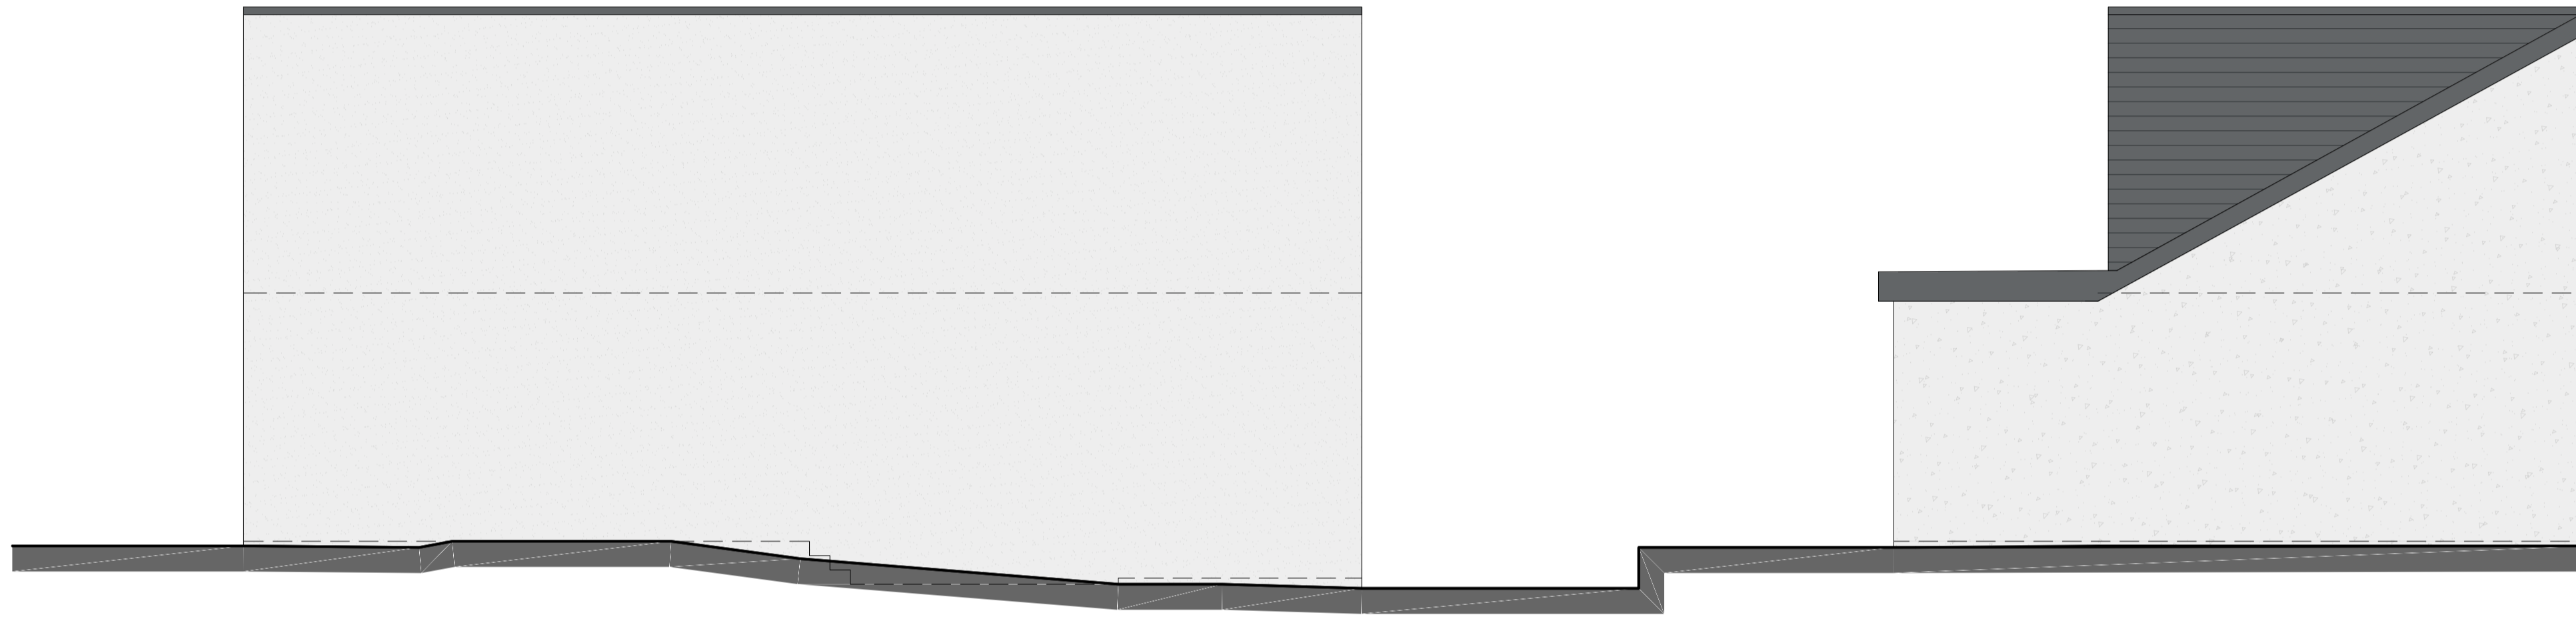


WEST ELEVATION
1:50




NORTH ELEVATION
1:50

EAST ELEVATION
1:50

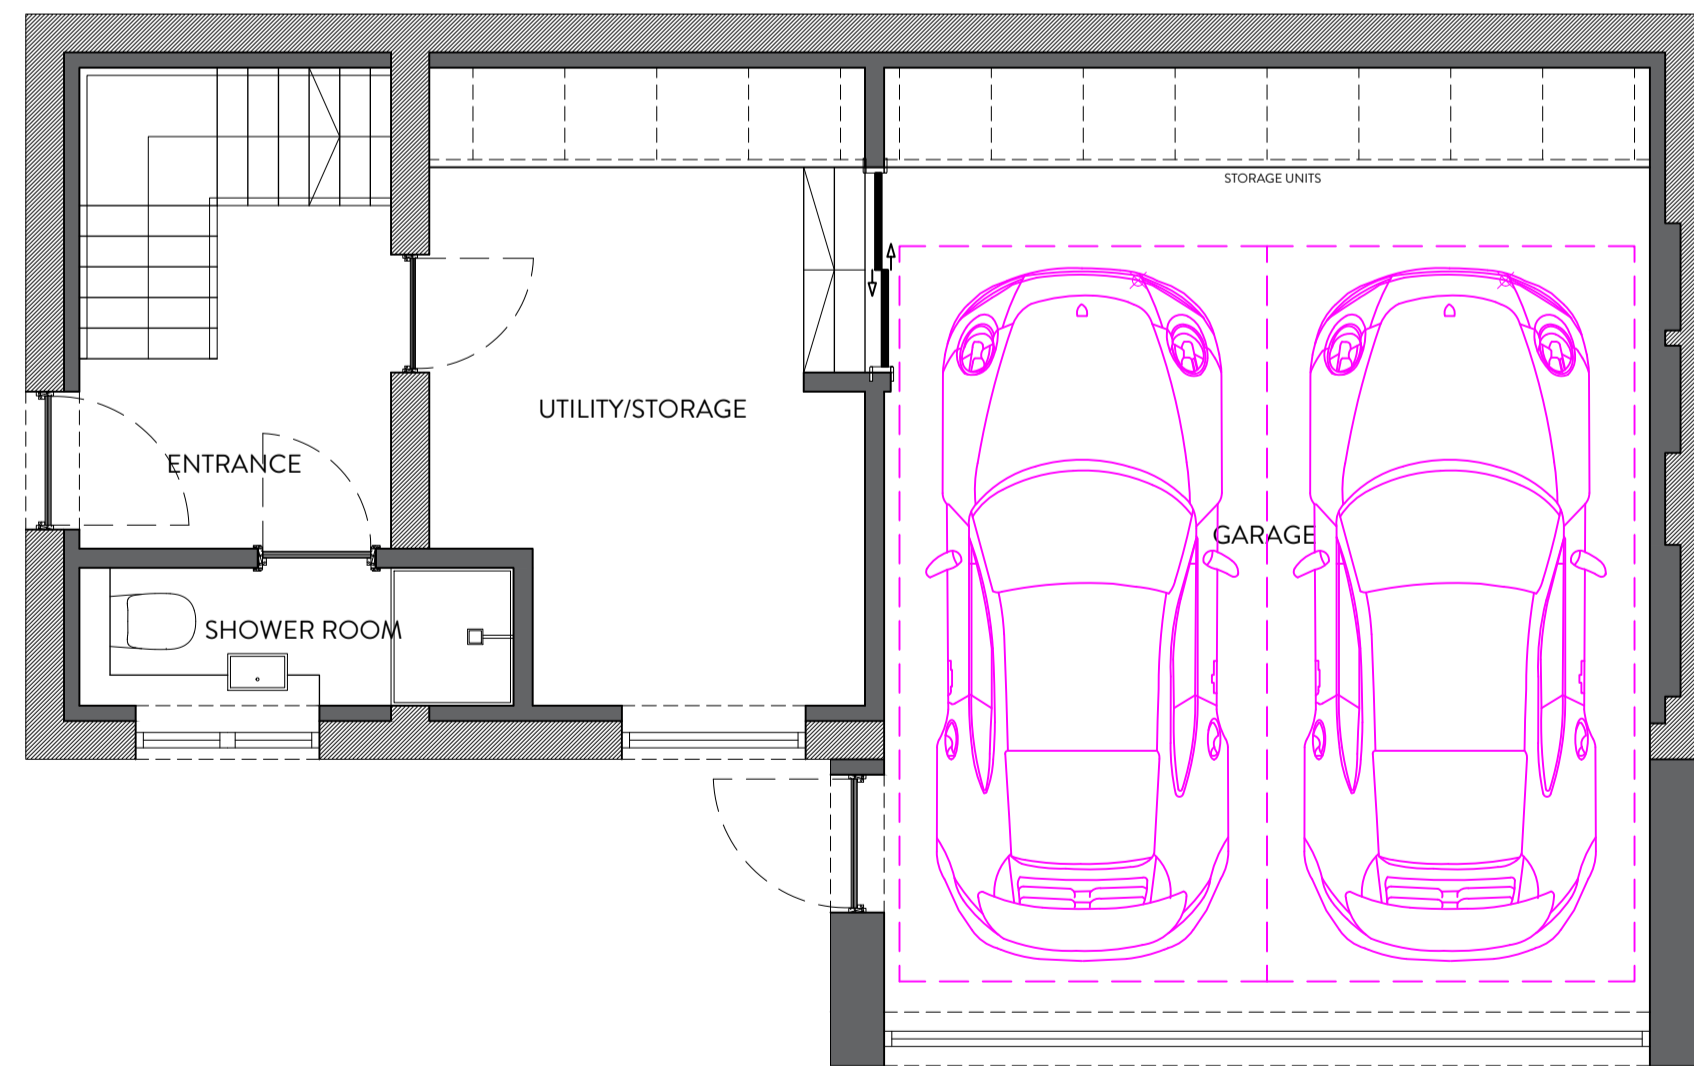

GROUND FLOOR PLAN
1:50

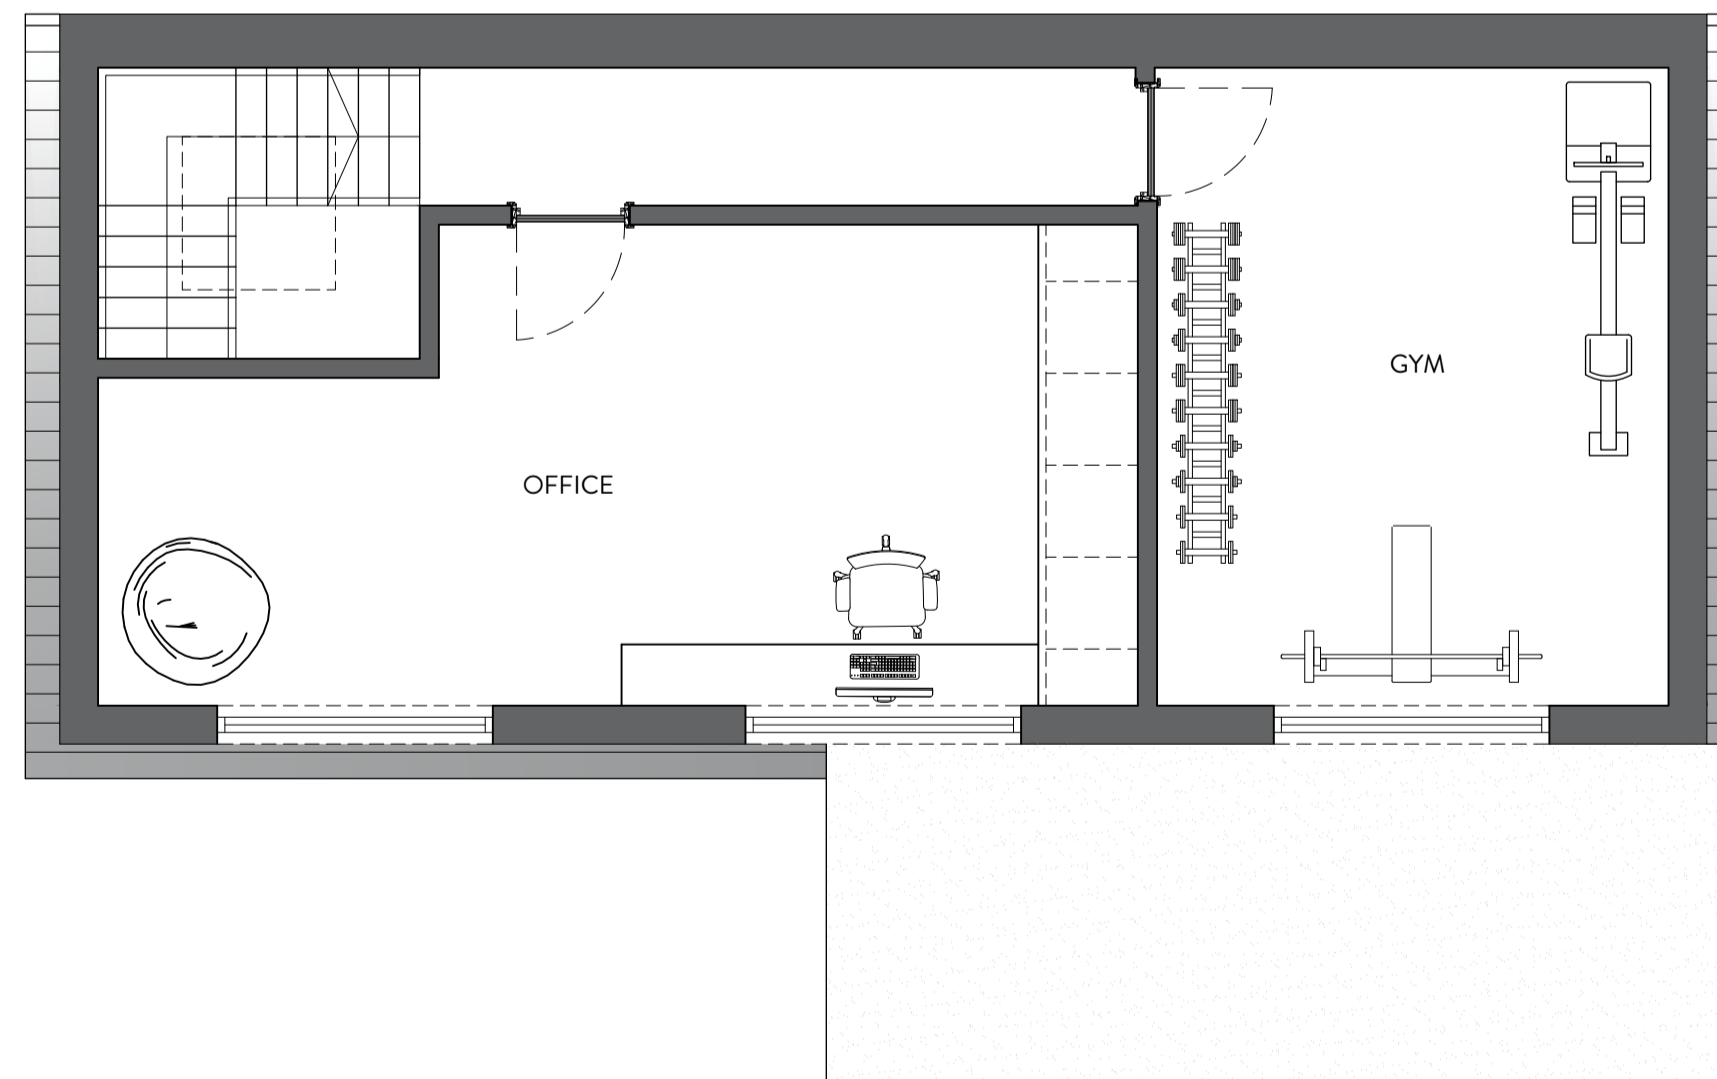

FIRST FLOOR PLAN
1:50



ROOF PLAN
1:50



REVISION	DESCRIPTION	DATE	NOTES

STATUS PLANNING DRAWING		PROJECT TITLE 54, WELLHOUSE LANE, MIRFIELD	
DRAWING TITLE ORANGE DESIGN STUDIO. ARCHITECTURAL PRACTICE		PROPOSED GA	
SCALE 1:50	DRAWN EC	CHECKED JH	PROJECT REFERENCE ODS_24-898
PAPER SIZE A1		DWG NUMBER (20)001	DATE 14/11/24
hello@orangedesignstudio.co.uk 59A, Huddersfield Road, Mirfield, WF14 8AA orangedesignstudio.co.uk 01924 650930		CLIENT PHILIP CASPELL	
COPYRIGHT © ORANGE DESIGN STUDIO LIMITED			