



NOTES
 DO NOT SCALE FROM THIS DRAWING.
 It is the Contractor's responsibility to check all governing dimensions and verify all dimensions on site before commencing any work or making any shop drawings.
 This drawing is to be read in conjunction with schedules of work, specifications, bills of quantities and other relevant information. Any discrepancies are to be reported to the Project Architect.
 Work and materials are to be in accordance with the Building Regulations and to comply with the relevant British Standards.
 This drawing is copyright of Mark Brotherton Ltd and should not be reproduced in whole or part without their written permission.

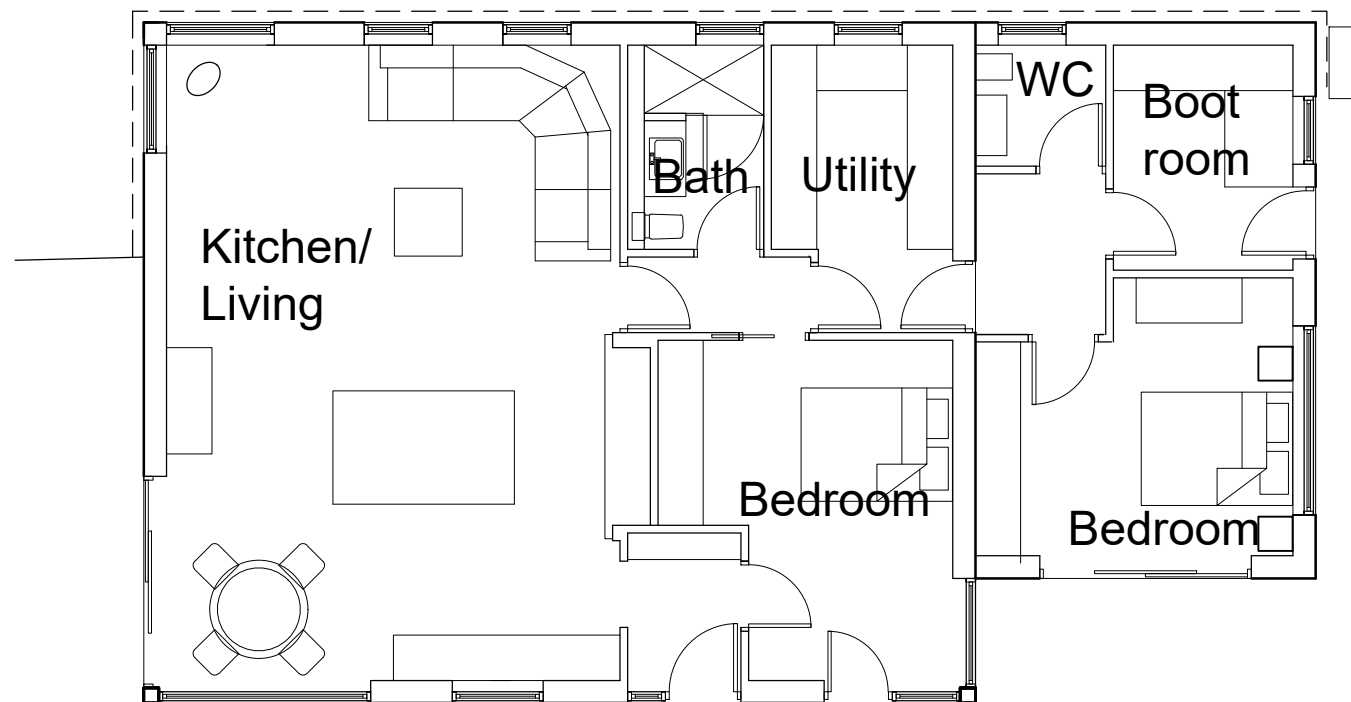


Layout

Construction

Walls – Stonework to match existing with timber boarding
 Roof – Sedum green roof
 Windows – Powder coated aluminium with double glazed units

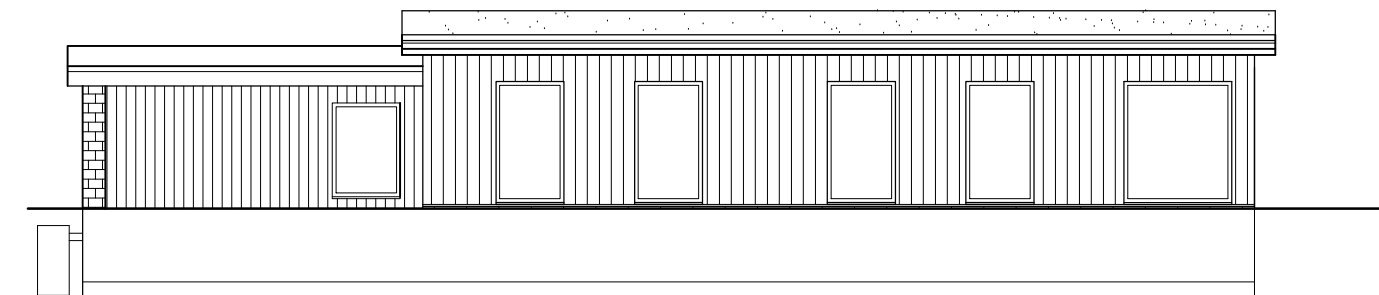


West Elevation

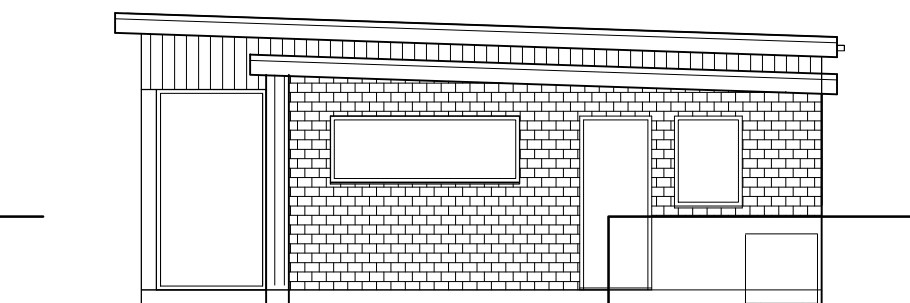


North Elevation

Side Elevation

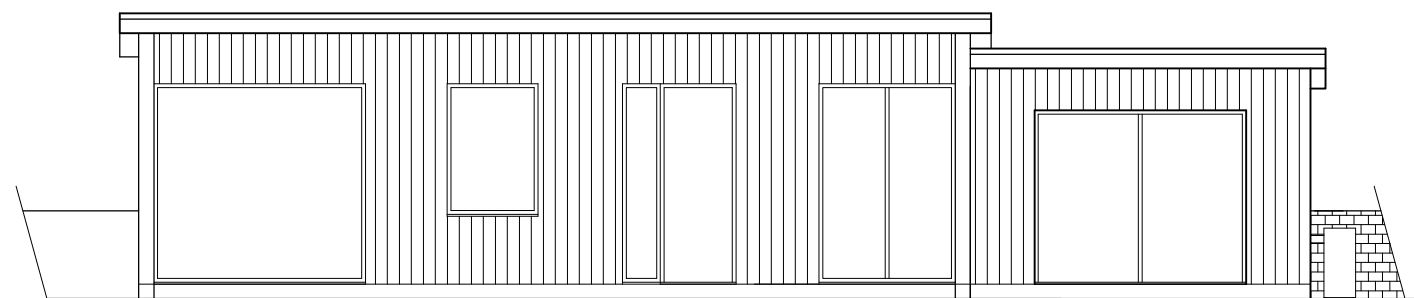

East Elevation

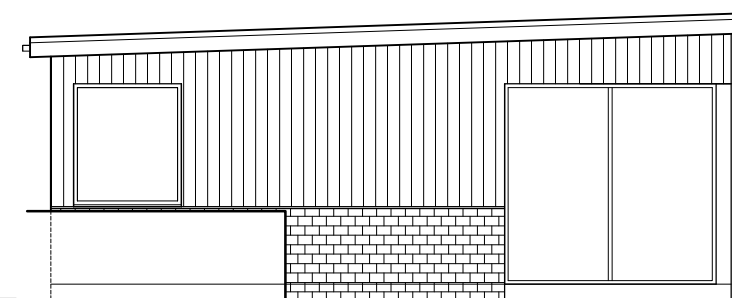

South Elevation

Rev:	Date:	Notes:
------	-------	--------

FOX ARCHITECTURE & DESIGN

Fox Cottage, Whitley Road, Whitley
 West Yorkshire, WF12 0LU
 T 01924 459231
 E info@foxarchitecture.co.uk
 www.foxarchitecture.co.uk

Client: Mrs Brotherton

Project: Fox Cottage, Whitley Road, Whitley, WF12 0LU

Drawing: Proposed Layout and Elevations

Date: Nov 2024 Scale: 1:100 @ A3

Drawing No: 2424/111 Rev: