



REAR ELEVATION
1:50




SIDE ELEVATION
1:50

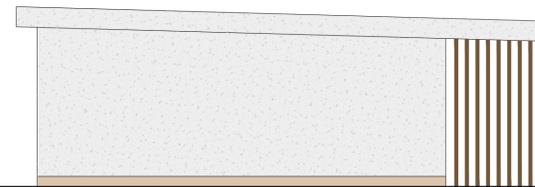

FRONT ELEVATION
1:50

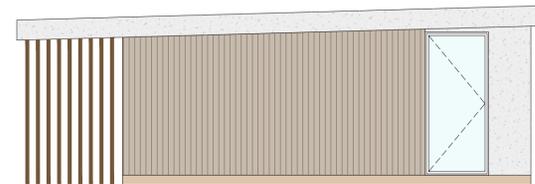

SIDE ELEVATION
1:50

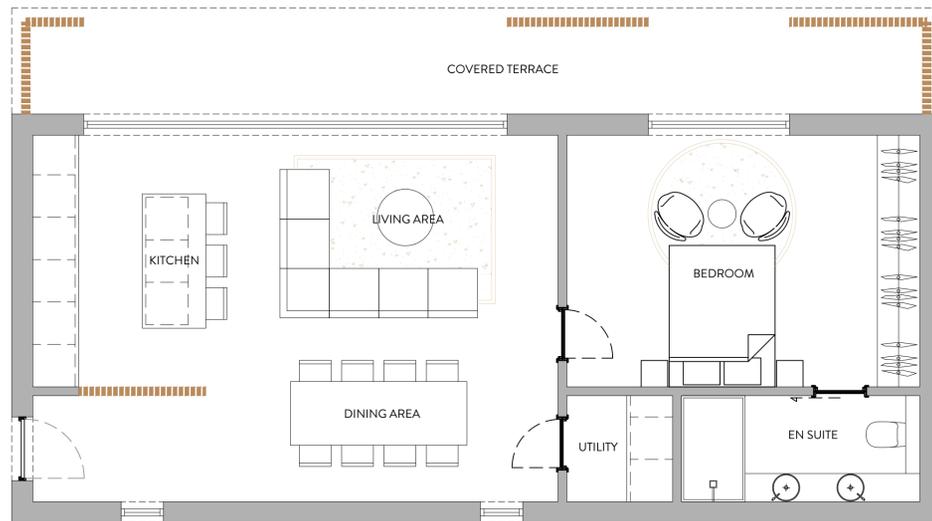

GROUND FLOOR PLAN
1:50



ROOF PLAN
1:50



REVISION	DESCRIPTION	DATE	NOTES

PLANNING DRAWING ORANGE DESIGN STUDIO. ARCHITECTURAL PRACTICE hello@orangedesignstudio.co.uk 59A, Huddersfield Road, Mirfield, WF14 8AA 01924 650930 <small>COPYRIGHT © ORANGE DESIGN STUDIO LIMITED</small>		HOLLIN HALL LANE PROPOSED OUTBUILDING SCALE: 1:50 DRAWN: EG CHECKED: JH DATE: 08/04/22 PROJECT REFERENCE: ODS 22/519 CLIENT: MR & MRS WOLSTENCROFT	
--	--	---	--