




FIRST FLOOR  
1 : 100

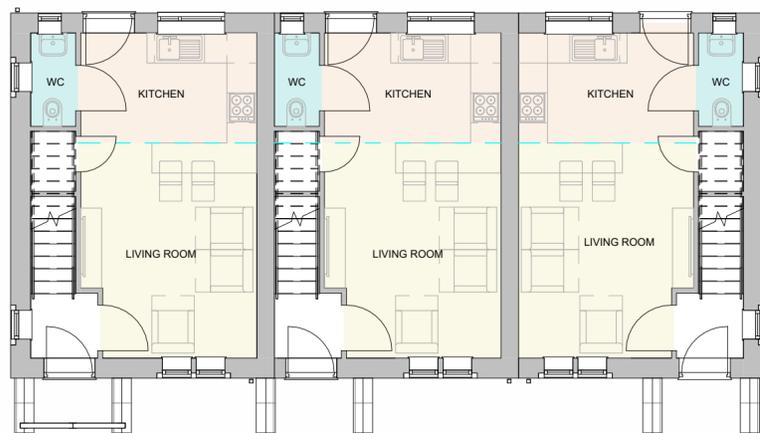

GROUND FLOOR  
1 : 100




FRONT ELEVATION  
1 : 100



REAR ELEVATION  
1 : 100



SIDE ELEVATION LEFT  
1 : 100

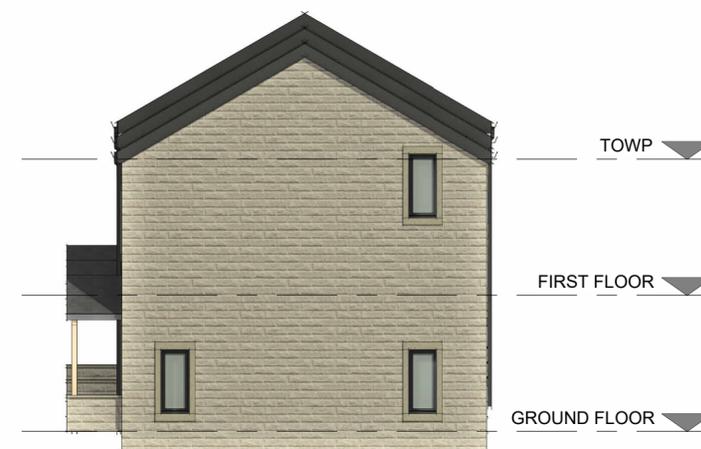

SIDE ELEVATION RIGHT  
1 : 100

P02	Minor Amendments following comments from NG	14/07/23	TC	MH
P01	First Issue	12/07/23	MT	MH
REV	COMMENT	DATE	DR	CH

THIS DESIGN IS COPYRIGHT ©

**BBA**  
BREWSTER BYE ARCHITECTS

5 NORTH HILL ROAD, LEEDS, HEADINGLEY, LS6 2EN  
T: 0113 275 4000  
info@brewsterbye.co.uk www.brewsterbye.co.uk

CLIENT

**urban**

JOB TITLE

RESIDENTIAL  
DEVELOPMENT

DENBY DALE

BLOCK TYPE NNN

Drawn: TC Scale: 1 : 100@A2  
Date: 03/07/23 Checked: MH

DWG NO: 57116 - BBA - 03 - NNNZZ - DR - A - 0247 P02 REV: