


Status: A3
FOR PLANNING



GROUND FLOOR

1 : 100

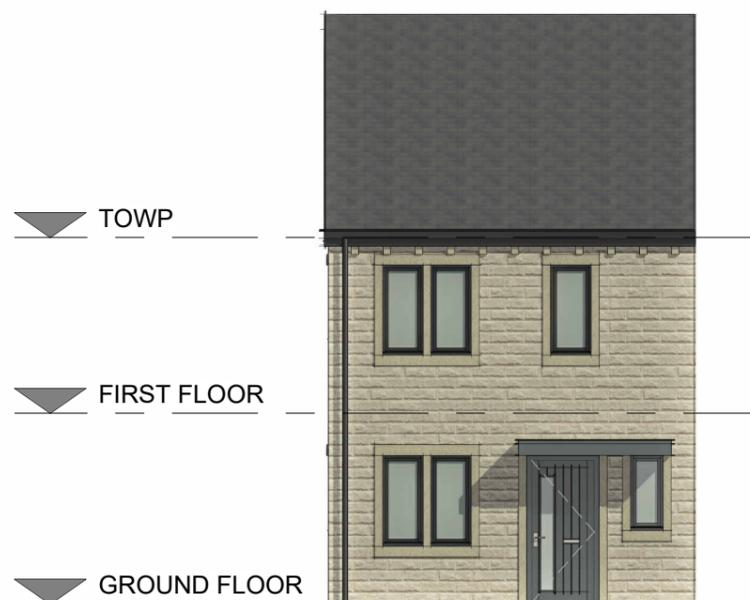


FRONT ELEVATION

1 : 100



SIDE ELEVATION

1 : 100

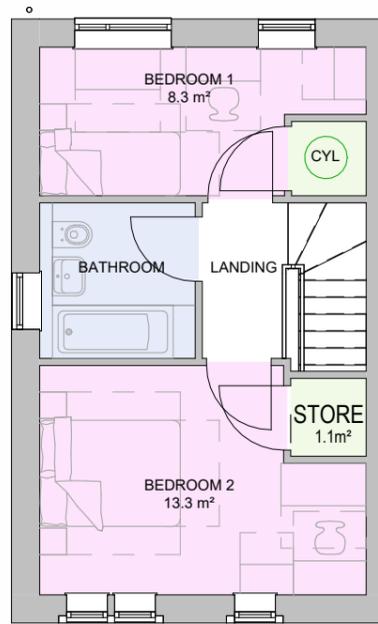

FIRST FLOOR

1 : 100



REAR ELEVATION

1 : 100

P04	Amended Following comments with NG	14/07/23	MT	MH
P03	drawing sheet updated. External walls amended to current regs	30/06/23	TC	MH
P02	Windows updated	04/05/22	EC	MH
P01	Drawing Issue	27/04/22	TC	HC

REV	COMMENT	DATE	DR	CH
THIS DESIGN IS COPYRIGHT ©				

BBA
BREWSTER BYE ARCHITECTS

5 NORTH HILL ROAD, LEEDS, HEADINGLEY, LS6 2EN
T: 0113 275 4000

info@brewsterbye.co.uk www.brewsterbye.co.uk

CLIENT

urban

JOB TITLE

Residential development

Denby Dale

TYPE A

TYPE A GIFA	
Area	Level
35.6 m ²	GROUND FLOOR
35.6 m ²	FIRST FLOOR
71.2 m ²	

Drawn: TC Scale: 1 : 100@A3
Date: 21/04/22 Checked: HC

DWG NO:	REV:
57116 - BBA - 02 - AZZ - DR - A - 0201	P04