



Status: A3  
FOR PLANNING

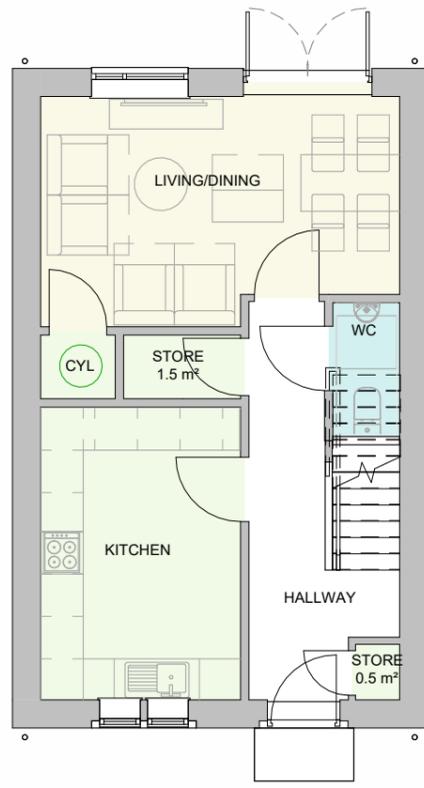

GROUND FLOOR

1 : 100

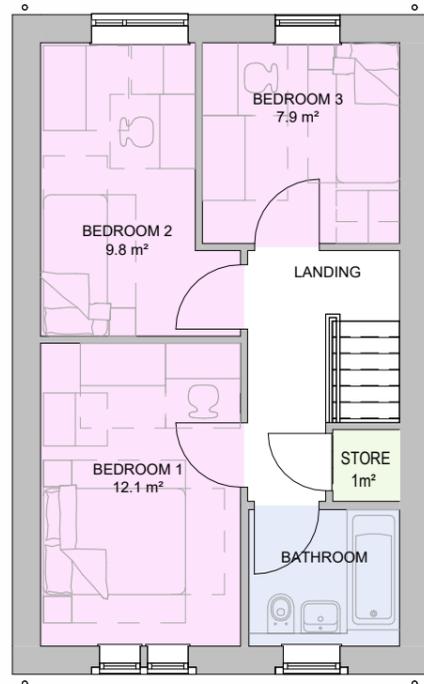


FIRST FLOOR

1 : 100



FRONT ELEVATION

1 : 100

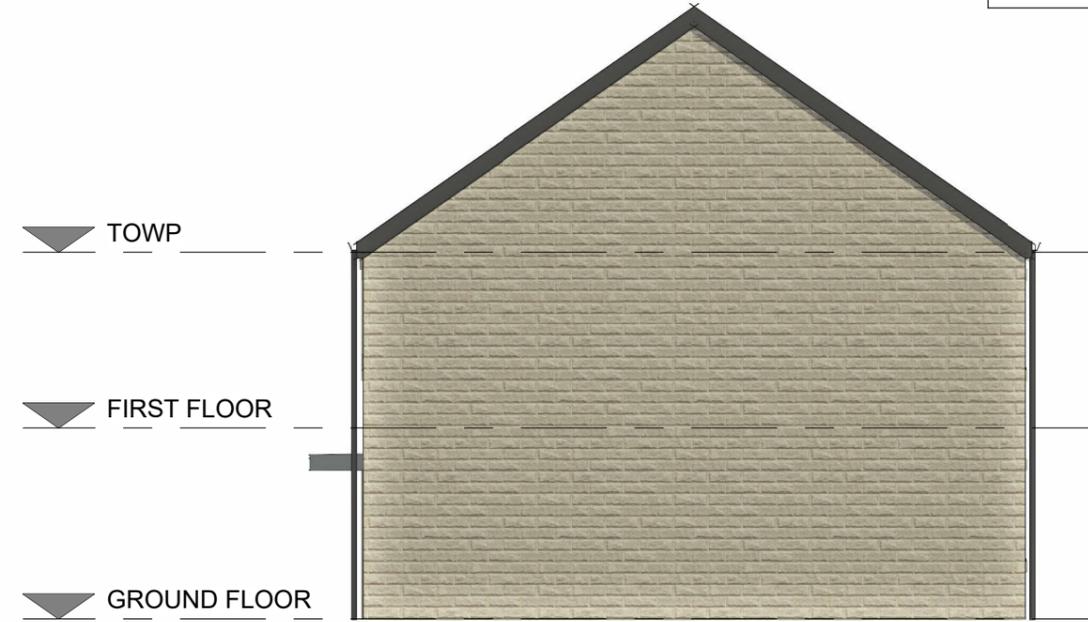

SIDE ELEVATION

1 : 100



REAR ELEVATION

1 : 100

P05	Amended Following comments with NG	14/07/23	MT	MH
P04	Drawing sheet updated. External walls amended to current regs	30/06/23	TC	MH
P03	Minor layout amendments to meet NDSS	23/11/22	TC	MH
P02	Canopy updated	04/05/22	EC	MH
P01	Drawing issue	27/04/22	TC	HC

REV	COMMENT	DATE	DR	CH
THIS DESIGN IS COPYRIGHT ©				



5 NORTH HILL ROAD, LEEDS, HEADINGLEY, LS6 2EN  
T: 0113 275 4000  
info@brewsterbye.co.uk www.brewsterbye.co.uk

CLIENT



JOB TITLE

Residential development

Denby Dale

TYPE B

TYPE B GIFA	
Area	Level
43.2 m <sup>2</sup>	GROUND FLOOR
43.2 m <sup>2</sup>	FIRST FLOOR
86.4 m <sup>2</sup>	

Drawn: TC Scale: 1 : 100@A3  
Date: 21/04/22 Checked: HC

DWG NO:	REV:
57116 - BBA - 02 - BZZ - DR - A - 0202	P05