



Status: A3  
FOR PLANNING


TYPE D GIFA	
Area	Level
46.8 m <sup>2</sup>	GROUND FLOOR
46.8 m <sup>2</sup>	FIRST FLOOR
40.4 m <sup>2</sup>	SECOND FLOOR
133.9 m <sup>2</sup>	

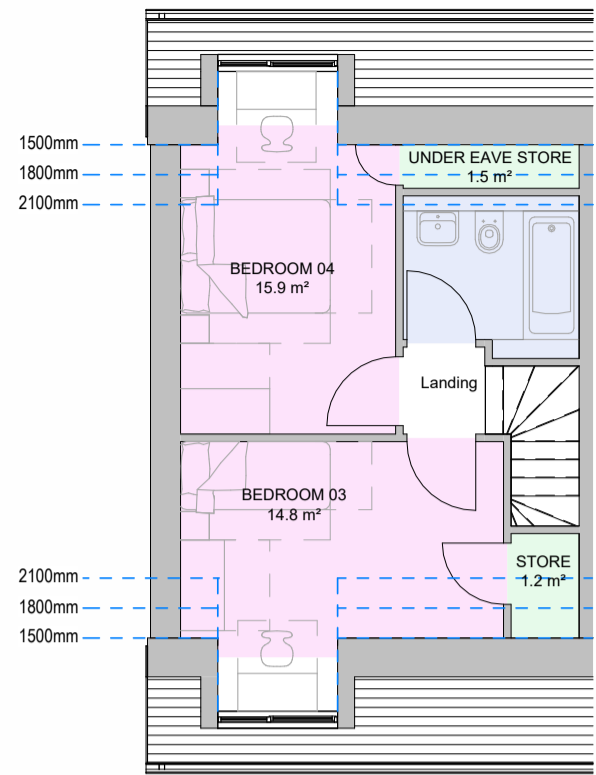

SECOND FLOOR  
1 : 100

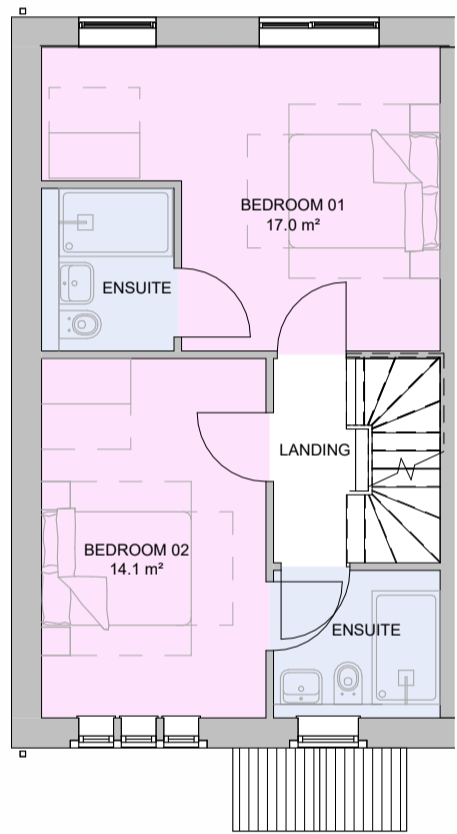

FIRST FLOOR  
1 : 100

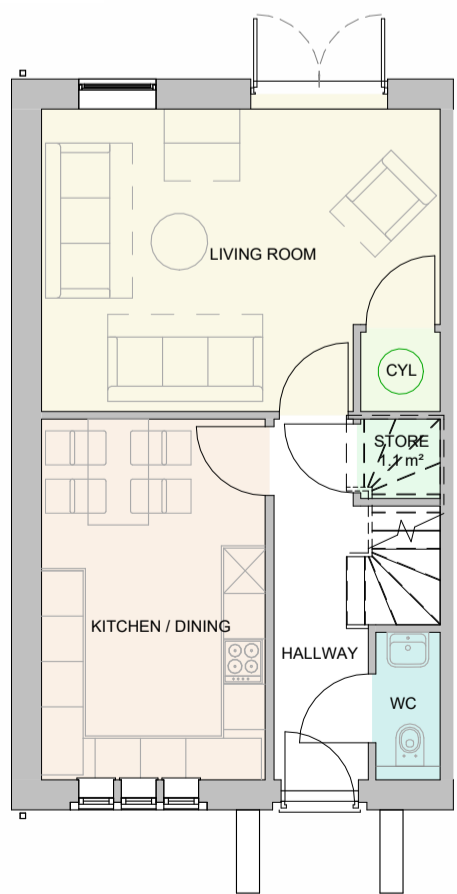

GROUND FLOOR  
1 : 100

▼ SECOND FLOOR

▼ FIRST FLOOR

▼ GROUND FLOOR

FRONT ELEVATION

1 : 100



▼ SECOND FLOOR

▼ FIRST FLOOR

▼ GROUND FLOOR

SIDE ELEVATION LEFT

1 : 100




▼ SECOND FLOOR

▼ FIRST FLOOR

▼ GROUND FLOOR

REAR ELEVATION

1 : 100

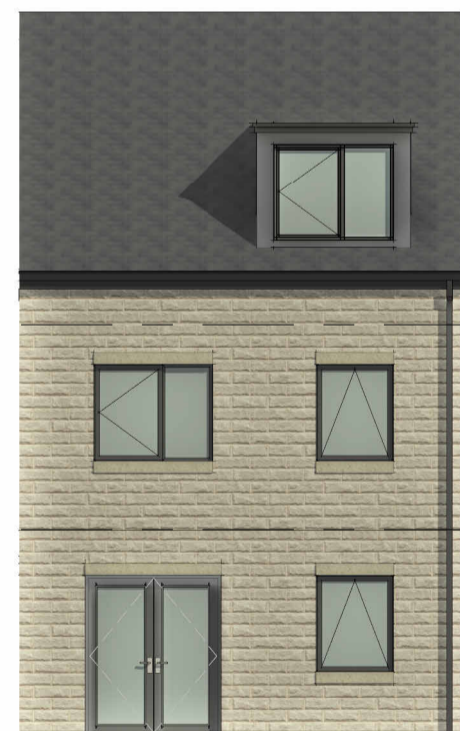

REV	COMMENT	DATE	DR	CH
P07	Amended Following comments with NS	14/07/23	MT	MH
P06	Drawing sheet updated. External walls amended to current regs	30/06/23	TC	MH
P05	Minor layout amendments to meet NDSS	23/11/22	TC	MH
P04	Second floor heightlines shown	16/05/22	TC	MH
P03	General Amendments	03/05/22	TC	MH
P02	Porch added	04/05/22	EC	MH
P01	Drawing issue	06/04/22	TC	WH

THIS DESIGN IS COPYRIGHT ©

**BBA**  
BREWSTER BYE ARCHITECTS

5 NORTH HILL ROAD, LEEDS, HEADINGLEY, LS6 2EN  
T: 0113 275 4000  
info@brewsterbye.co.uk www.brewsterbye.co.uk

CLIENT

urban

JOB TITLE

RESIDENTIAL  
DEVELOPMENT

DENBY DALE

TYPE D

Drawn: TC Scale: 1 : 100@A2  
Date: 04/06/22 Checked: WH

DWG NO: 57116 - BBA - 02 - DZZ - DR - A - 0204 REV: P07