


Status: A3  
FOR PLANNING

| TYPE H GIFA          |              |
|----------------------|--------------|
| Area                 | Level        |
| 70.9 m <sup>2</sup>  | GROUND FLOOR |
| 70.9 m <sup>2</sup>  | FIRST FLOOR  |
| 141.9 m <sup>2</sup> |              |

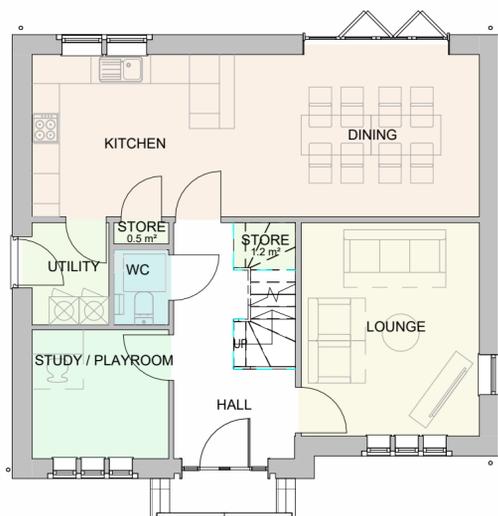

GROUND FLOOR GA PLAN

1 : 100



REAR ELEVATION

1 : 100




RIGHT SIDE ELEVATION

1 : 100




FIRST FLOOR GA PLAN

1 : 100

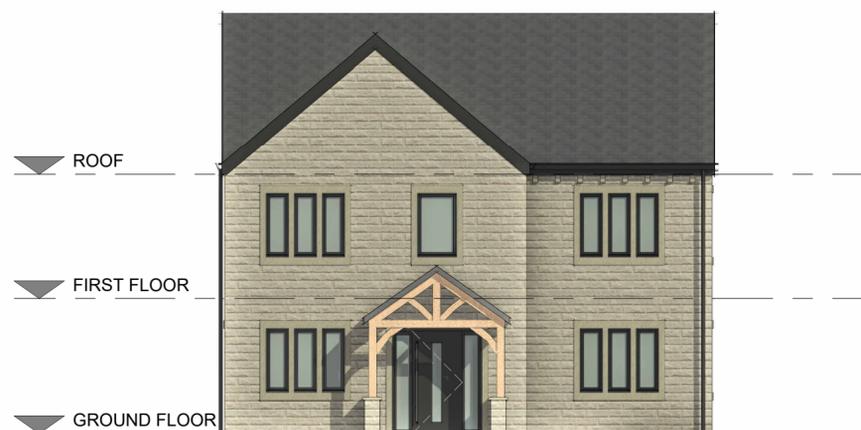

FRONT ELEVATION

1 : 100

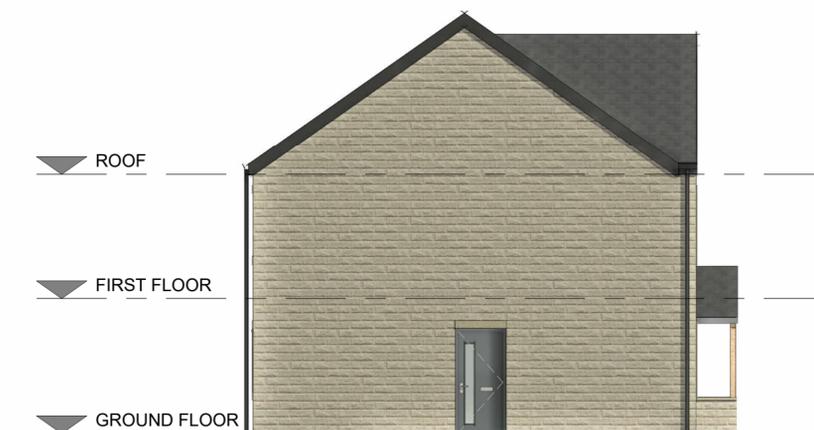

LEFT SIDE ELVATION

1 : 100

|     |   |          |    |    |
|-----|---|----------|----|----|
| P07 | Amended Following comments  | 14/07/23 | MT | MH |
| P06 | with NG Drawing sheet updated. External walls amended to current regs | 30/06/23 | TC | MH |
| P05 | Minor layout amendments to meet NDIS                                  | 23/11/22 | TC | MH |
| P04 | General amendments following client comment                           | 13/05/22 | TC | MH |
| P03 | General amendments  | 09/05/22 | BC | MH |
| P02 | Porch added   | 04/05/22 | EC | MH |
| P01 | Drawing issue   | 26/04/22 | TC | HC |

THIS DESIGN IS COPYRIGHT ©

**BBA**  
BREWSTER BYE ARCHITECTS

5 NORTH HILL ROAD, LEEDS, HEADINGLEY, LS6 2EN  
T: 0113 275 4000  
info@brewsterbye.co.uk www.brewsterbye.co.uk

CLIENT

**urban**

JOB TITLE

Residential development

Denby Dale

TYPE H

Drawn: HC Scale: 1 : 100@A2  
Date: 04/04/22 Checked: WH

DWG NO: 57116 - BBA - 02 - HZZ - DR - A - 0208 REV: P07