


Status: A3
FOR PLANNING

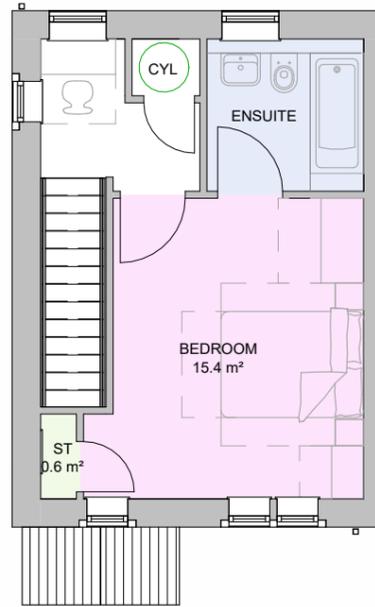

FIRST FLOOR

1 : 100




FRONT ELEVATION

1 : 100



SIDE ELEVATION

1 : 100

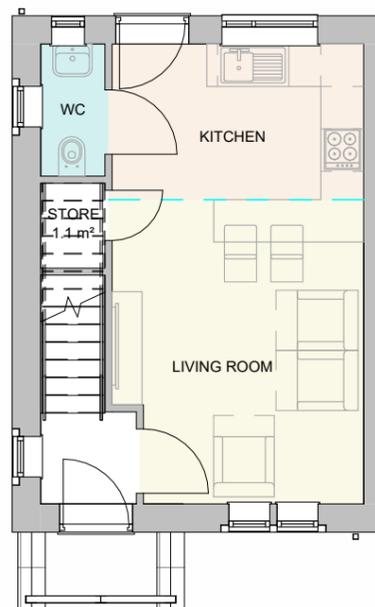

GROUND FLOOR

1 : 100



REAR ELEVATION

1 : 100

P02	Minor Amendments following comments from NG	14/07/23	TC	MH
P01	First Issue	12/07/23	MT	MH
REV	COMMENT	DATE	DR	CH

THIS DESIGN IS COPYRIGHT ©



5 NORTH HILL ROAD, LEEDS, HEADINGLEY, LS6 2EN
T: 0113 275 4000
info@brewsterbye.co.uk www.brewsterbye.co.uk

CLIENT



JOB TITLE

RESIDENTIAL DEVELOPMENT

DENBY DALE

TYPE N

TYPE N GIFA	
Area	Level
29.4 m ²	GROUND FLOOR
29.4 m ²	FIRST FLOOR
58.9 m ²	

Drawn: SB Date: 29/06/23 Scale: 1 : 100@A3 Checked: TC

DWG NO:	REV:
57116 - BBA - 02 - NZZ - DR - A - 0235	P02