



GROUND FLOOR
1 : 100

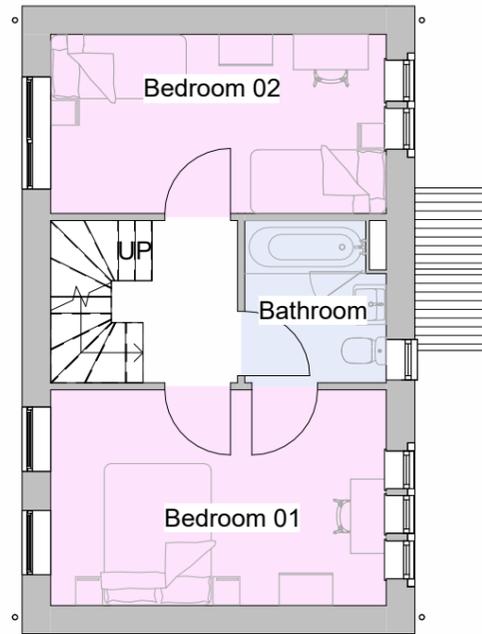


FIRST FLOOR
1 : 100

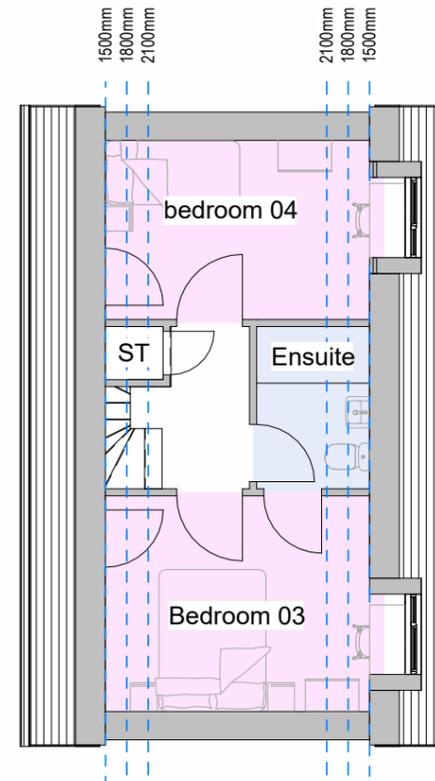

SECOND FLOOR
1 : 100

Suitability Code:
A3
For Planning

TYPE K GIFA	
Area	Level
Not Placed	Not Placed
38.0 m ²	GROUND FLOOR
38.0 m ²	FIRST FLOOR
35.1 m ²	SECOND FLOOR
111.0 m ²	

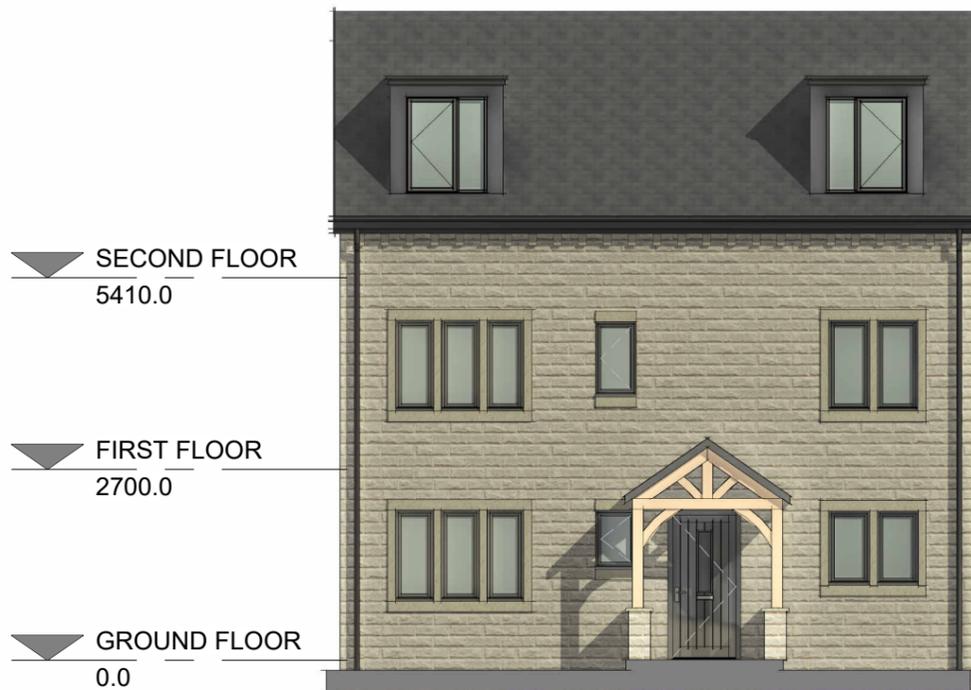

FRONT ELEVATION
1 : 100



SIDE ELEVATION
1 : 100



REAR ELEVATION
1 : 100

P01	Drawing Issue	03.10.23	TC	MH
REV	COMMENT	DATE	DR	CH
THIS DESIGN IS COPYRIGHT ©				



5 NORTH HILL ROAD, LEEDS, HEADINGLEY, LS6 2EN
T: 0113 275 4000
info@brewsterbye.co.uk www.brewsterbye.co.uk

CLIENT



JOB TITLE

RESIDENTIAL DEVELOPMENT

DENBY DALE

TYPE P

Drawn: TC Scale: 1 : 100@A3
Date: 10/04/23 Checked: MH

DWG NO:	REV:
57116-BBA-02PZZ-DR-A-0249	P01