




**FRONT ELEVATION**  
1 : 100

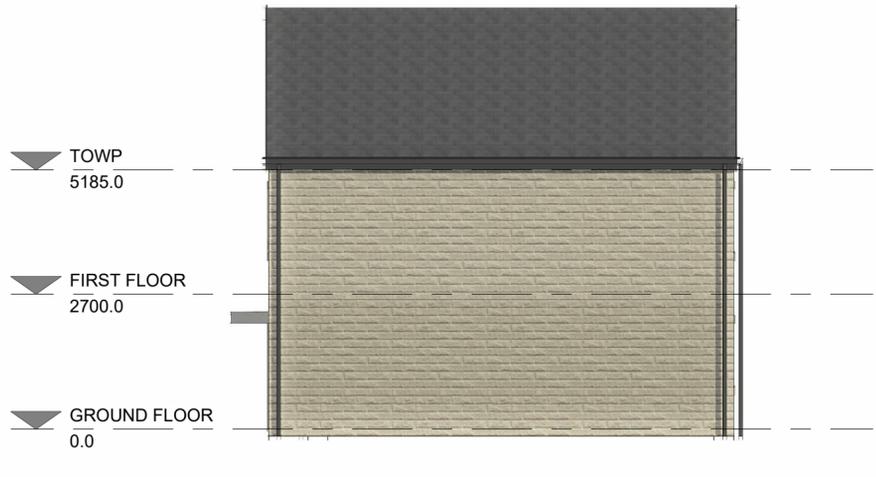

**RIGHT SIDE ELEVATION**  
1 : 100




**REAR ELEVATION**  
1 : 100



**LEFT SIDE ELEVATION**  
1 : 100



**GROUND FLOOR**  
1 : 100

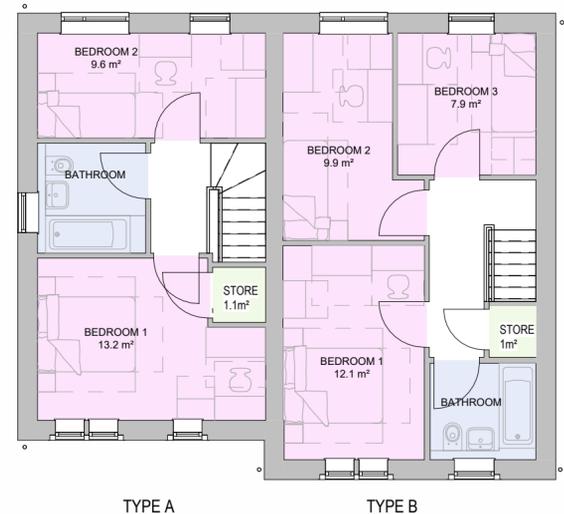

**FIRST FLOOR**  
1 : 100

REV	COMMENT	DATE	DR	CH
P03	Drawing sheet updated. External walls amended to current regs	12/07/23	MT	MH
P02	house type AA amended to type BA title renamed	18/10/22	TC	MH
P01	Drawing issue	25/05/22	TC	MH

**BBA**  
BREWSTER BYE ARCHITECTS  
5 NORTH HILL ROAD, LEEDS, HEADINGLEY, LS6 2EN  
T: 0113 275 4000  
info@brewsterbye.co.uk www.brewsterbye.co.uk

**urban**

JOB TITLE  
**RESIDENTIAL DEVELOPMENT**  
DENBY DALE  
**BLOCK TYPE BA**

Drawn: TC	Scale: 1 : 100@A2
Date: 04/20/22	Checked: HC
DWG NO: 57116 - BBA - 03 - BAZZ - DR - A - 0211	REV: P03