

Status: A3
FOR PLANNING

TYPE K GIFA	
Area	Level
36.9 m ²	FIRST FLOOR
29.6 m ²	SECOND FLOOR
36.9 m ²	GROUND FLOOR
103.4 m ²	



FRONT ELEVATION


1 : 100

REAR ELEVATION

1 : 100


SIDE ELEVATION

1 : 100

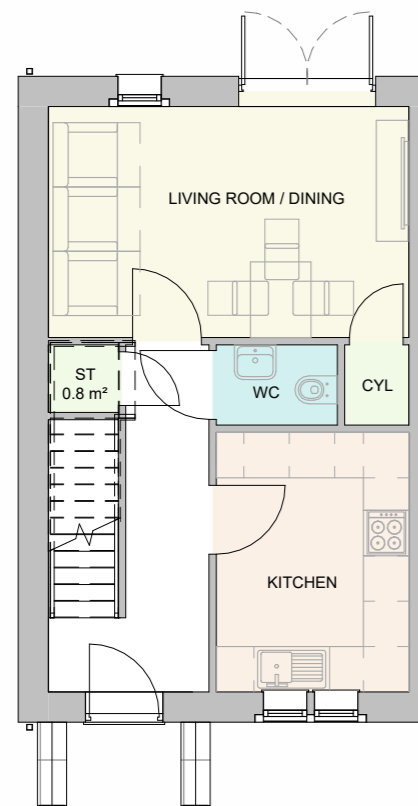


GROUND FLOOR

1 : 100

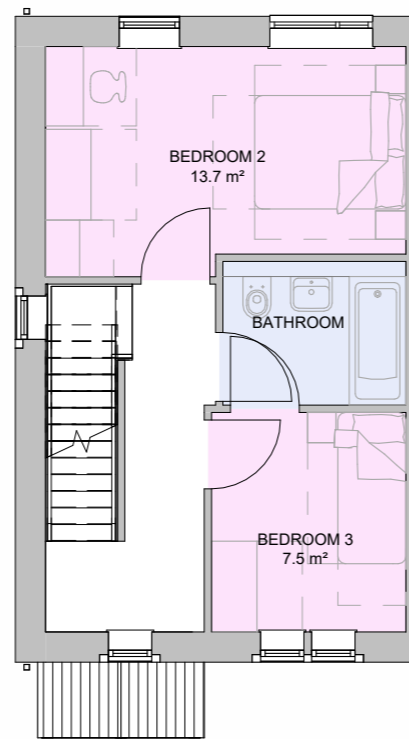

FIRST FLOOR

1 : 100

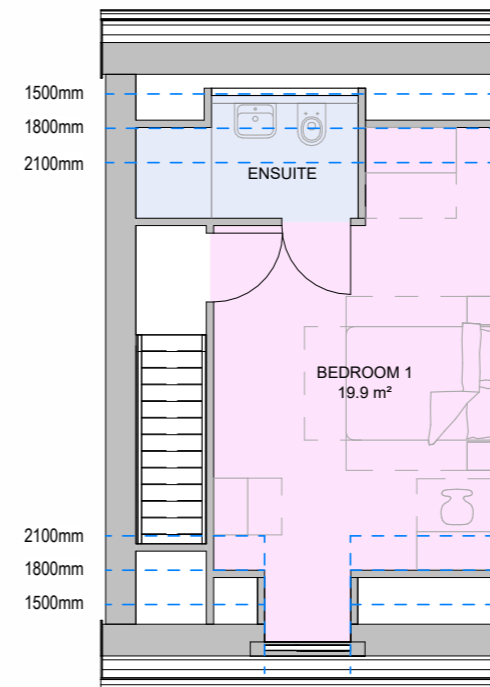

SECOND FLOOR

1 : 100

REV	COMMENT	DATE	DR	CH
P03	Amended Following comments with NG	14/07/23	MT	MH
P02	Amendment to first floor NDSS compliant	13/07/23	TC	MH
P01	First Issue	12/07/23	MT	MH

THIS DESIGN IS COPYRIGHT ©



5 NORTH HILL ROAD, LEEDS, HEADINGLEY, LS6 2EN
T: 0113 275 4000
info@brewsterbye.co.uk www.brewsterbye.co.uk

CLIENT



JOB TITLE

RESIDENTIAL DEVELOPMENT

DENBY DALE

TYPE K

Drawn: TC Scale: 1 : 100@A3
Date: 05/07/23 Checked: MH

DWG NO:	REV:
57116 - BBA - 02 - KZZ - DR - A - 0232	P03