




Ground Floor Plan

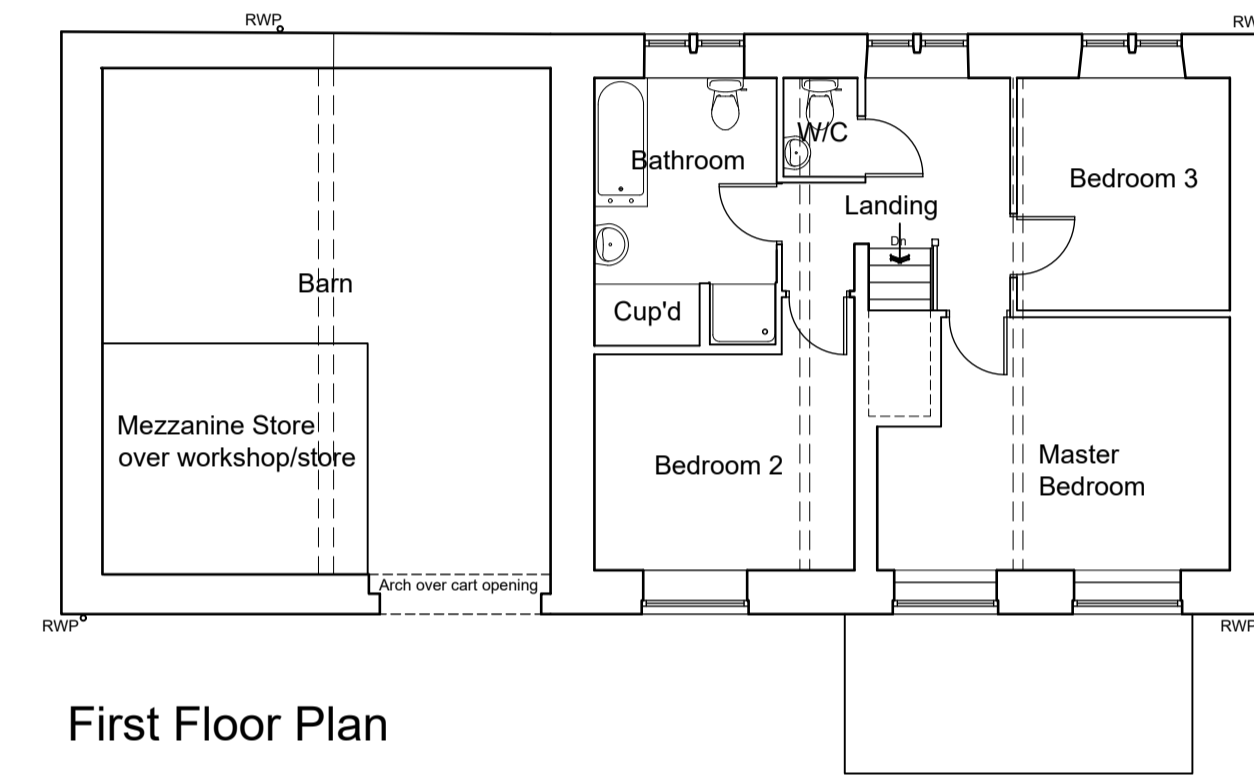


First Floor Plan

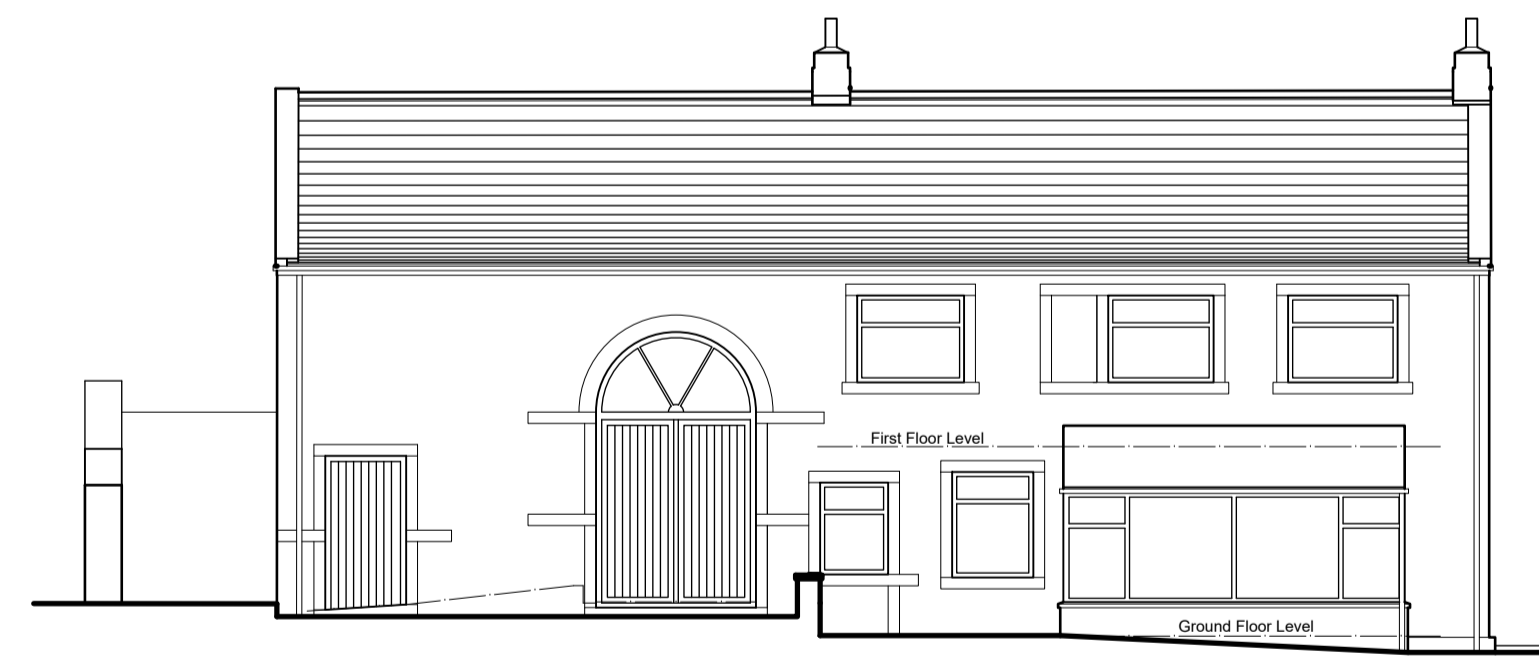


South East Elevation

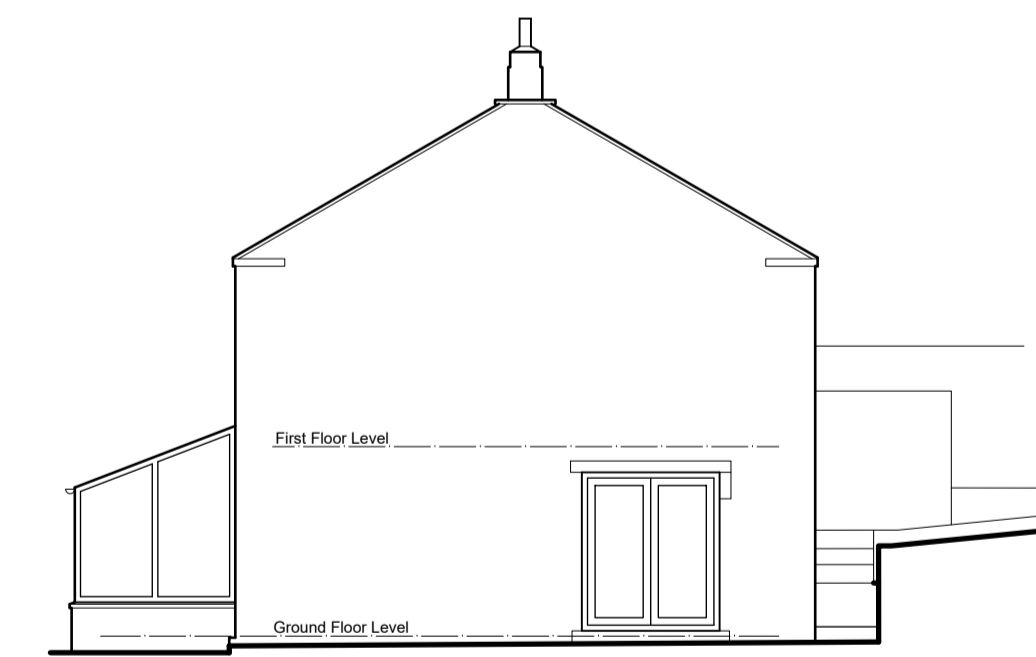


North East Elevation

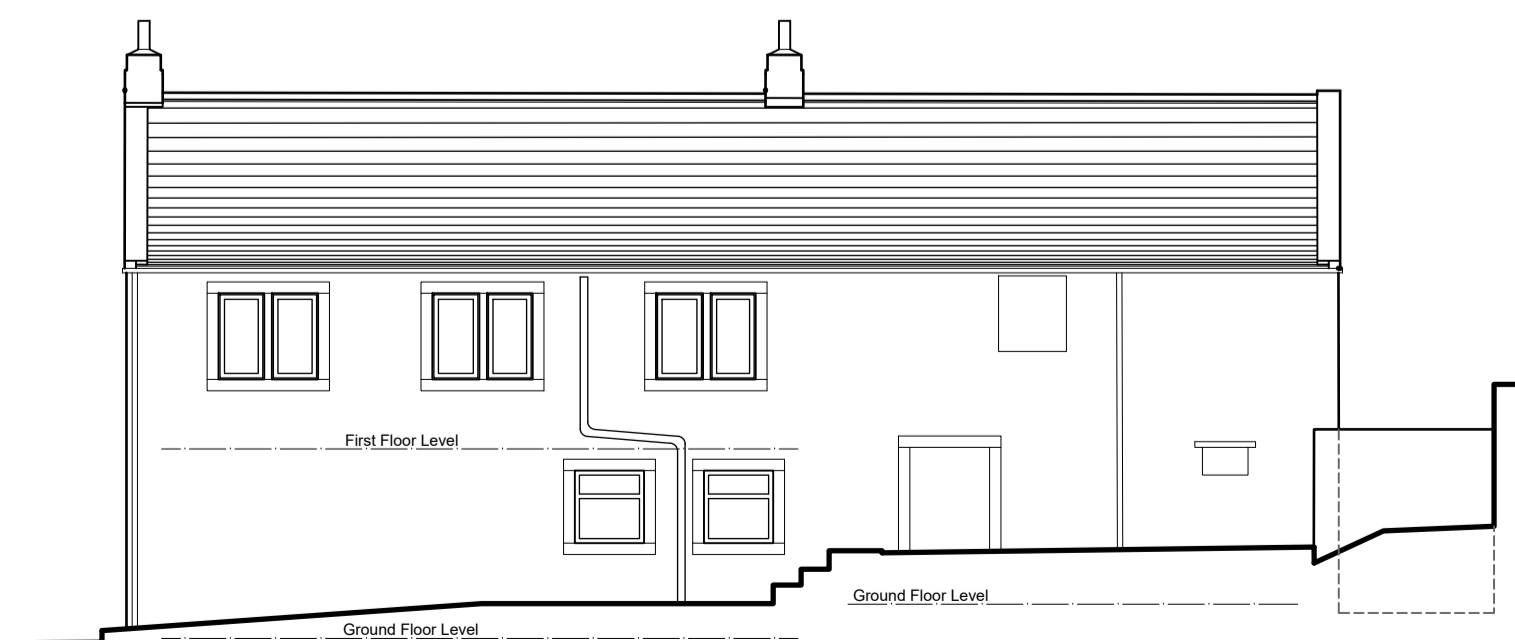

North West Elevation

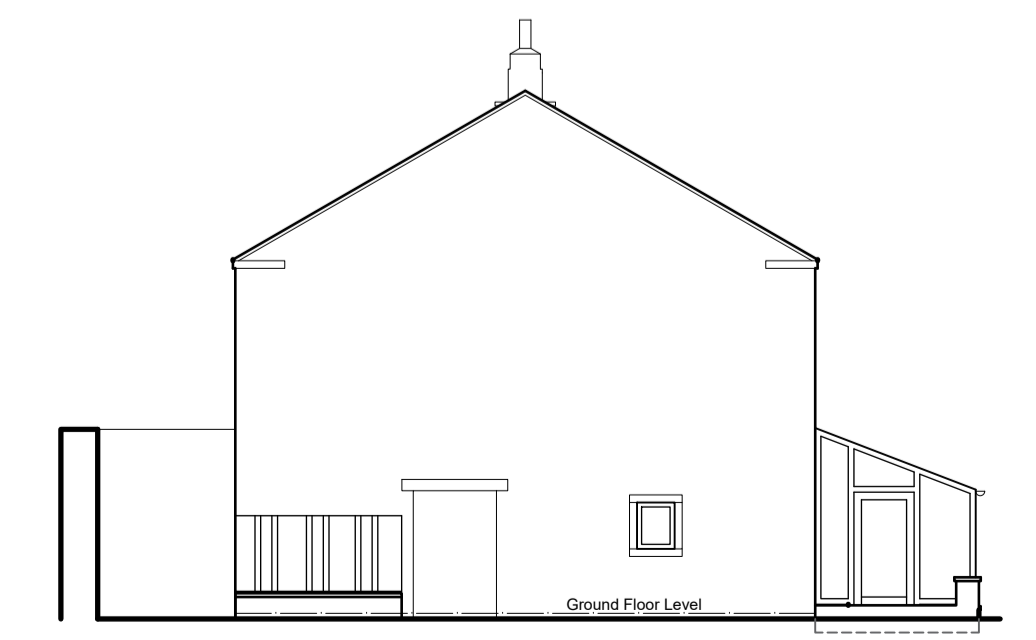

South West Elevation

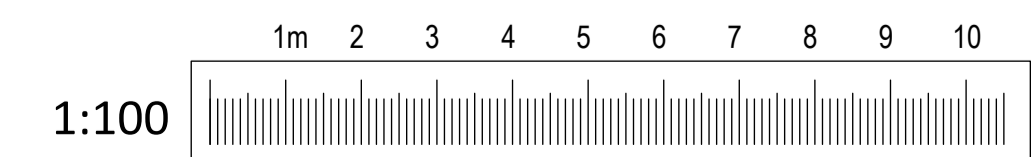

PAUL MATTHEWS ARCHITECTURAL LTD

ARCHITECTURE | PLANNING | DESIGN

Malkin Farm  
 Brow Lane  
 Holmfirth  
 HD9 2RJ  
 07946872499  
 paul@paulmatthewsarchitectural.co.uk  
 www.paulmatthewsarchitectural.co.uk

Company Registration Number: 09898149 - Company  
 Registered in England and Wales

Project  
 Detached Garage (ancillary outbuilding) and  
 Alterations/Extensions to Dwelling at Weather Hill  
 House, Cartworth Moor, Holmfirth, HD9 2SE.  
 Client

Mr & Mrs M Fenton  
 Drawing Title/Issue

General Arrangement as Existing

scale 1:100  
 date 12/2024  
 sheet size A1  
 dwg. no. 23PD/961/03

Do not scale from drawing, use figured dimensions only.

All dimensions must be checked and verified on site prior to commencement of works and architect to be notified of any discrepancies.

The copyright for these drawings remains the property of Paul MatthewsArchitectural Ltd. They must not be reproduced in any way without prior written consent from the originator (Paul MatthewsArchitecturalLtd).