



IF IN ANY DOUBT PLEASE ASK THE ARCHITECT FOR CLARIFICATION.  
DO NOT SCALE FROM DRAWING. ALL DIMENSIONS TO BE CHECKED ON SITE.  
THE COPYRIGHT FOR THESE DRAWINGS REMAINS THE PROPERTY OF THE ARCHITECT. THEY MUST NOT BE REPRODUCED IN ANY WAY WITHOUT THE ARCHITECT'S PRIOR WRITTEN CONSENT.

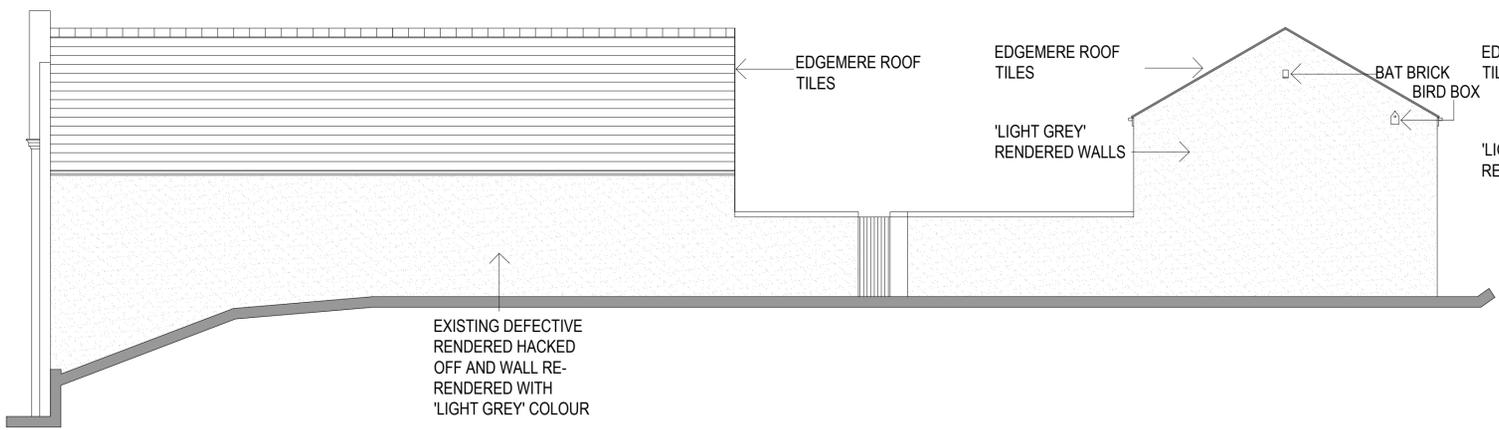


**EAST ELEVATION (TO ST JOHNS ROAD)**



**NORTH ELEVATION**

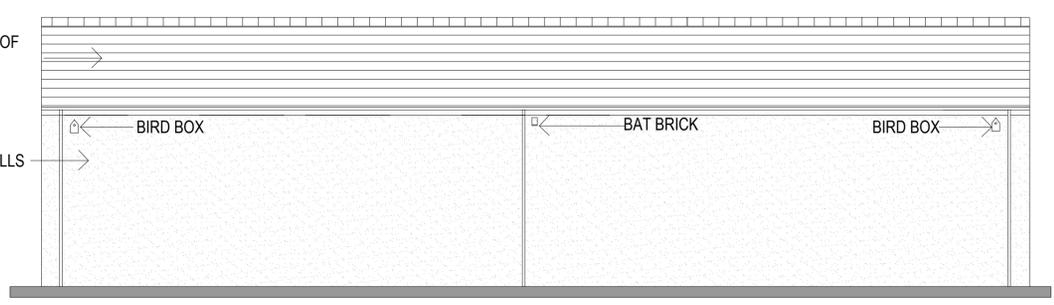


**WEST ELEVATION**

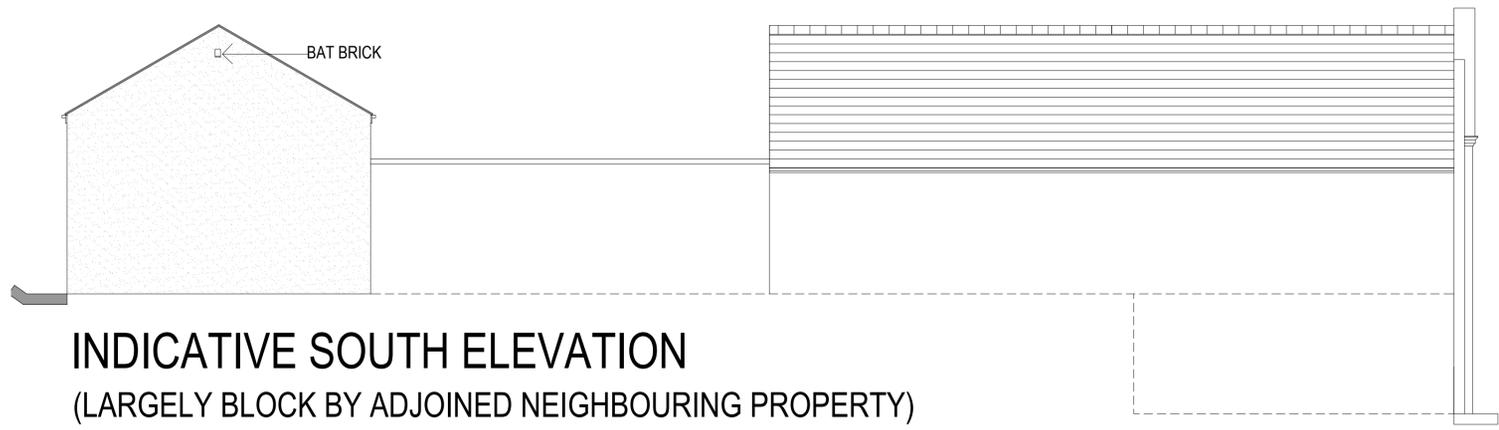


**INDICATIVE SOUTH ELEVATION  
(LARGELY BLOCK BY ADJOINED NEIGHBOURING PROPERTY)**



**INNER WEST ELEVATION**

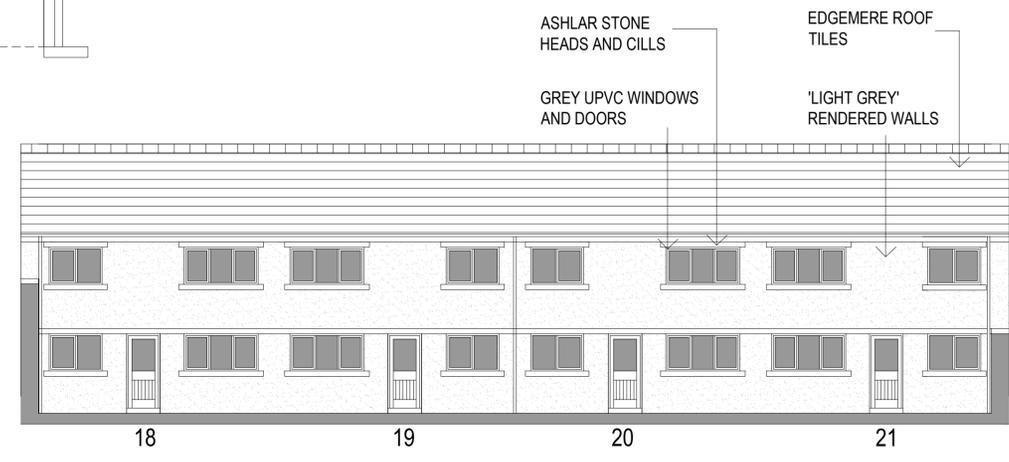

**INNER EAST ELEVATION**

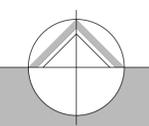

**northern design partnership**

Chartered Architects  
The Chapel, Millmoor Road,  
Meltham, Holmfirth, HD9 5JU

www.northerndesignpartnership.co.uk  
Instagram: @northerndesignp  
Telephone: (01484) 854848

client	MR H CHAHAL		
project	RESIDENTIAL DEVELOPMENT 35 ST JOHNS ROAD BIRKBY HUDDERSFIELD HD1 5DX		
drawing	PROPOSED ELEVATIONS		
revision	notes	date	drawn
scale :	1:100 AT A1	12.24	PB
project no.	2327	drawing no.	04