


IF IN ANY DOUBT PLEASE ASK THE ARCHITECT FOR CLARIFICATION.
DO NOT SCALE FROM DRAWING. ALL DIMENSIONS TO BE CHECKED ON SITE.
THE COPYRIGHT FOR THESE DRAWINGS REMAINS THE PROPERTY OF THE ARCHITECT. THEY MUST NOT BE REPRODUCED IN ANY WAY WITHOUT THE ARCHITECT'S PRIOR WRITTEN CONSENT.

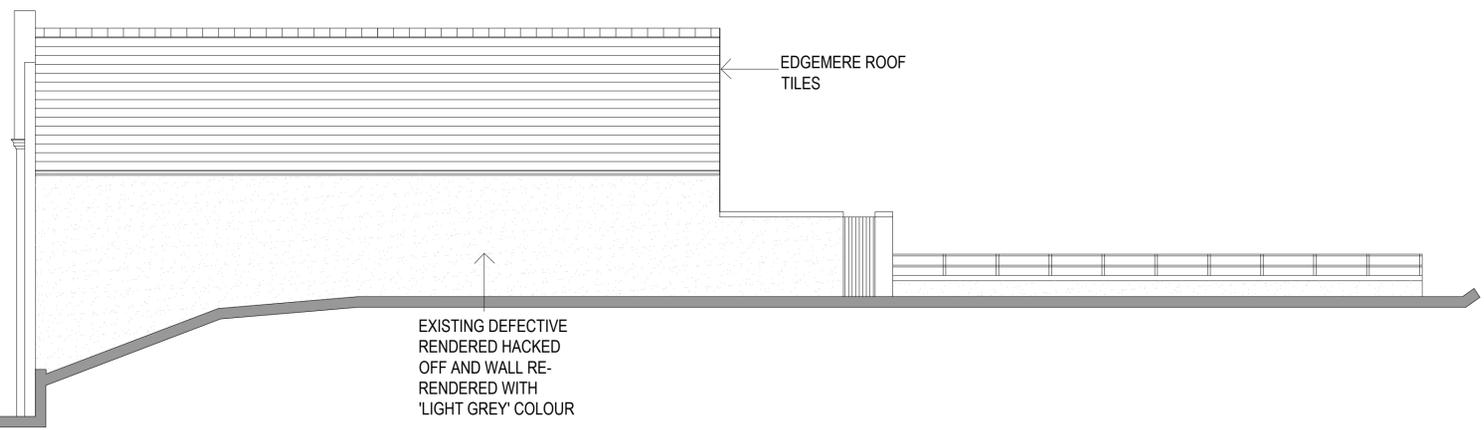


EAST ELEVATION (TO ST JOHNS ROAD)



NORTH ELEVATION




WEST BOUNDARY ELEVATION

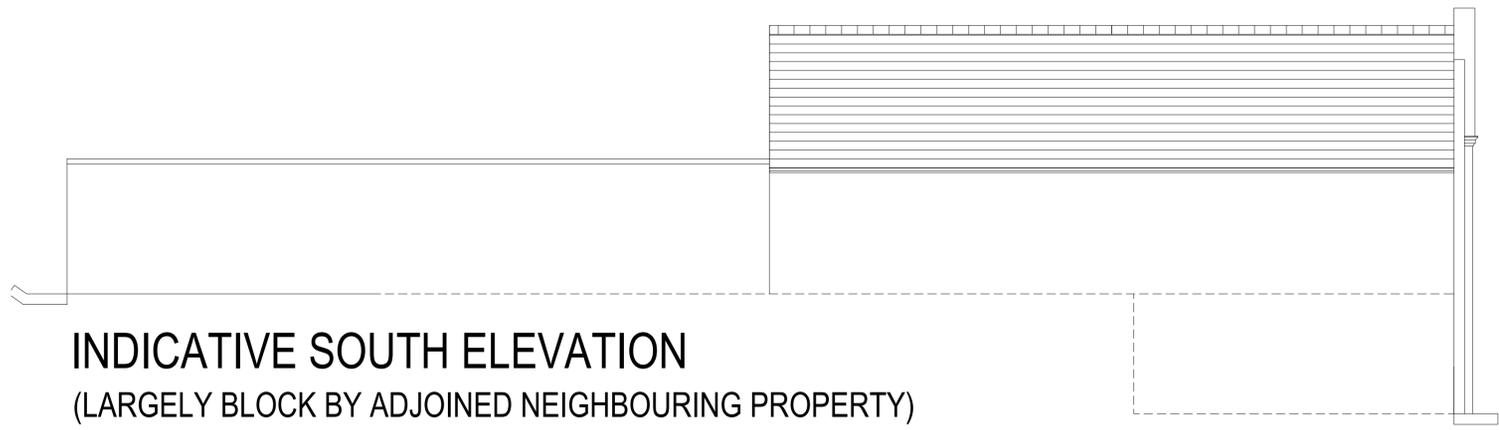

**INDICATIVE SOUTH ELEVATION
(LARGELY BLOCK BY ADJOINED NEIGHBOURING PROPERTY)**



INNER WEST ELEVATION

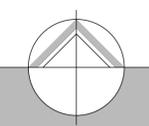

**northern design
partnership**

Chartered Architects
The Chapel, Millmoor Road,
Meltham, Holmfirth, HD9 5JU

www.northerndesignpartnership.co.uk
instagram: @northerndesignp
Telephone: (01484) 854848

client	MR H CHAHAL		
project	RESIDENTIAL DEVELOPMENT 35 ST JOHNS ROAD BIRKBY HUDDERSFIELD HD1 5DX		
drawing	PROPOSED ELEVATIONS		
revision	notes	date	drawn
A	BIRD AND BAT BOXES ADDED	03.25	PB
B	UNITS 18-21 INCL. OMITTED	03.26	PB
scale :	1:100 AT A1	12.24	PB
project no.	drawing no.	revision	
2327	04	B	