


Yorkshire Water have previously stated prior to the Planning submission that the extension can be positioned as planned subject to a suitable foundation design.

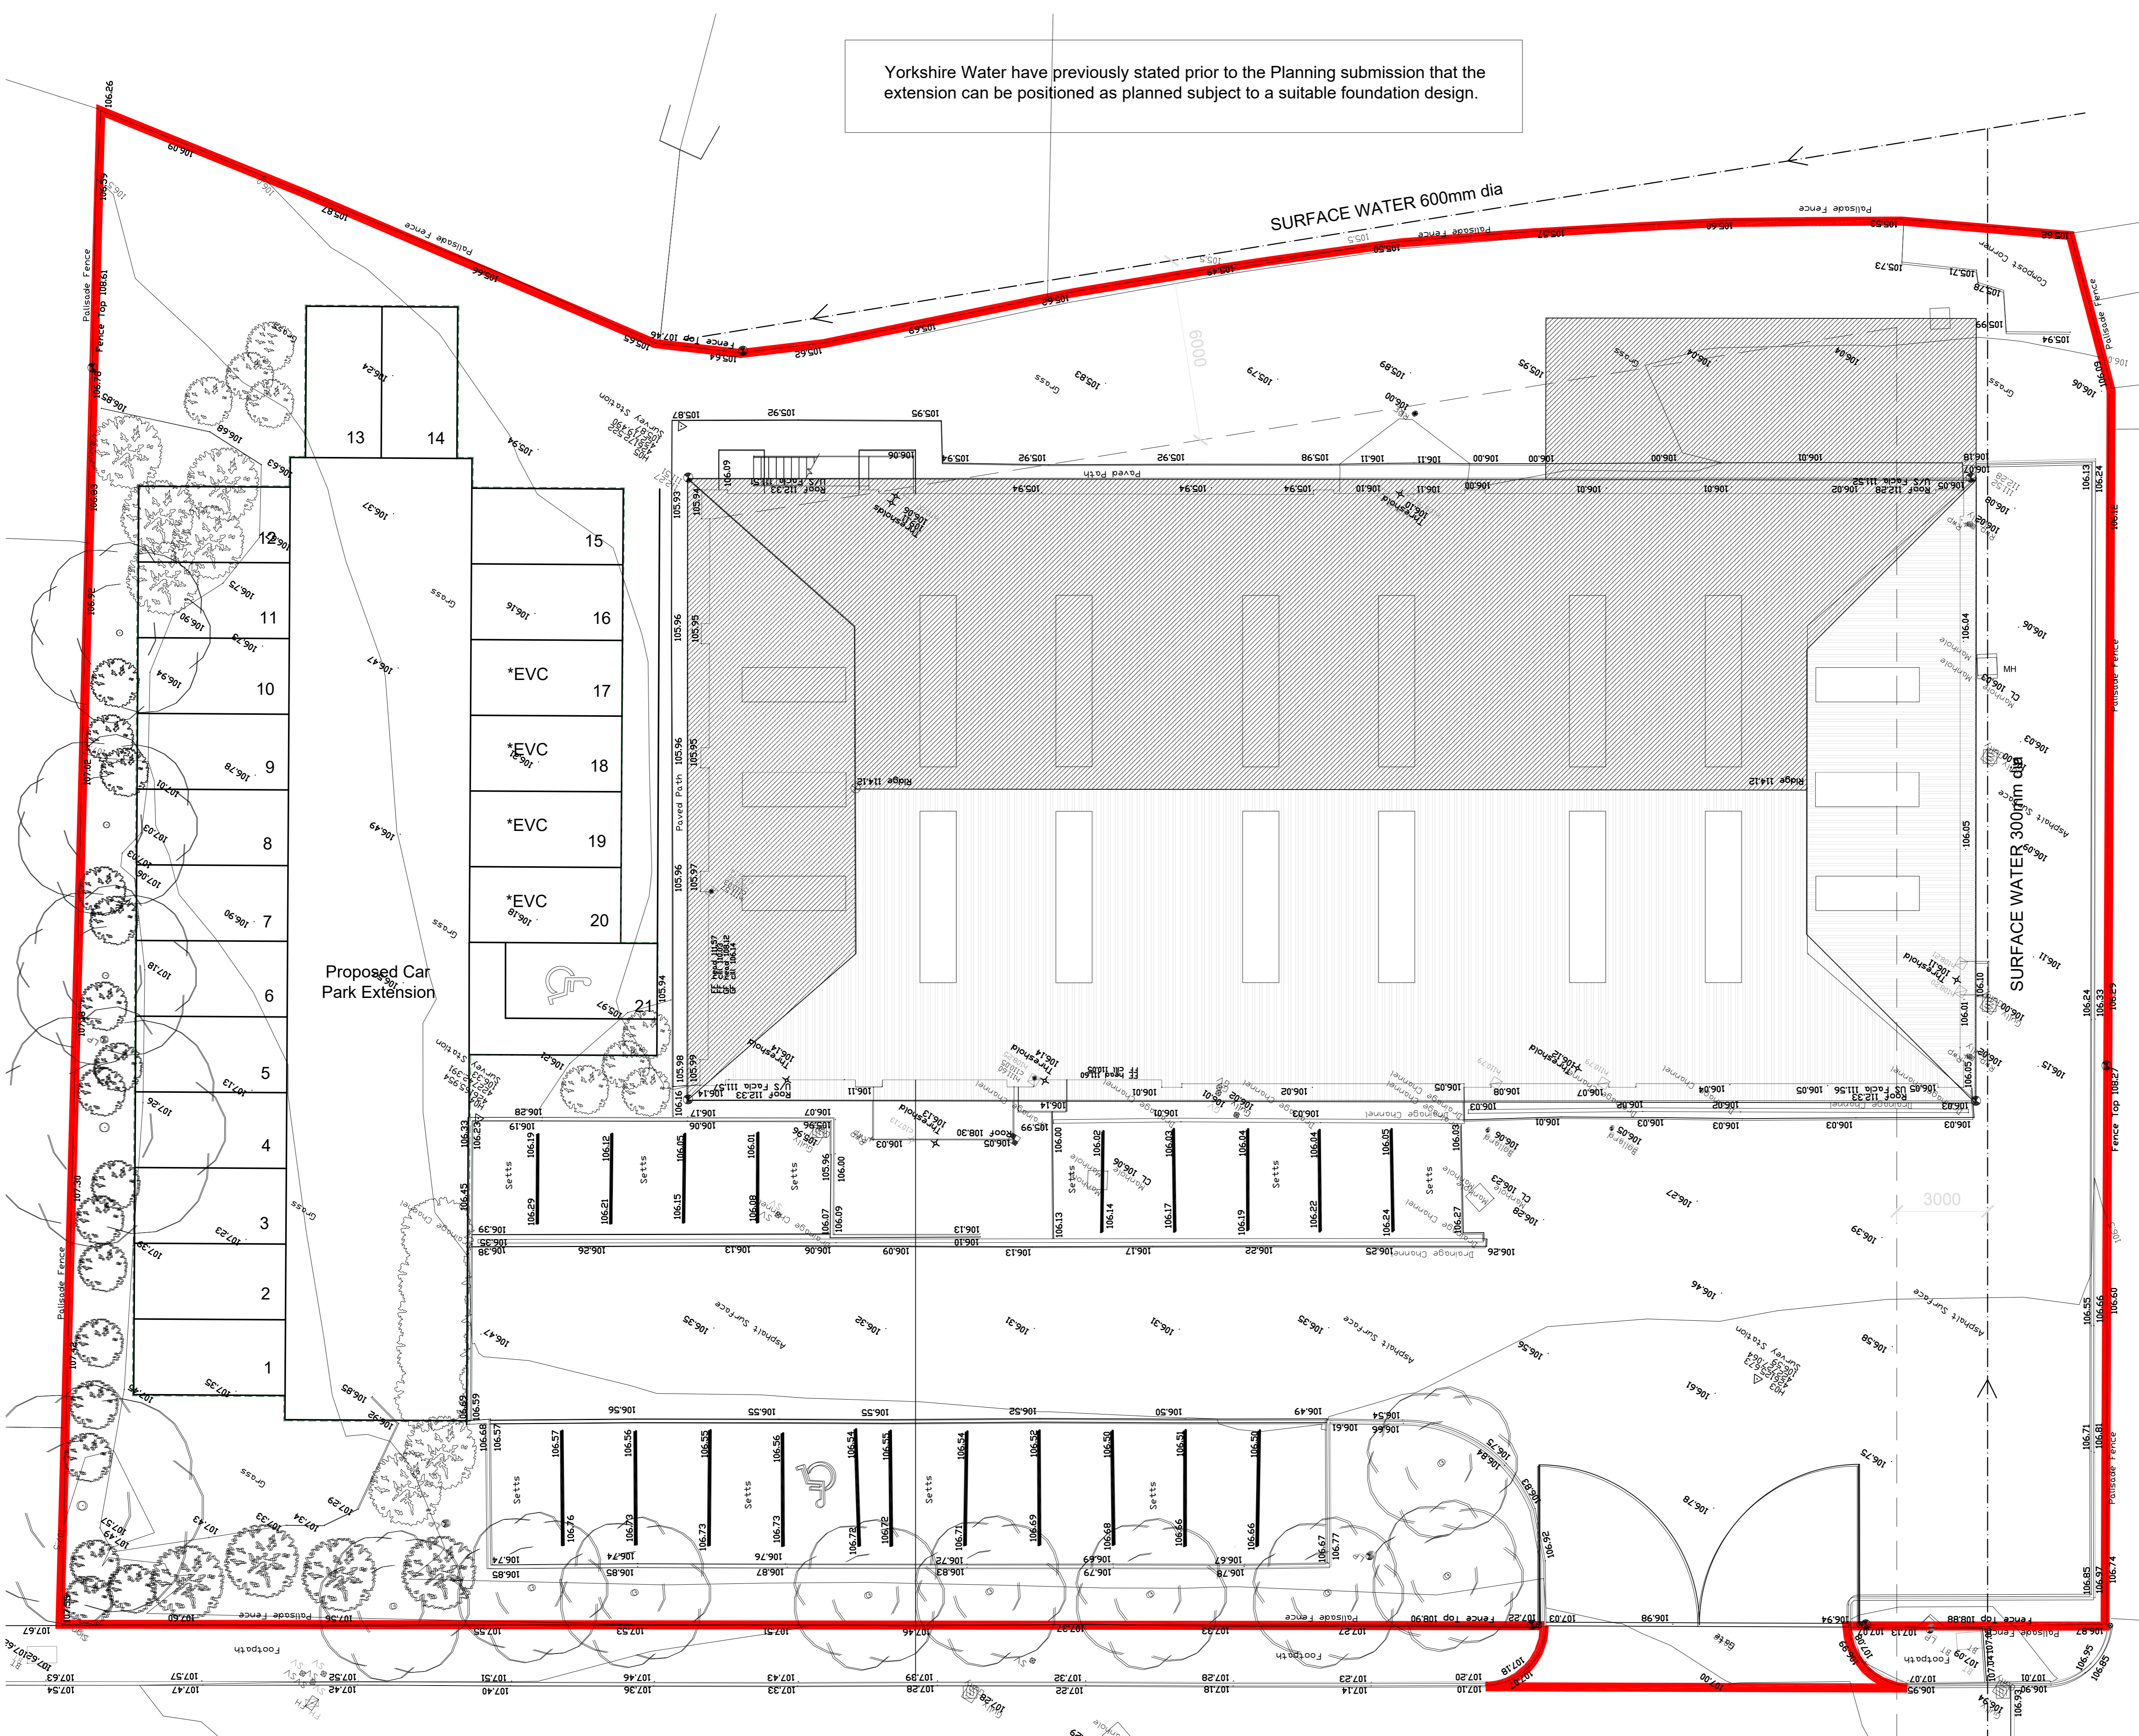

P3	Revised drawing to add Existing Topographical Survey	IM	RL	27.11.24
P2	Planning Issue	IM	RL	30.10.23
P1	First Issue	IM	RL	25.10.23
Rev	Description	Drawn	Checked	Date

Document Status: **S2 FOR INFORMATION**

MARTIN WALSH ARCHITECTURAL

Firth Buildings, 99 - 103 Leeds Rd, Dewsbury, WF12 7BU t: 01924 464342
 e: info@martinwalsh.co.uk w: www.martinwalsh.co.uk

Project: Proposed Car Park Extension & Rear Extension
 Shawcross House, Horace Waller VC Parade,
 Shawcross Business Park, Dewsbury, WF12 7RF.

Title: Proposed Site Plan

Client: HS Components Ltd.

MWA Project Ref: 6539 Scale: 1:100 Original Paper Size: A1 Paper Orientation: Landscape Drawn: IM

File Identifier: HSSB - MWA - XX - XX - DR - A - 0003 P2

Copyright © 2023 Martin Walsh Architectural. All Rights Reserved.
 Martin Walsh Architectural is the trading name of Martin Walsh Architectural Limited. Registered in England Number 4496949