



NOTE: ALL DIMENSIONS SHOWN ARE PROVISIONAL DIMENSIONS ONLY & SHOULD NOT BE READ AS EXACT MEASUREMENTS. THESE MAY NEED TO BE ALTERED DUE TO SITE CONSTRAINTS/ INSPECTION THE DRAWINGS AND DESIGN ARE THE COPYRIGHT OF LDL LTD & SHOULD NOT BE RE-PRODUCED WITHOUT PRIOR PERMISSION

ELECTRICAL LEGEND	
	LOW LEVEL DOUBLE SOCKET
	MONITOR LEVEL DOUBLE SOCKET
	TV AERIAL POINT
	SHOWER SOCKET
	NETPAGE CEILING LIGHT FITTING
	LOW ENERGY EXTRACTOR RECYCLED DOWNLIGHTER
	IP RATED RECYCLED DOWNLIGHTER
	EXTERNAL WALL MOUNTED LIGHT FITTING WITH LEDCO SAVING BASE
	TELEPHONE POINT
	FLUORESCENT LIGHT FITTING
	ALARM PIR
	HEAT DETECTOR
	SMOKE DETECTOR
	CARBON MONOXIDE
	WALL MOUNTED EXTRACTOR FAN
	RANGE EXTRACTOR
	FIRE RATED DOOR SWING
	FLUORESCENT POWER POINT (SWING TO BE SUPPLIED BY CLIENT)
	RECYCLED FLOOR BOX WITH POWER IN USE

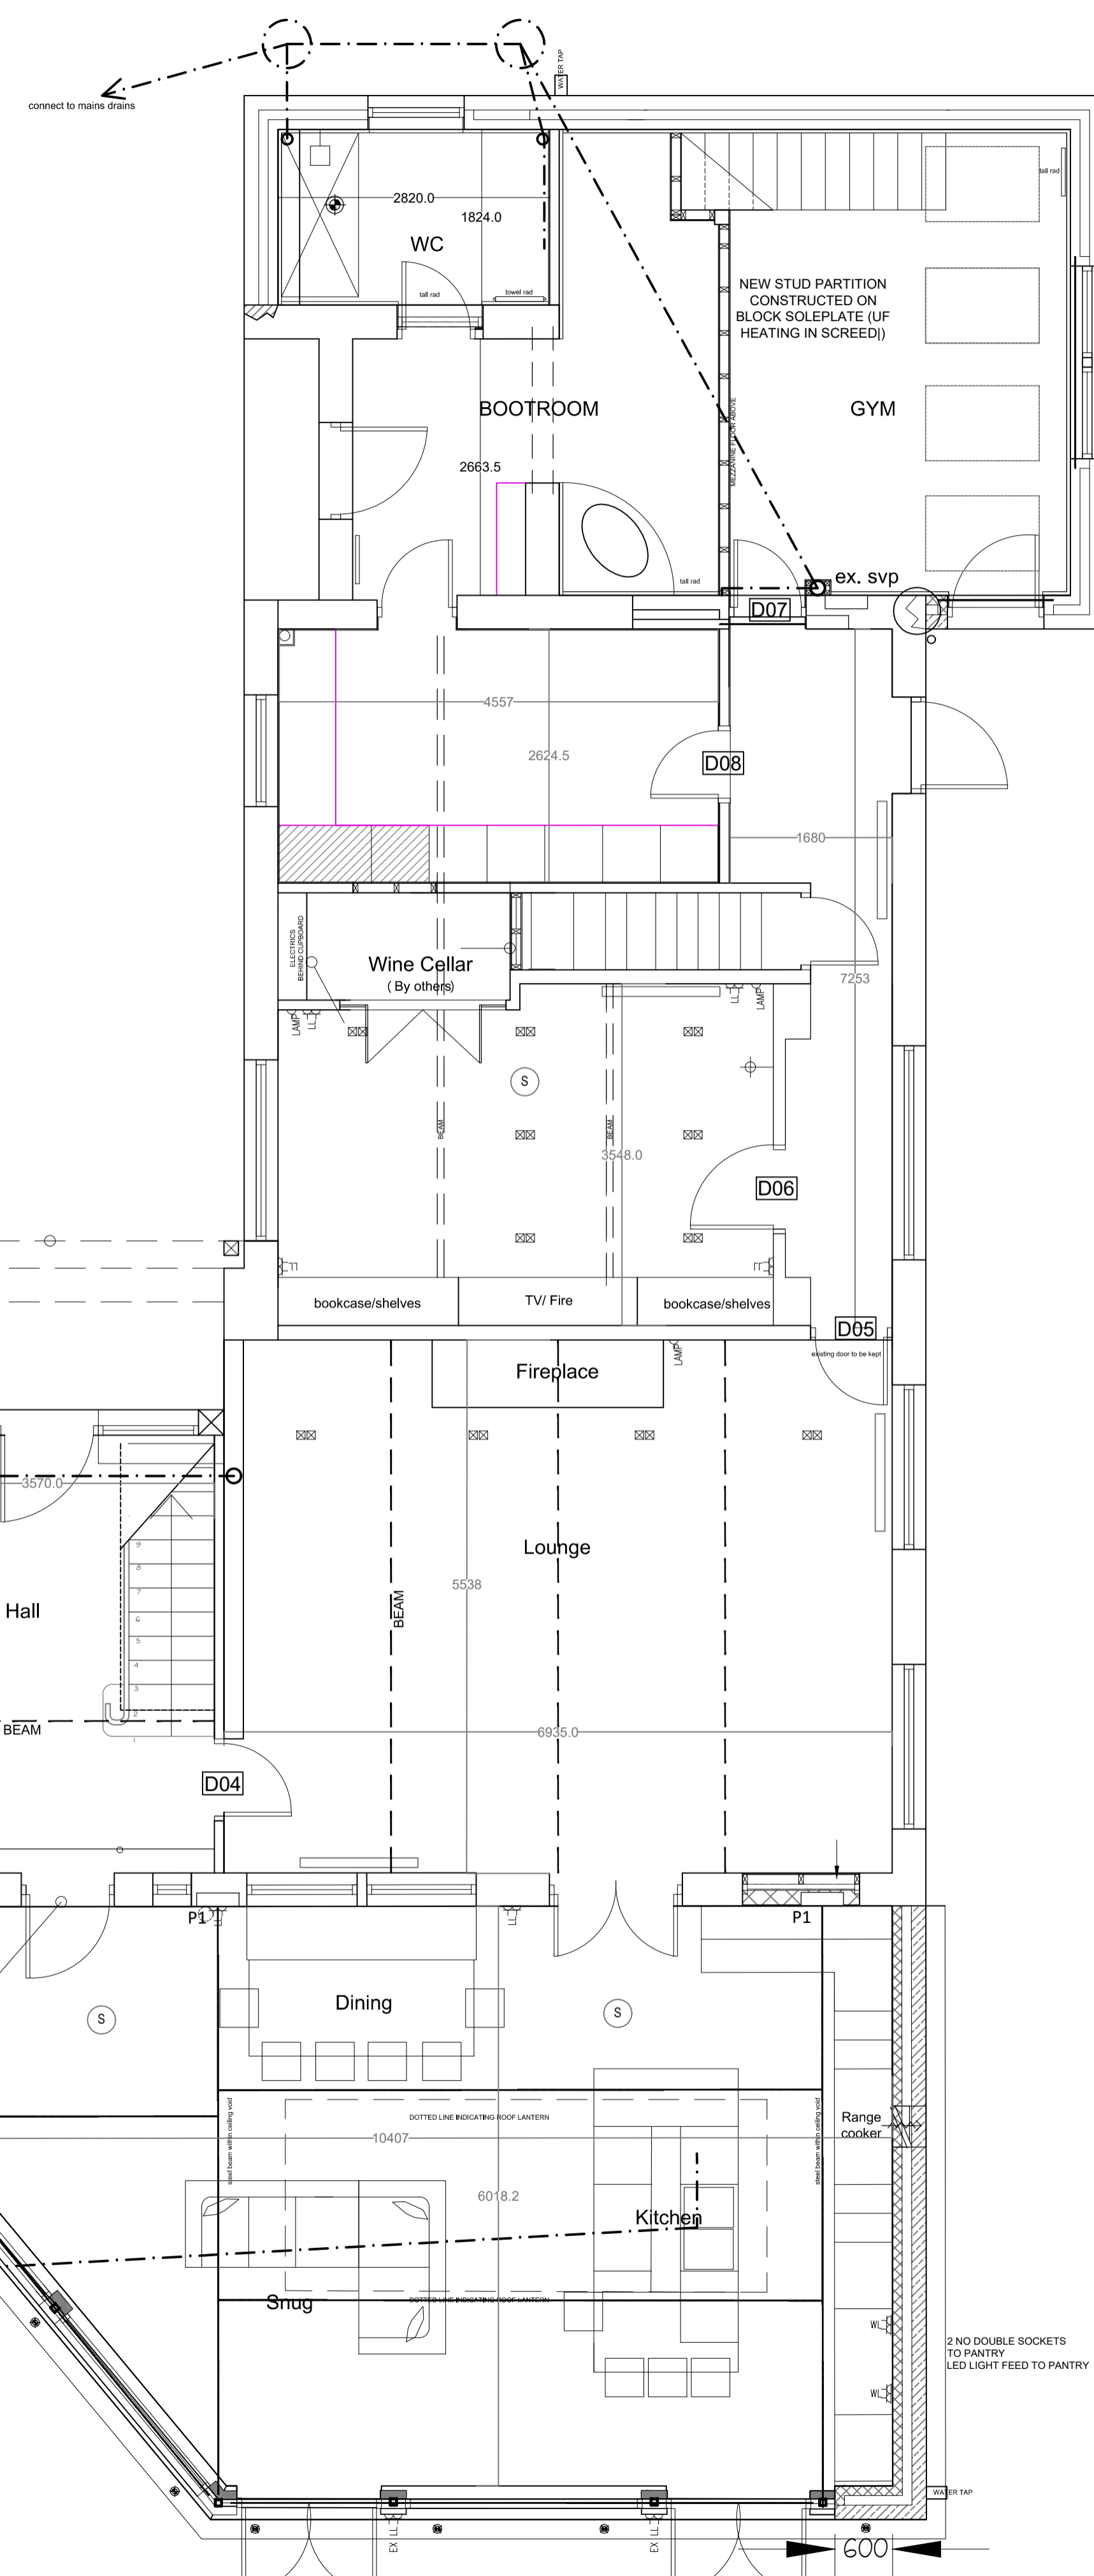

PROPOSED GROUND FLOOR PLAN 1:50

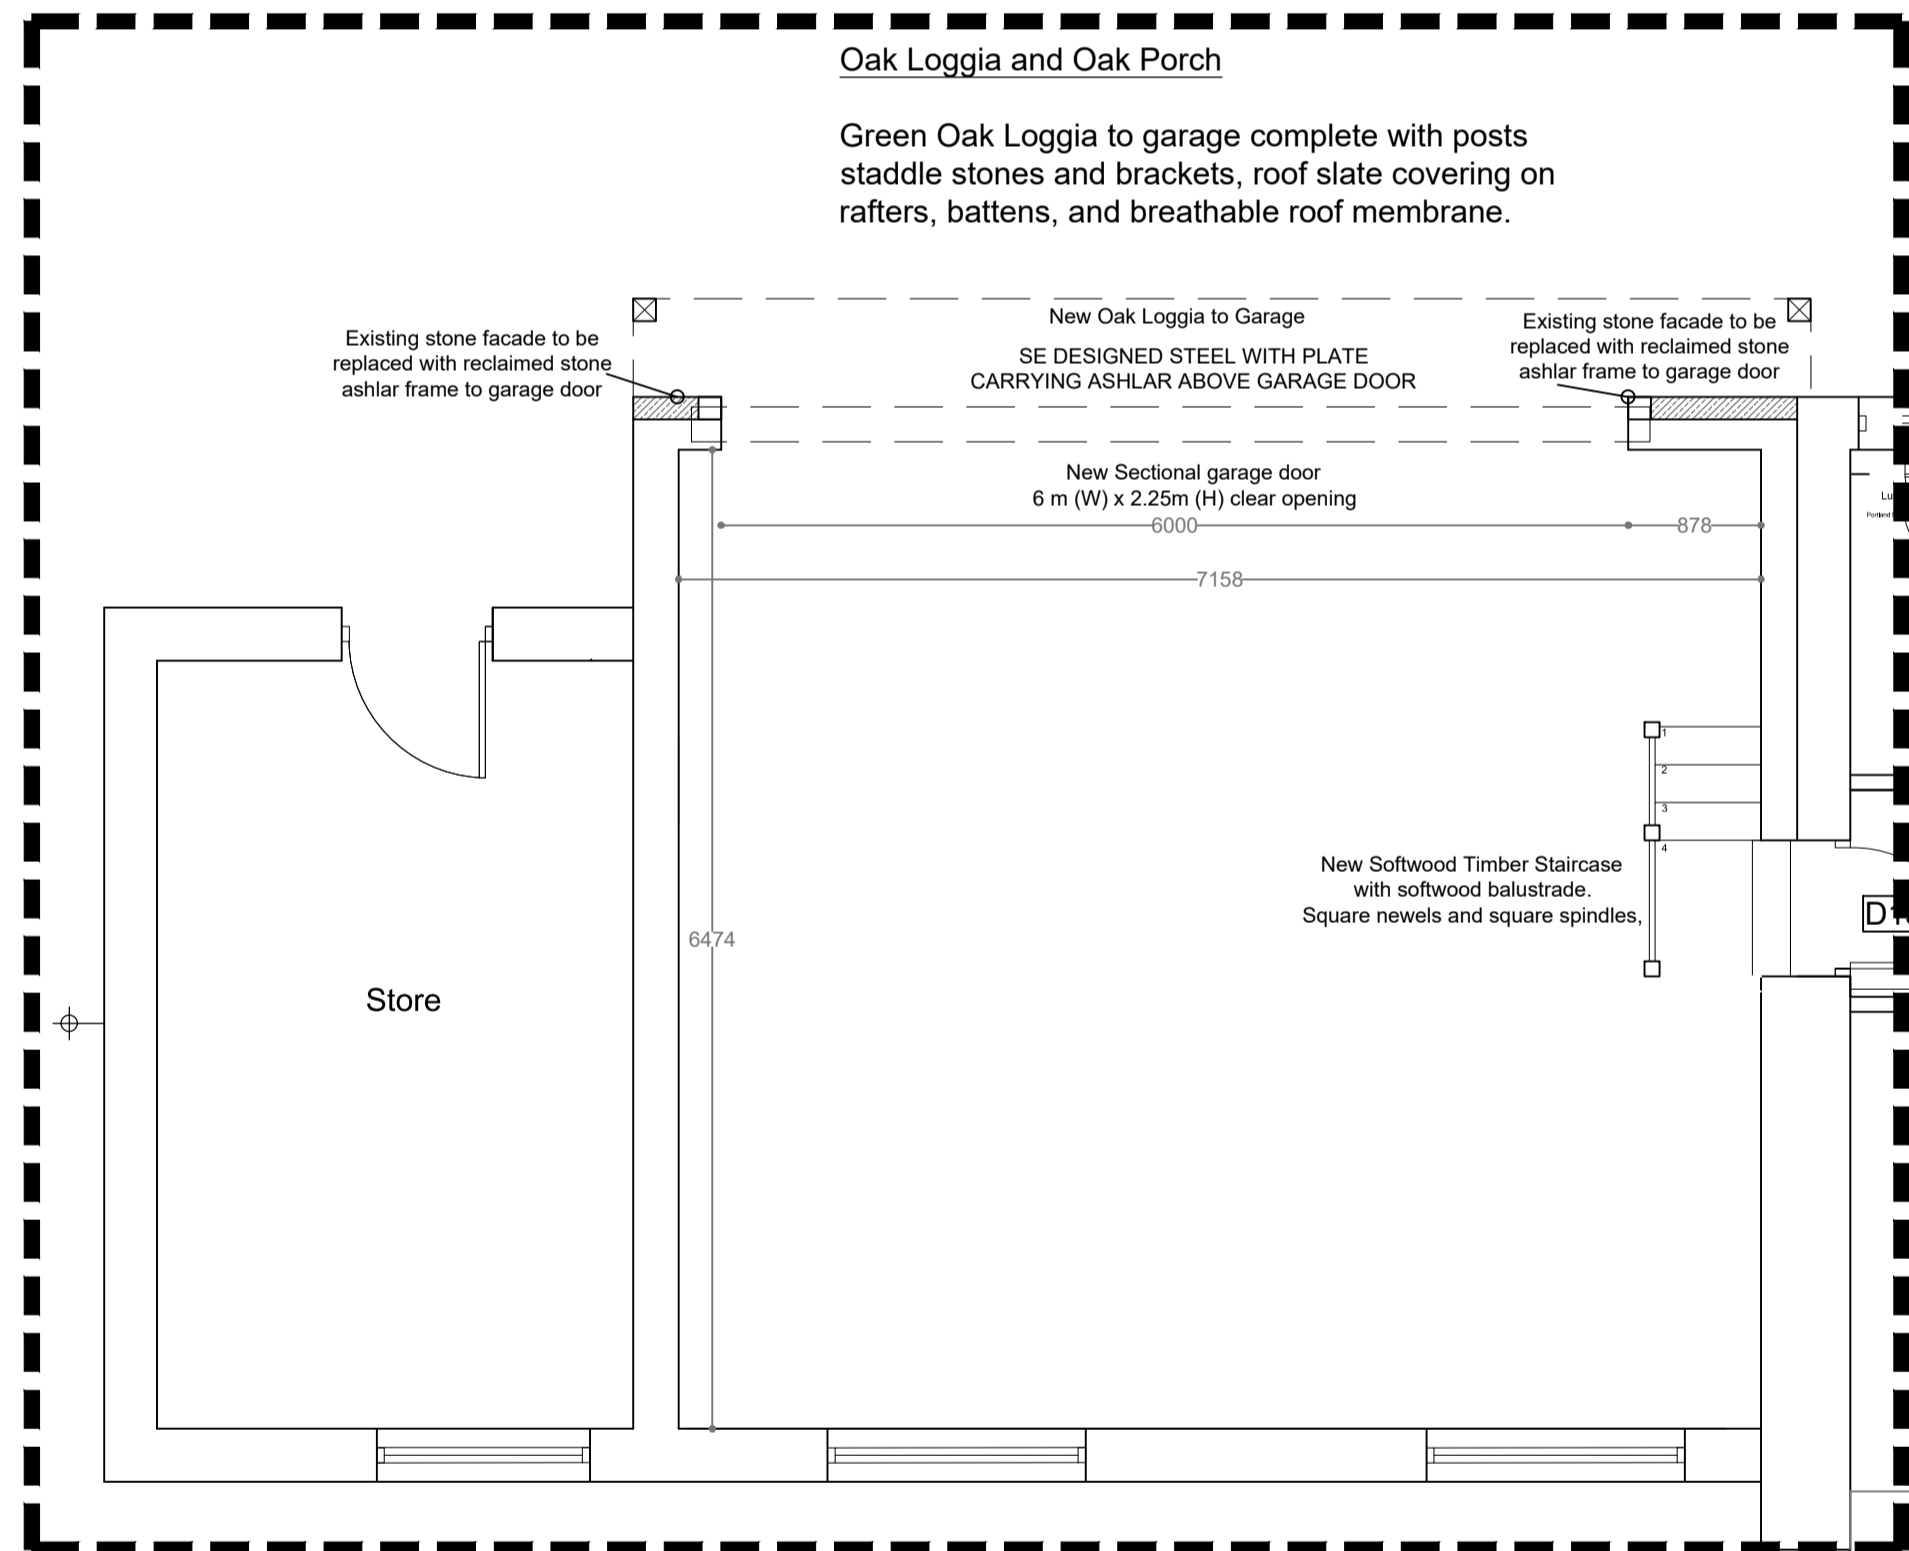

DRAWING DESCRIPTION		
PHASE 2 GARAGE GROUND FLOOR AS PROPOSED		
JOB TITLE		
Hillcrest the village Thurstonland		
CLIENT		
MR AND MRS LANE		
DRAWN BY		
SCALE 1:100 @ A1		
DATE	DRAWING NO.	REVISION
NOV 2024	2008-00-23	
CHECKED		



L'ARCHE DEVELOPMENTS
140 The Quadrant, Top City Bank
Thurstonland
Hillcrest
Company Reg: 245559 VAT: 244262555