


Only figured dimensions should be used.  
 Scaled dimensions should be checked with the Architect.  
 This drawing together with the design, is the property and copyright  
 of the Architect and must not be reproduced without written  
 permission




**1 FRONT ELEVATION AS EXISTING**  
 1 : 50



**4 REAR ELEVATIONS AS EXISTING**  
 1 : 50

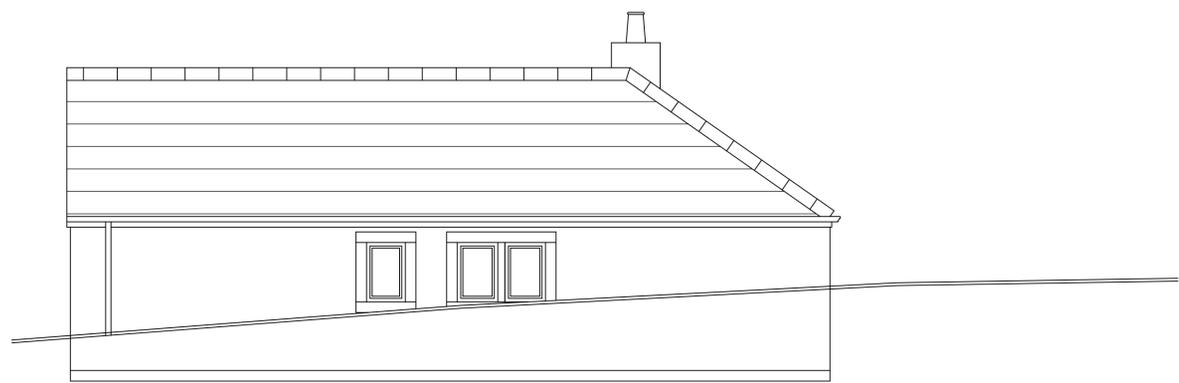

**2 SIDE ELEVATION WEST AS EXISTING**  
 1 : 50

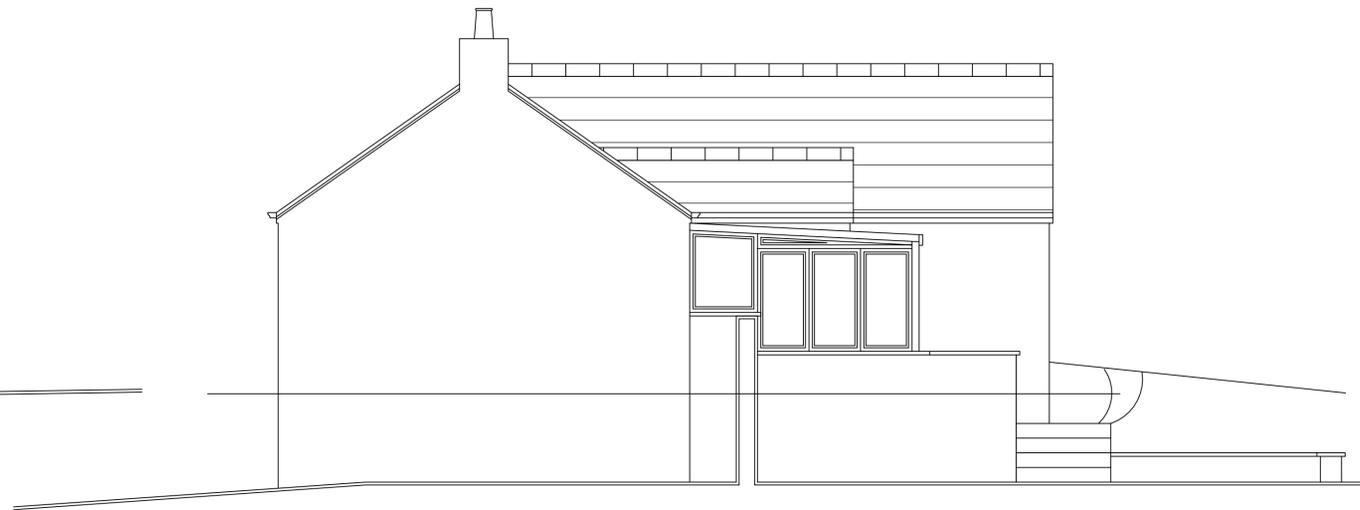

**3 SIDE ELEVATION EAST AS EXISTING**  
 1 : 50

rev	description	drawn	auth	date
DO NOT SCALE OFF THIS DRAWING				

**ACUMEN**  
 Designers & Architects

acumenarchitects.co.uk 01484 546 000  
 Headrow House, Old Leeds Road, Huddersfield, Huddersfield HD1 1SG

Client  
**MR S GIBSON**

Project  
**BARN COTTAGE**

Project No 2585	Drawing No (100)03	Rev
--------------------	-----------------------	-----

Description  
**EXISTING DWELLING ELEVATIONS**

Scale 1 : 50 @ A1	Date Drawn OCT 24	Drawn By HB	Authorised By JF
----------------------	----------------------	----------------	---------------------

Purpose of Issue  
 Planning  Building Regs  Tender  Construction  Comment  Info