



NOTE: ALL DIMENSIONS SHOWN ARE PROVISIONAL DIMENSIONS ONLY & SHOULD NOT BE READ AS EXACT MEASUREMENTS. THESE MAY NEED TO BE ALTERED DUE TO SITE CONSTRAINTS/ INSPECTION. THE DRAWINGS AND DESIGN ARE THE COPYRIGHT OF LDVYL & SHOULD NOT BE RE-PRODUCED WITHOUT PRIOR PERMISSION.

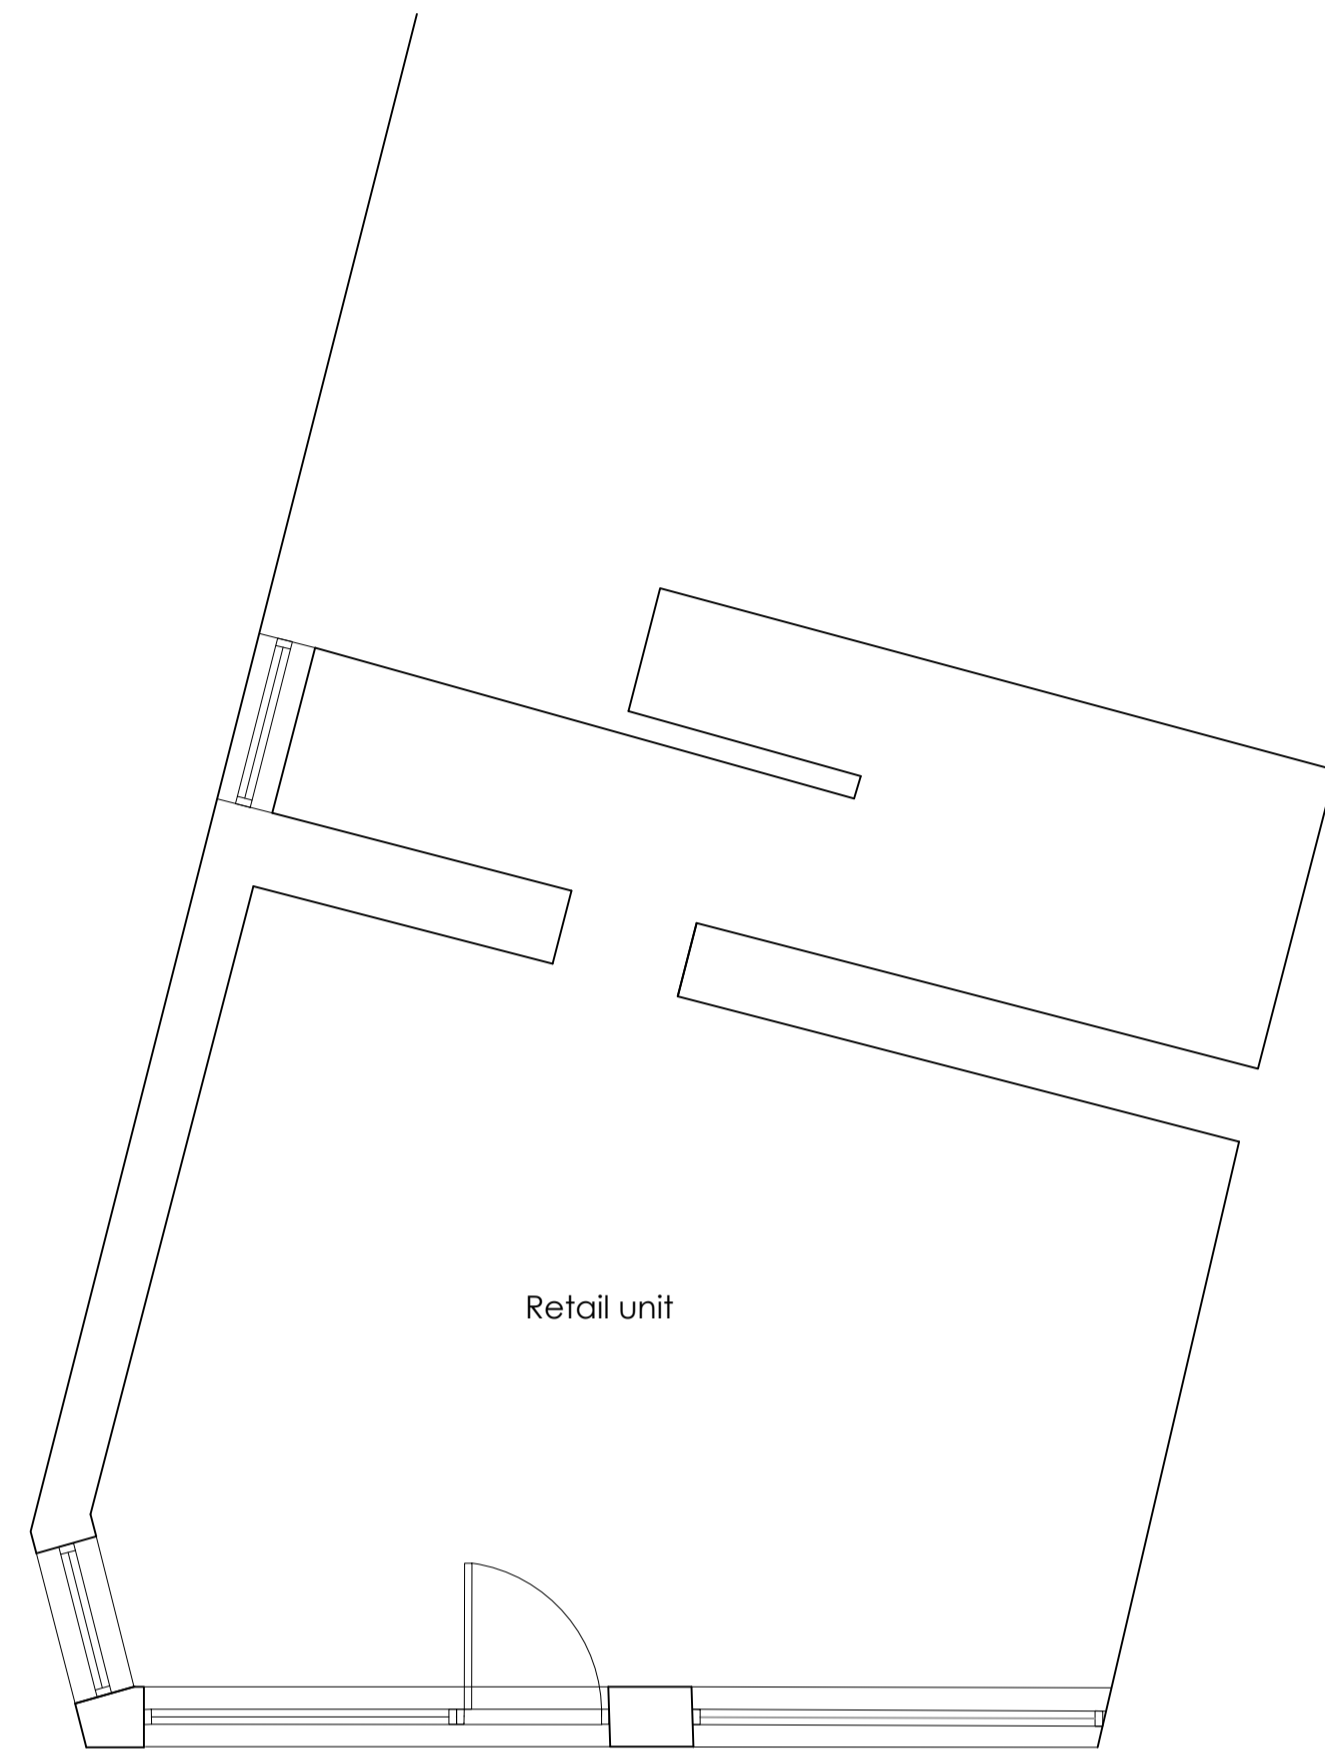

FLOOR PLANS AS EXISTING

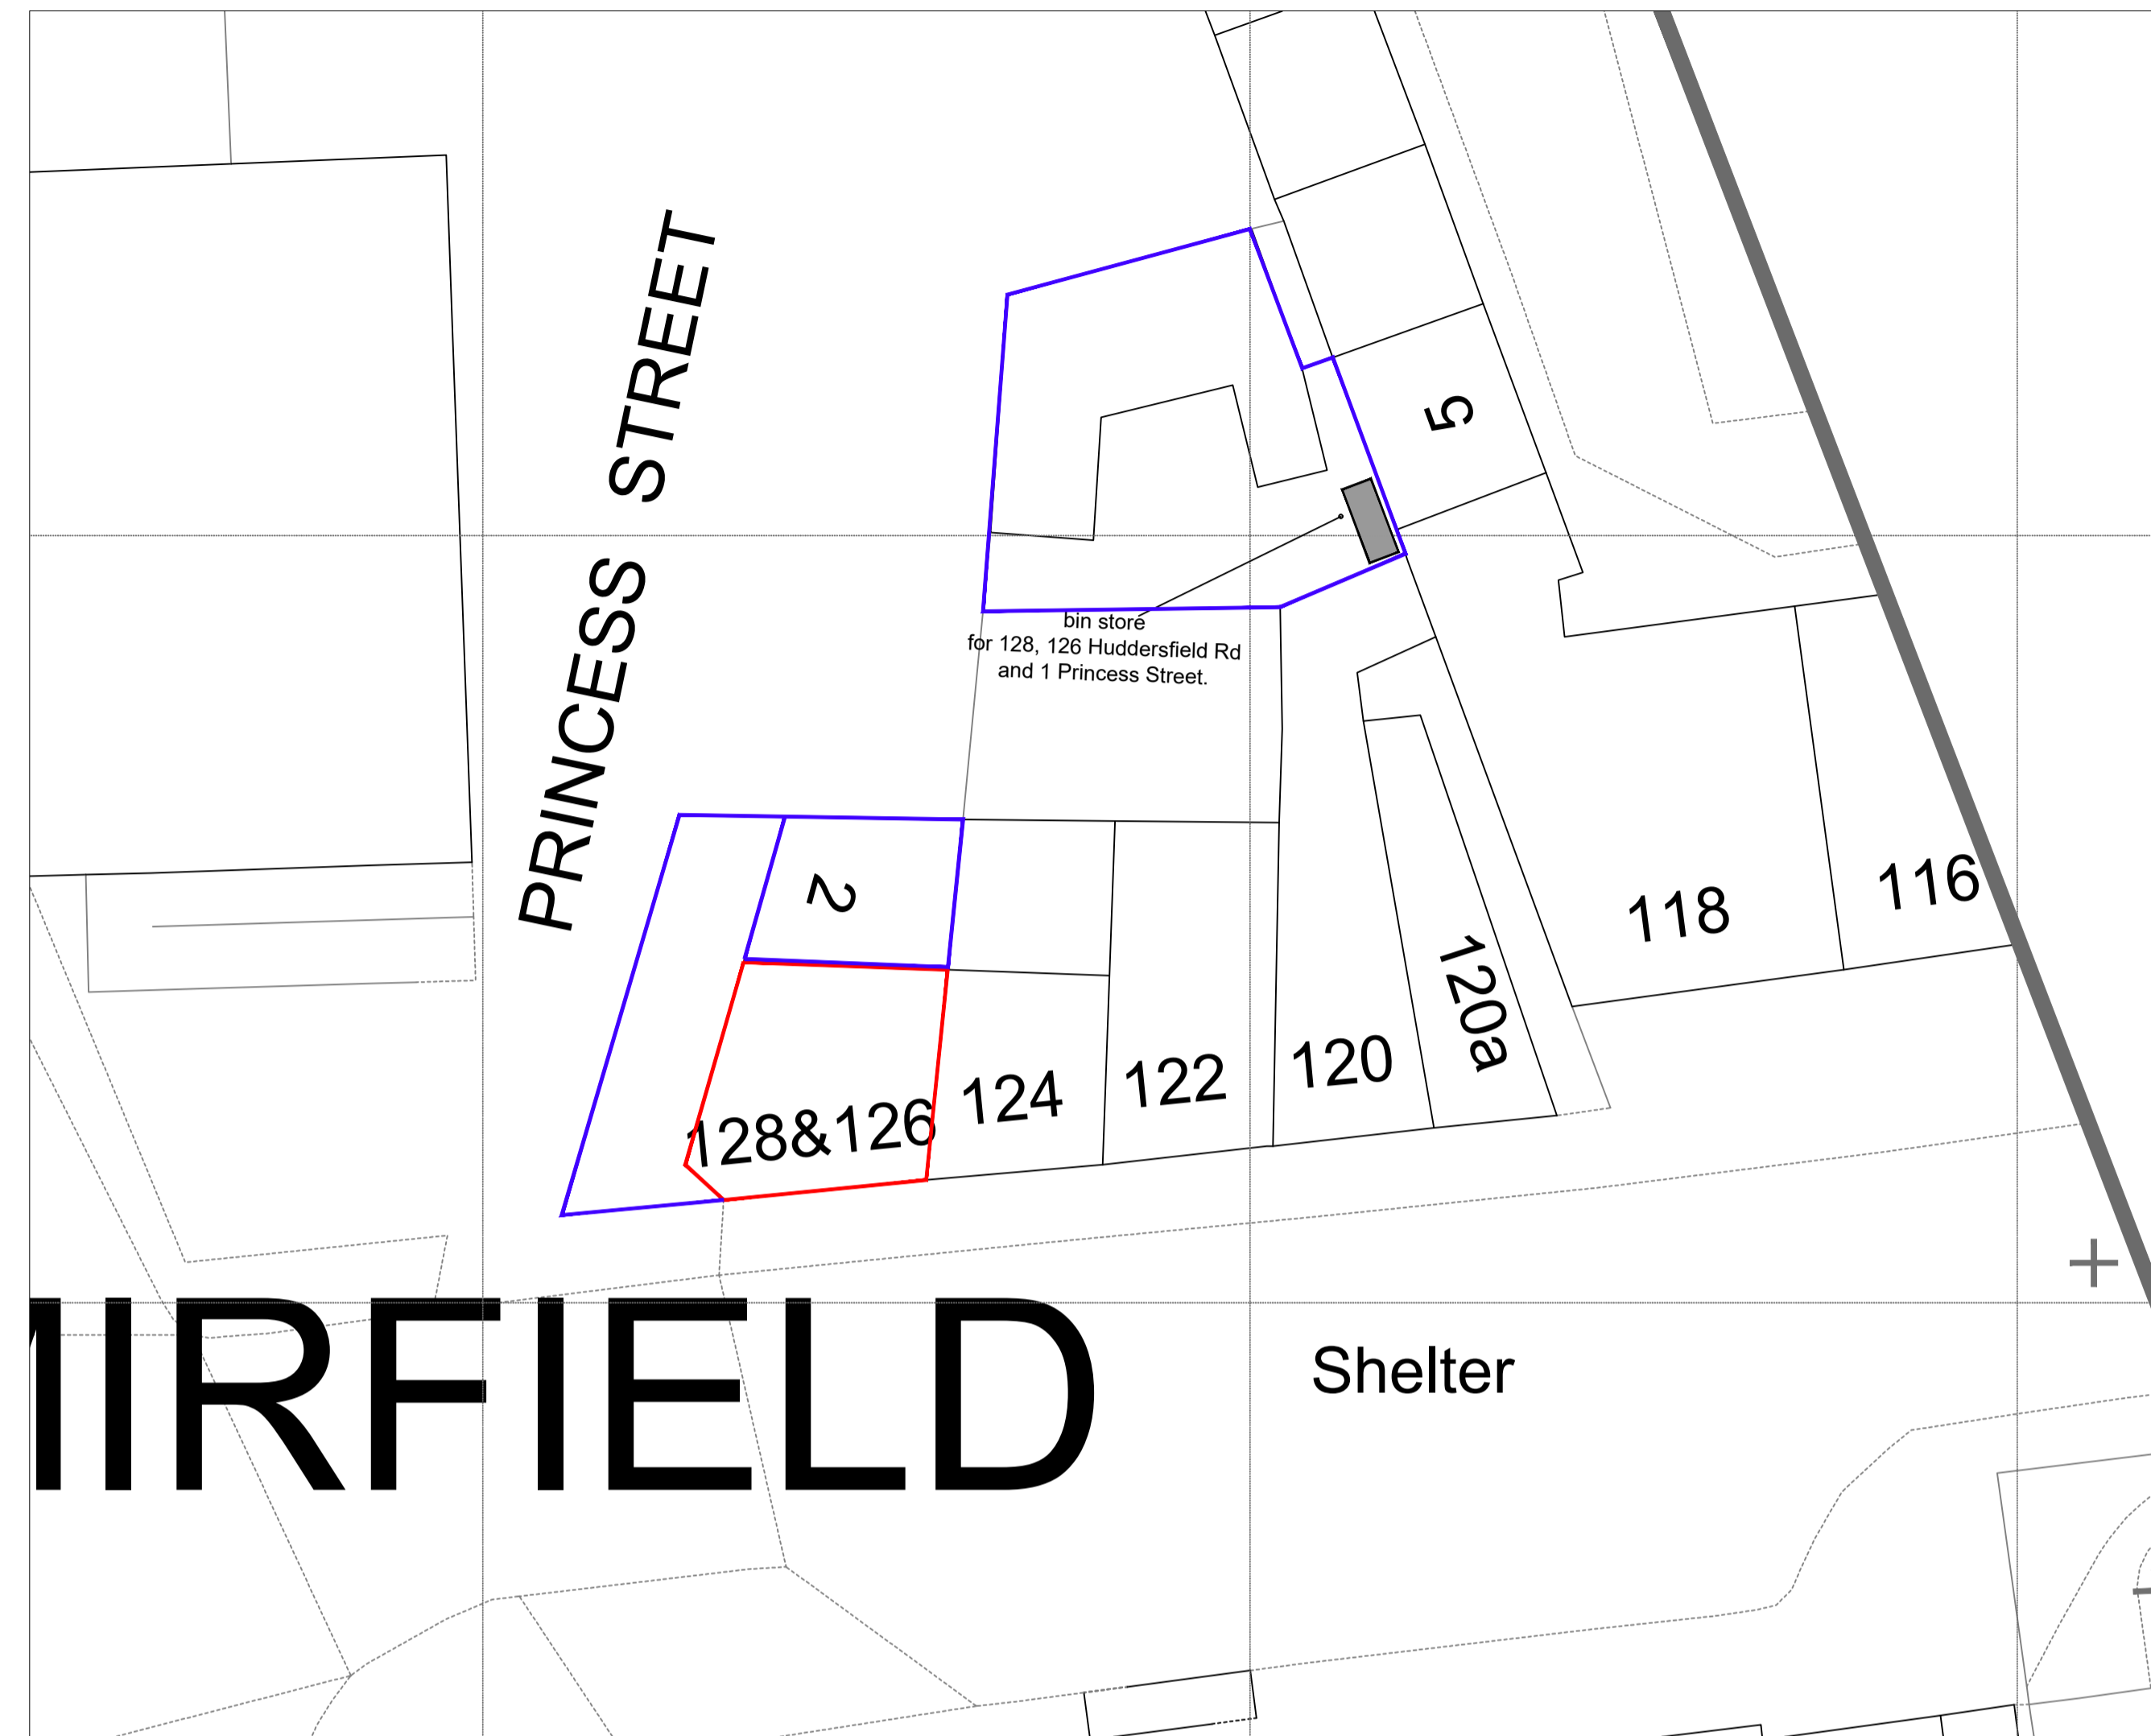


MIRFIELD

Shelter



NORTH WEST ELEVATION AS EXISTING

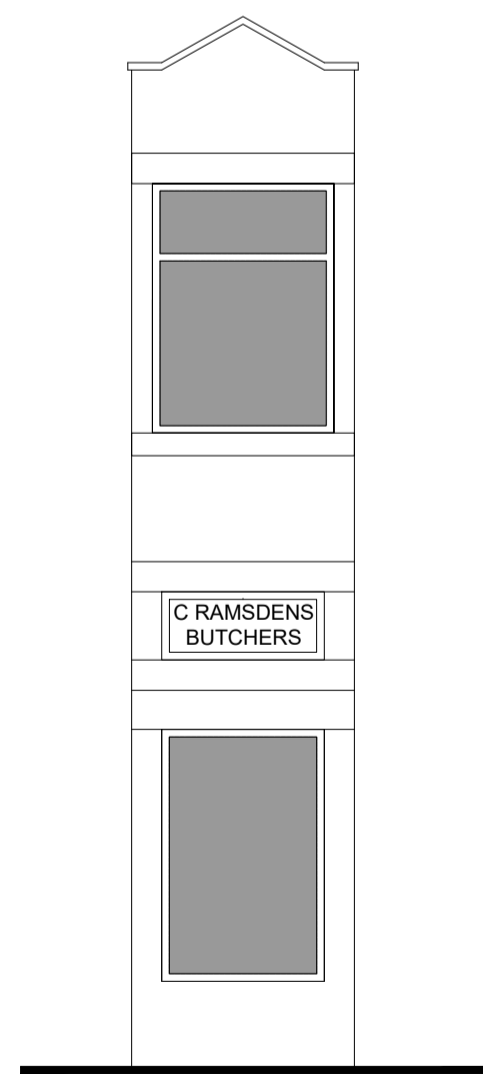

SOUTH WEST ELEVATION AS EXISTING



SOUTH ELEVATION AS EXISTING

DRAWING DESCRIPTION
AS EXISTING PLANS AND ELEVATIONS

JOB TITLE
126 & 128 HUDDERSFIELD ROAD
MIRFIELD.

CLIENT
BAILEY EARNSHAW INVESTMENTS

DRAWN BY	SCALE	1:50
DATE	DECEMBER 2024	DRAWING NO.
CHECKED	2024/228/2-00	REVISION
		B

