

NOTE

A/D ACCESS DOORS TO BE INSTALLED ON THE DUCTWORK AT MAXIMUM 3 METRE CENTRES FOR FUTURE CLEANING OF THE SYSTEM.

ANTI-VIBRATION MOUNTS TO BE INSTALLED ON ALL SUPPORTS AND PLANT TO AVOID NOISE TRANSFER THROUGH THE STRUCTURE.

EXTRACT DUCTWORK TO BE PROVIDED WITH ACCESS DOORS AT MAX 2 METRE CENTRES TO ASSIST FUTURE CLEANING - CLEANING CONTRACTORS MAY ADVISE ADDITIONAL DOORS.


SYSTEM CLEANING TO BE CARRIED OUT BY A BESA APPROVED CLEANING CONTRACTOR WHO SHOULD BE APPOINTED WITHIN 6 WEEKS OF THE STORE OPENING TO CARRY OUT A RISK ASSESSMENT FOR THE SYSTEM - SEE SPECIFICATION FOR RECOMMENDED MAINTENANCE INTERVALS. SEE ACCOMPANYING SPECIFICATION.

NOTES

ALL DIMENSIONS MUST BE CHECKED ON SITE AND NOT SCALED FROM THIS DRAWING



Proposed Rear Elevation

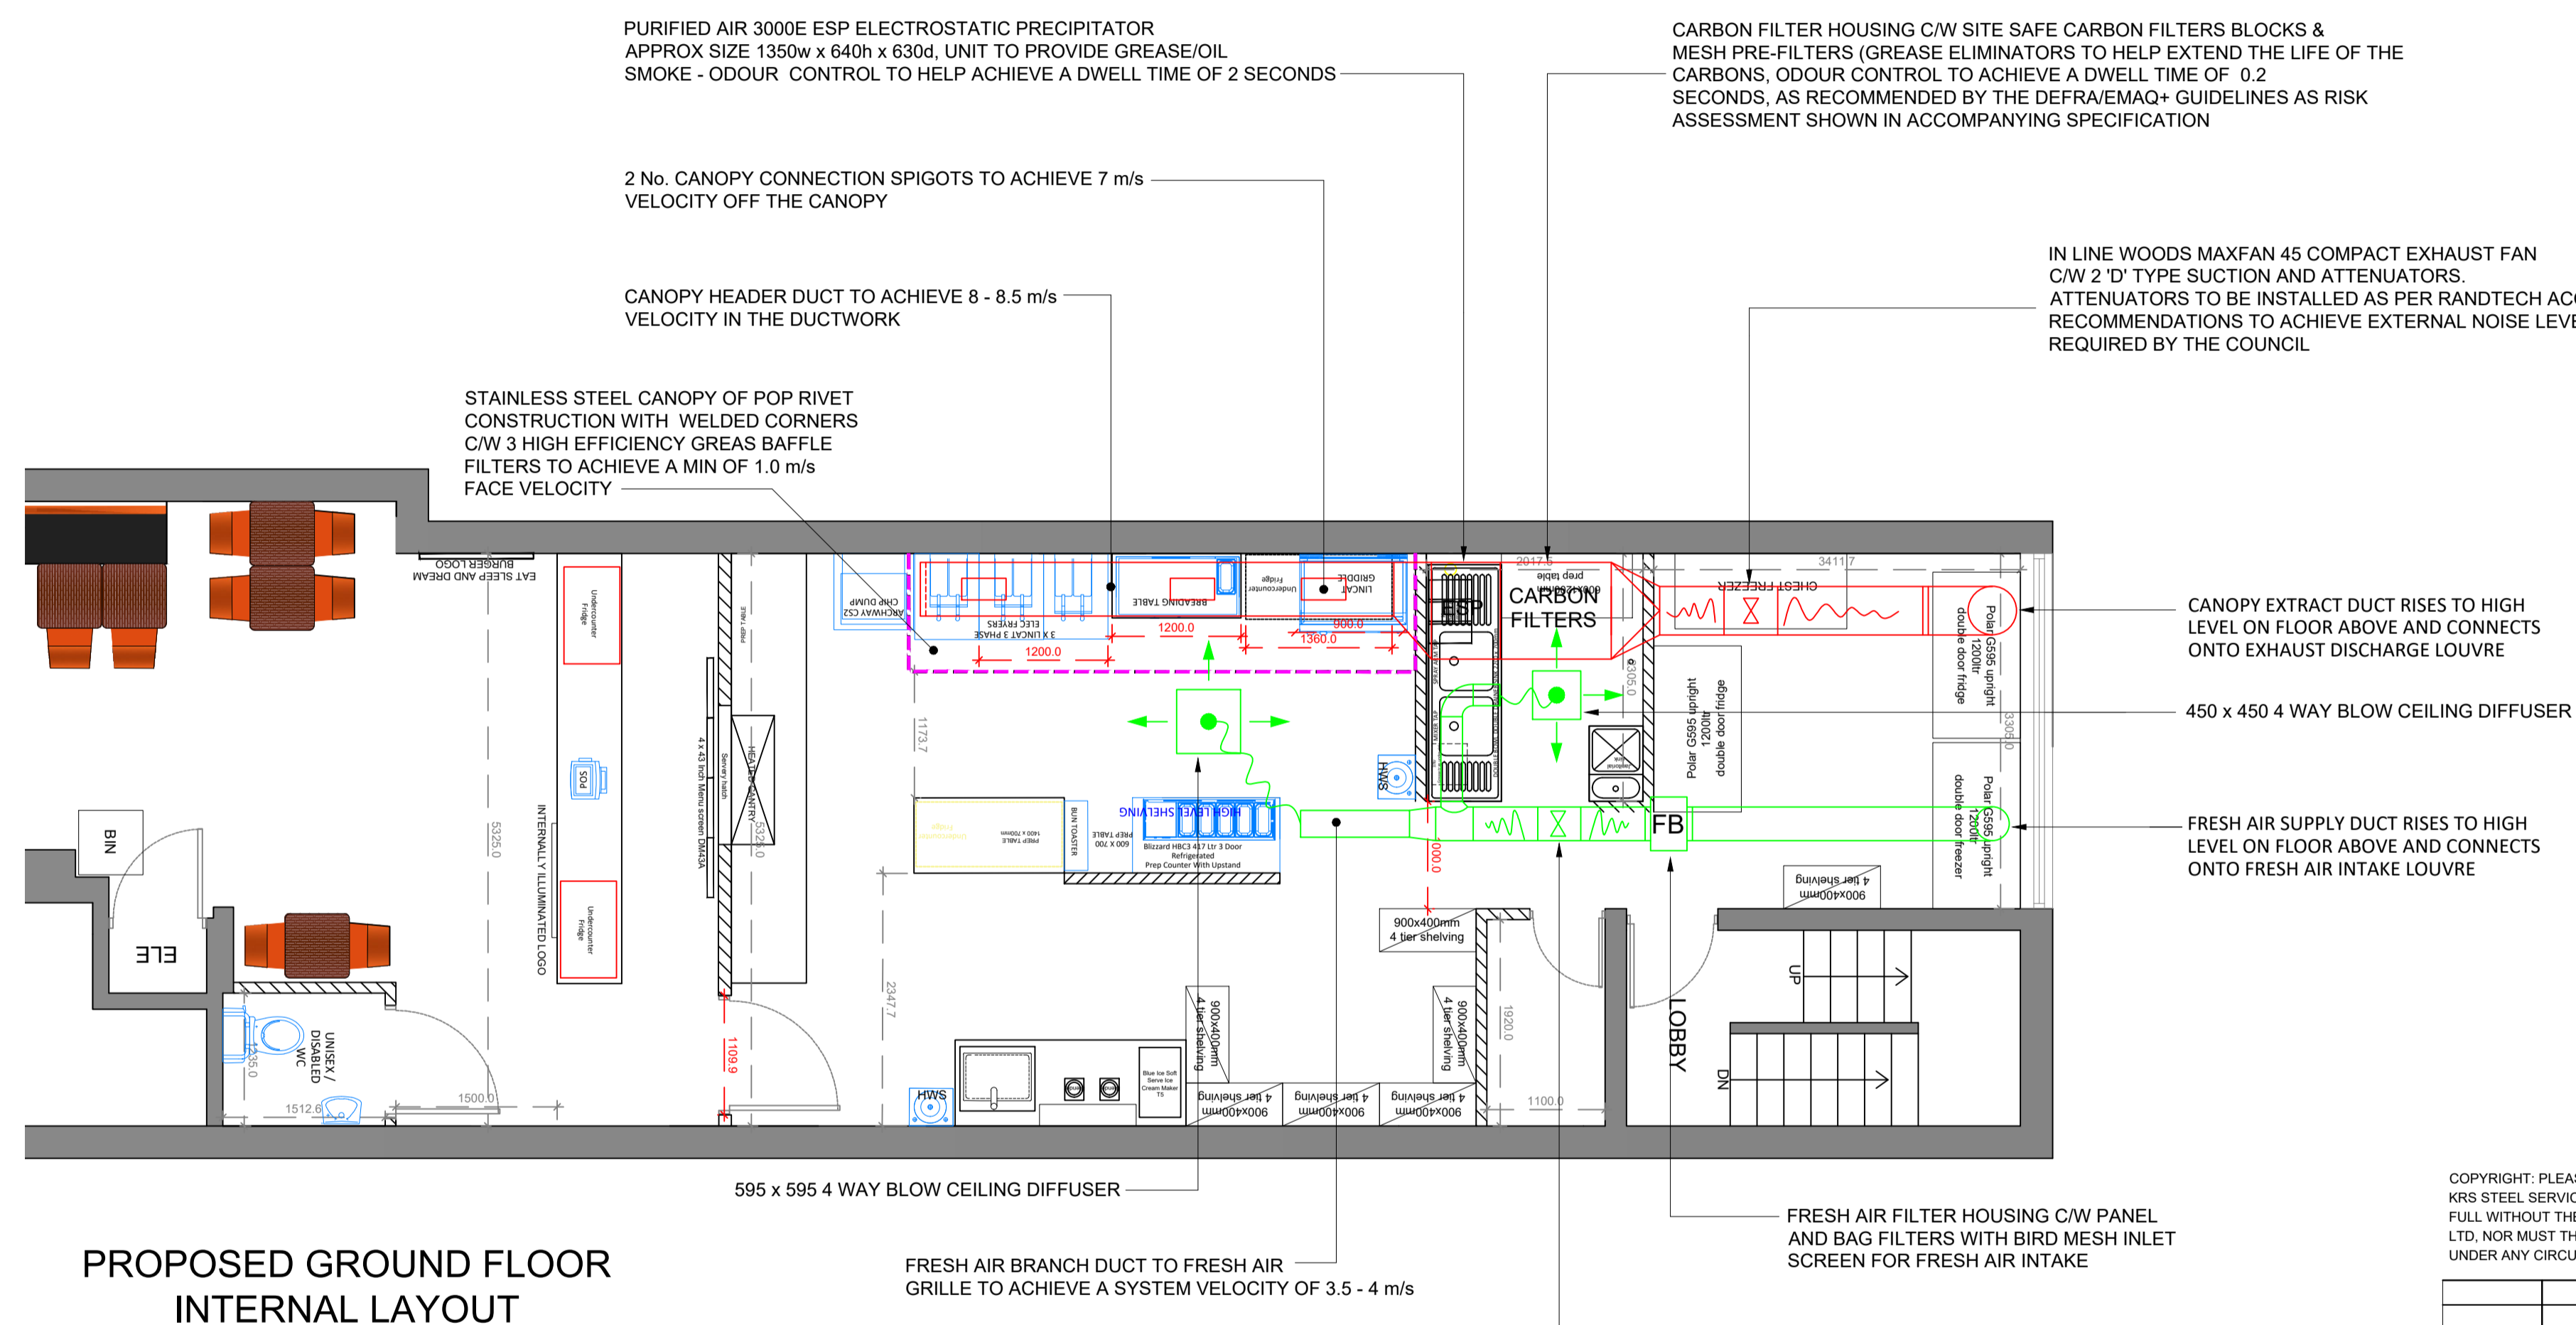

PROPOSED GROUND FLOOR INTERNAL LAYOUT

VENTILATION LAYOUTS ARE INDICATIVE ONLY FINAL LAYOUT MAY DIFFER ONCE SITE MEASURED BUT EQUIPMENT SELECTIONS TO REMAIN AS DESIGN TO ENSURE NOISE AND ODOUR CONTROL ARE ACHIEVED IN LINE WITH PLANNING/LANDLORD APPROVAL

COPYRIGHT: PLEASE NOTE THAT THIS DESIGN IS THE COPYRIGHT OF KRS STEEL SERVICES LTD AND MUST NOT BE COPIED IN PART OR IN FULL WITHOUT THE WRITTEN CONSENT OF KRS STEEL SERVICES LTD. NOR MUST THEY BE PASSED TO A THIRD PARTY IN ANY FORM, UNDER ANY CIRCUMSTANCES

DATE	REVISION

--	--

KRS STEEL SERVICES LTD
 UNIT 6, MEADWAY TRADING ESTATE
 429 THE MEADWAY
 KITTS GREEN
 BIRMINGHAM B33 0DZ

Tel: 0121 783 7404 Fax: 0121 786 6803

CLIENT
**YOU WANT BEEF
 (HUDDERSFIELD) LTD.**

JOB TITLE
**YOU WANT BEEF
 THE GALLERY
 26 JOHN WILLIAM STREET
 HUDDERSFIELD
 HD1 1BQ**

DRAWING TITLE
**PROPOSED CANOPY EXTRACT
 AND FRESH AIR SUPPLY
 VENTILATION LAYOUT**

SCALE 1:100@A1	DATE FEB'25	DRAWN BY AM
-------------------	----------------	----------------

DRAWING NO C8425/M01	REV
--------------------------------	-----