





Proposed Ground Floor Plan
1:100

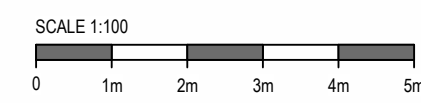


Proposed Roof Plan
1:100

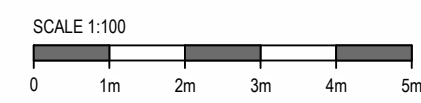



Proposed Front Elevation
1:100

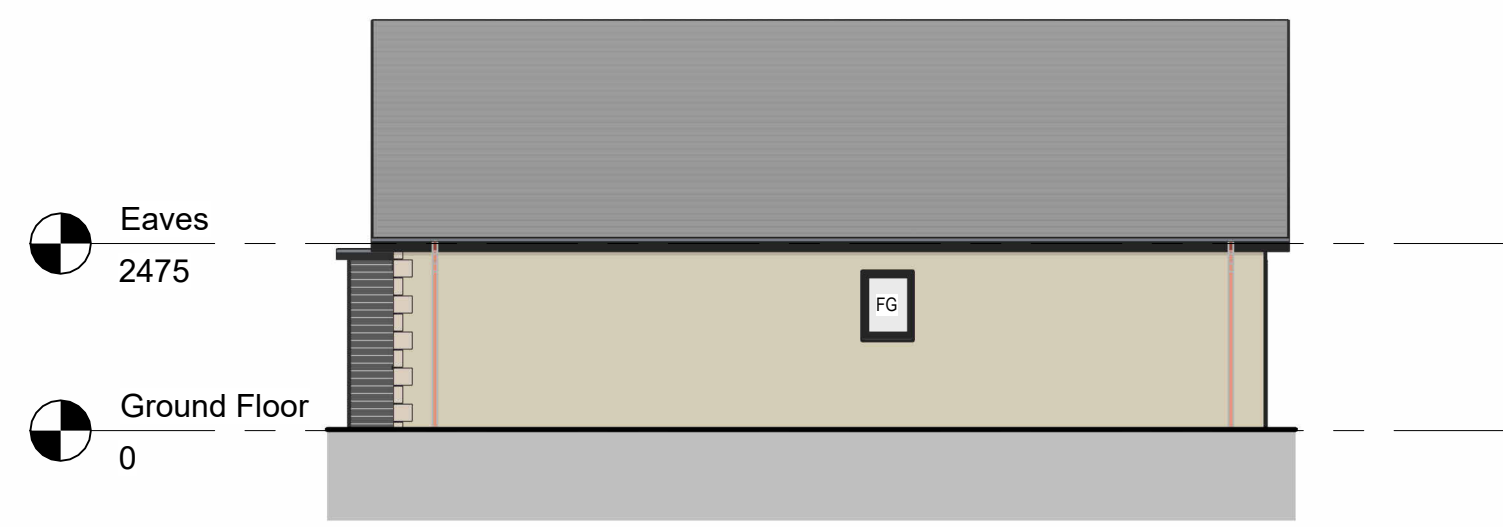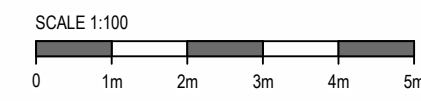


Proposed Side Elevation
1:100

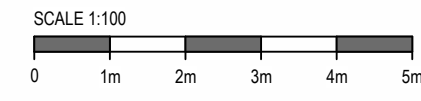

Proposed Rear Elevation
1:100

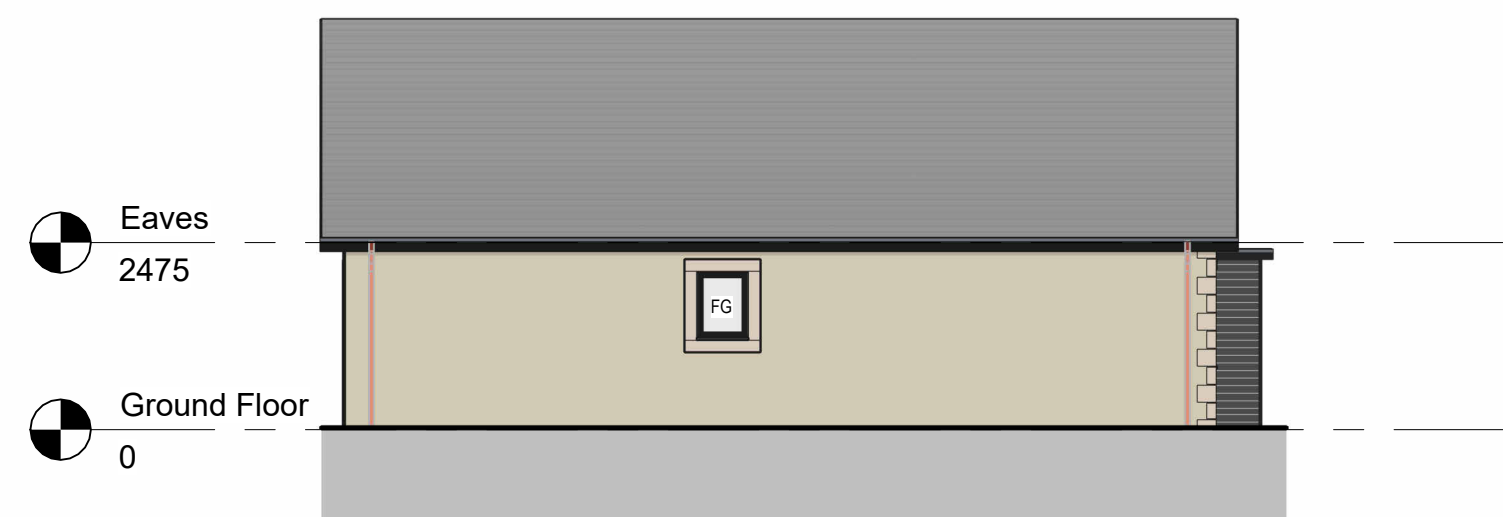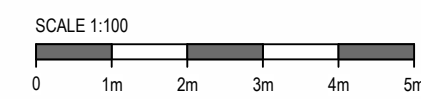

Proposed Side Elevation
1:100

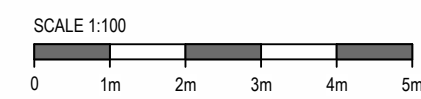

CLIENT

Barnes Homes

PROJECT

Land Adj. 916 Halifax Road, Liversedge

DRAWING TITLE

Plot 1 and 11 - Plans and Elevations

STATUS

S4 - Planning

Proj Ref	Origin	Zone	Level	Type	Role	Num	Status	Rev
90096	BAS	00	-XX	-DR	A	-20100	S4	-P4
Sheet	Scale	Issue Date	Drwn by	Ckd by				
A1	1:100	10-06-24	AB	AB				

REV	DESCRIPTION	DATE	DRAWN
P4	Drawing updated	28-11-24	
P3	Drawing updated	04-11-24	
P2	Drawing updated	31-10-24	
P1	Drawing updated	30-09-24	
P0	First Draft	15-02-24	

ISSUE/REVISION HISTORY



NOTES

Do not scale from this drawing. Only figured dimensions are to be taken from this drawing. Contractor must verify all dimensions on site before commencing any work or shop drawings. Report any discrepancies to the architect before commencing work. If this drawing exceeds the quantities taken in any way the architects are to be informed before the work is initiated. Work within the Construction (Design & Management) Regulations 2015 is not to start until a Health and Safety Plan has been produced. This drawing is copyright and must not be reproduced without consent of BARNES ARCHITECTURAL SERVICES.

DRAWING STATUS/TYPE KEY

S0	Feasibility	S2	Sketch
L	Landscape	D4	Construction
S4	Planning	Z	Marketing
B	Building Survey	B3	As Built
D2	Tender	Z	Tenant
OS	Ordnance Survey		