



EXISTING GROUND FLOOR PLAN
SCALE 1:100

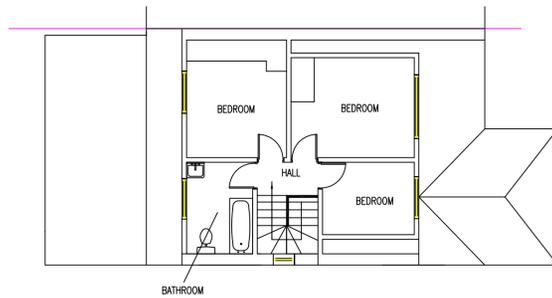


EXISTING FIRST FLOOR PLAN
SCALE 1:100

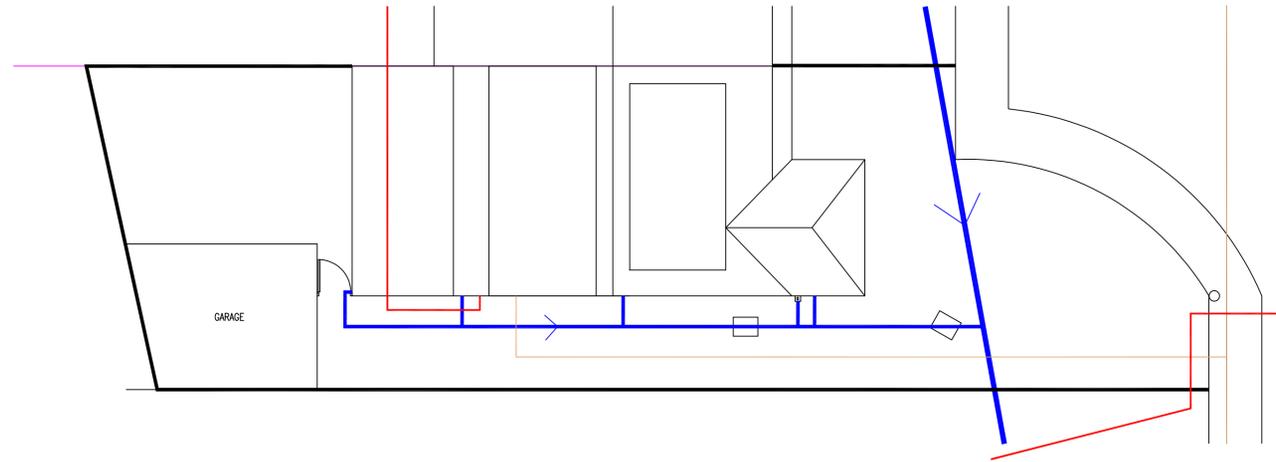

EXISTING SITE PLAN
SCALE 1:100

- ALTERED ELECTRICITY FEED TO PROPERTY
- ALTERED GAS MAIN FEED
- ASSUMED ROUTE OF EXISTING SEWERS
- ⓐ ⓑ GULLEYS
- INDICATES WALLS/DOORS REMOVED AND MADE GOOD

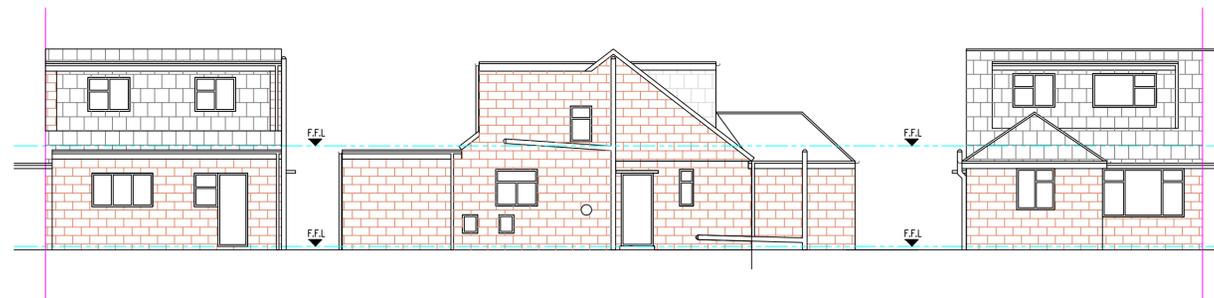

EXISTING REAR ELEVATION
SCALE 1:100

EXISTING SIDE ELEVATION
SCALE 1:100

EXISTING SIDE ELEVATION
SCALE 1:100

NOTE – THIS DRAWING IS FOR PLANNING PURPOSES ONLY – FURTHER DETAILED DRAWINGS WILL BE REQUIRED AS PART OF A BUILDING REGULATIONS APPLICATION.

NOTE – DO NOT SCALE OFF DRAWING. DIMENSIONS TO BE CONFIRMED ON SITE
ALL DIMENSIONS IN MM

NOTE – THIS DRAWING IS TO BE READ IN CONJUNCTION WITH DRAWING NO. S03 – WORK SPECIFICATION



SITE LOCATION PLAN
SCALE 1:1250

Revisions		Planning Application for:	
Date	Aug 2024	Second-Storey Extension	
		25 Manor Farm Drive, Batley	
		Drawing Title:	
		Existing Plans and Elevations	
		Drawing No:	Rev
		S01	A
		Scale: As shown	Paper Size: A1