




rear elevation

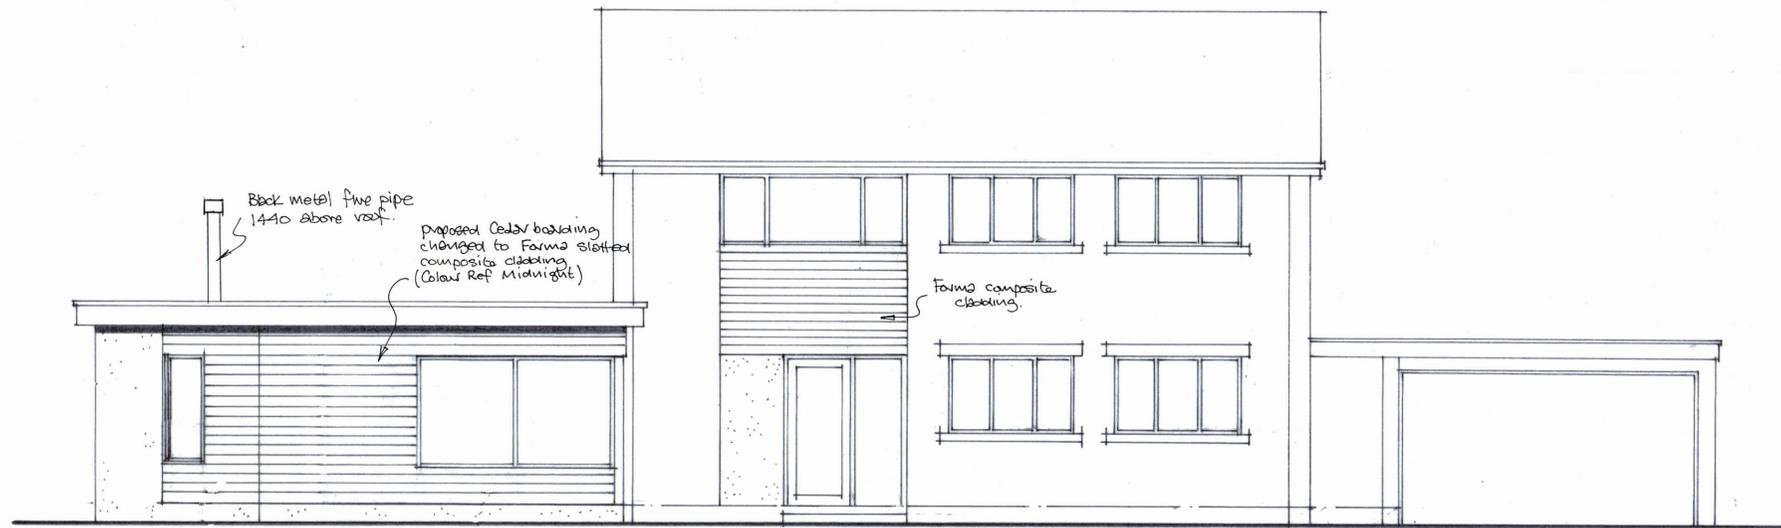

front elevation

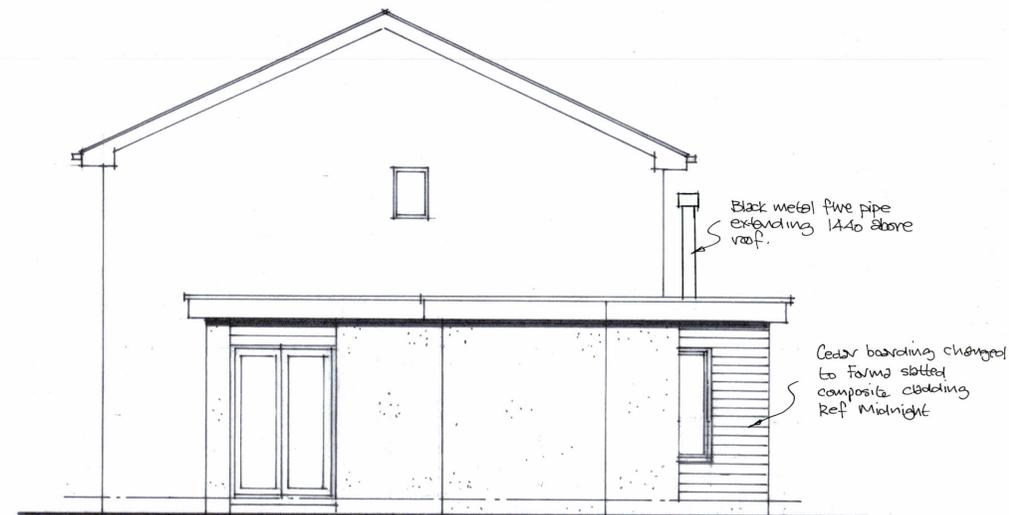

side elevation

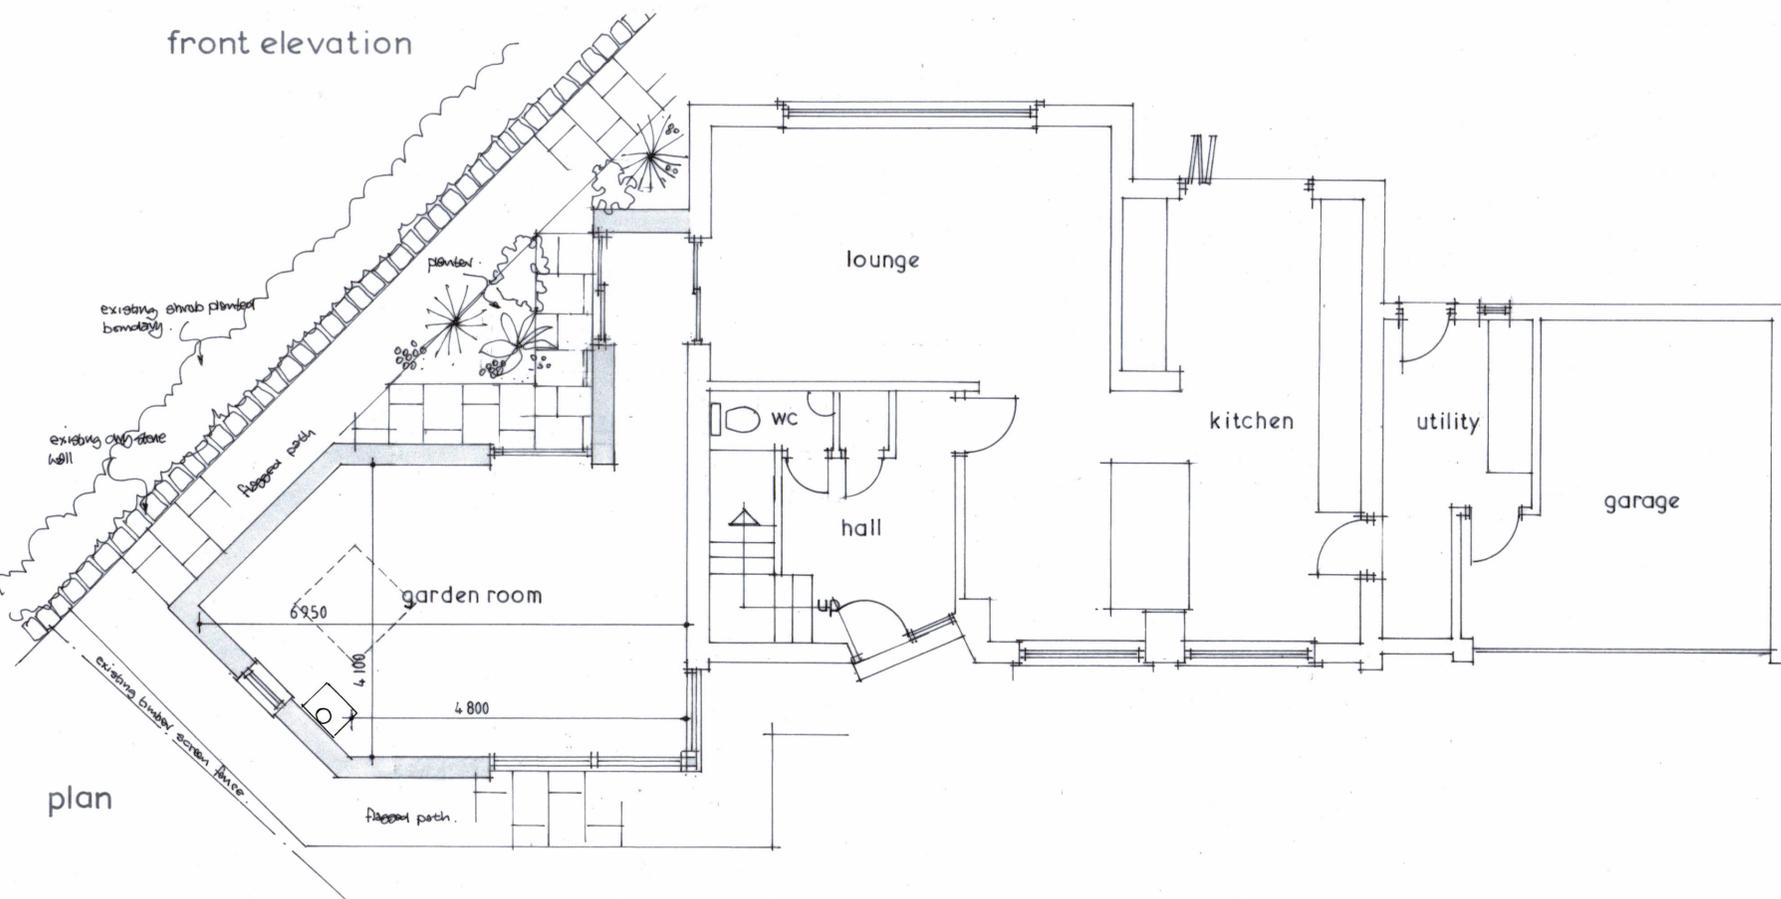

plan



location plan 1:1250

Revision	Date
----------	------

All dimensions to be verified on site and the practice informed of any discrepancy.

Calder Architectural Services Ltd
 13 Henry Street
 Brighouse
 West Yorkshire
 HD6 2BL
 T: 01484 713475

Mr & Mrs Edwards

Drawn: 10.20 Date: 1.50 Scale:

Proposed single storey garden room extension at 3 Derwin Avenue Stocks Moor

Drawing: Scheme proposals

Job No.	Drawing No.	Rev.
	2	