





EXISTING FRONT (EAST)
ELEVATION




EXISTING REAR (WEST)
ELEVATION

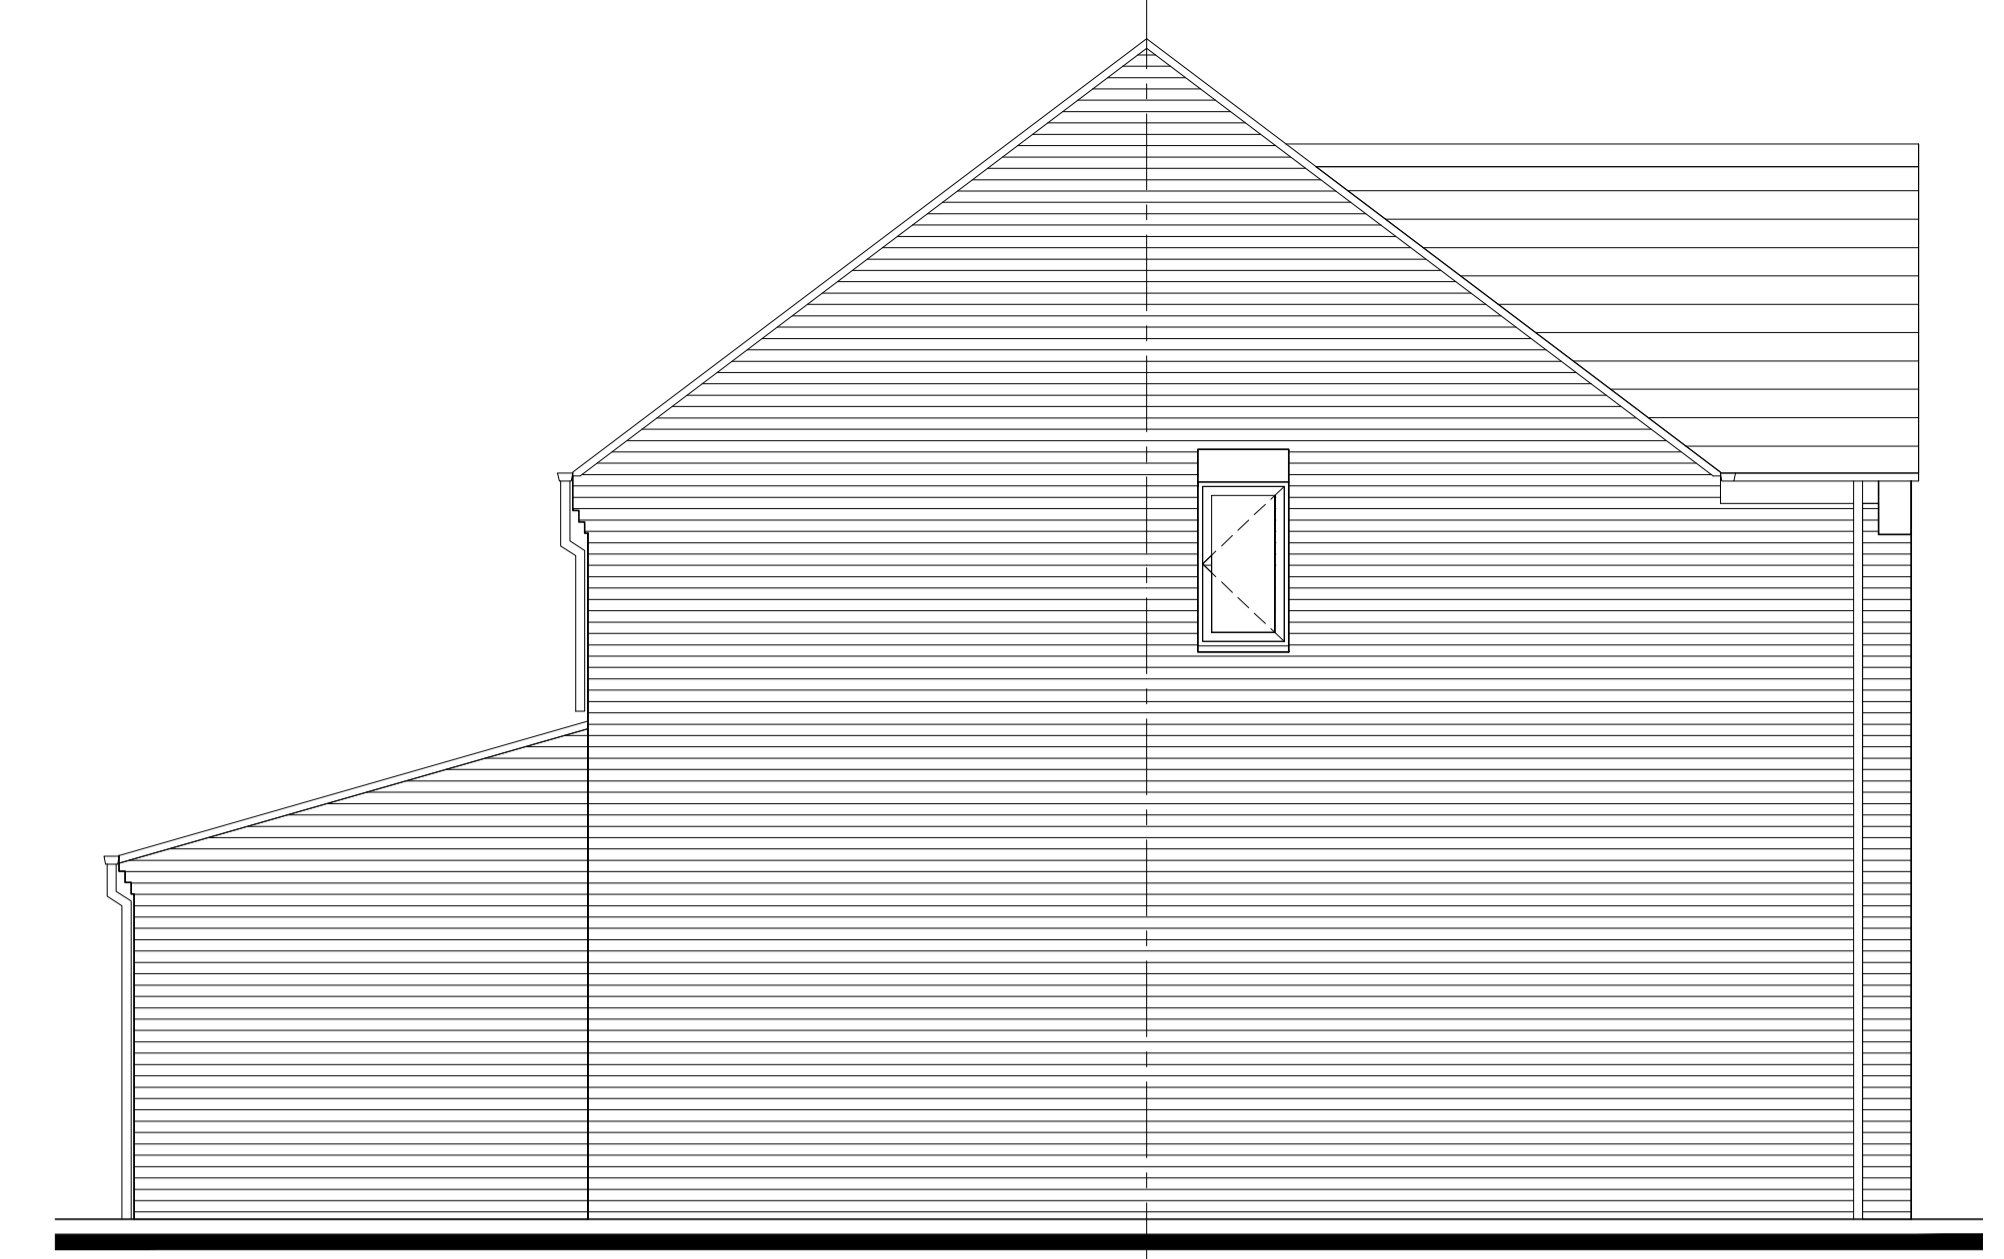


EXISTING SIDE (SOUTH)
ELEVATION

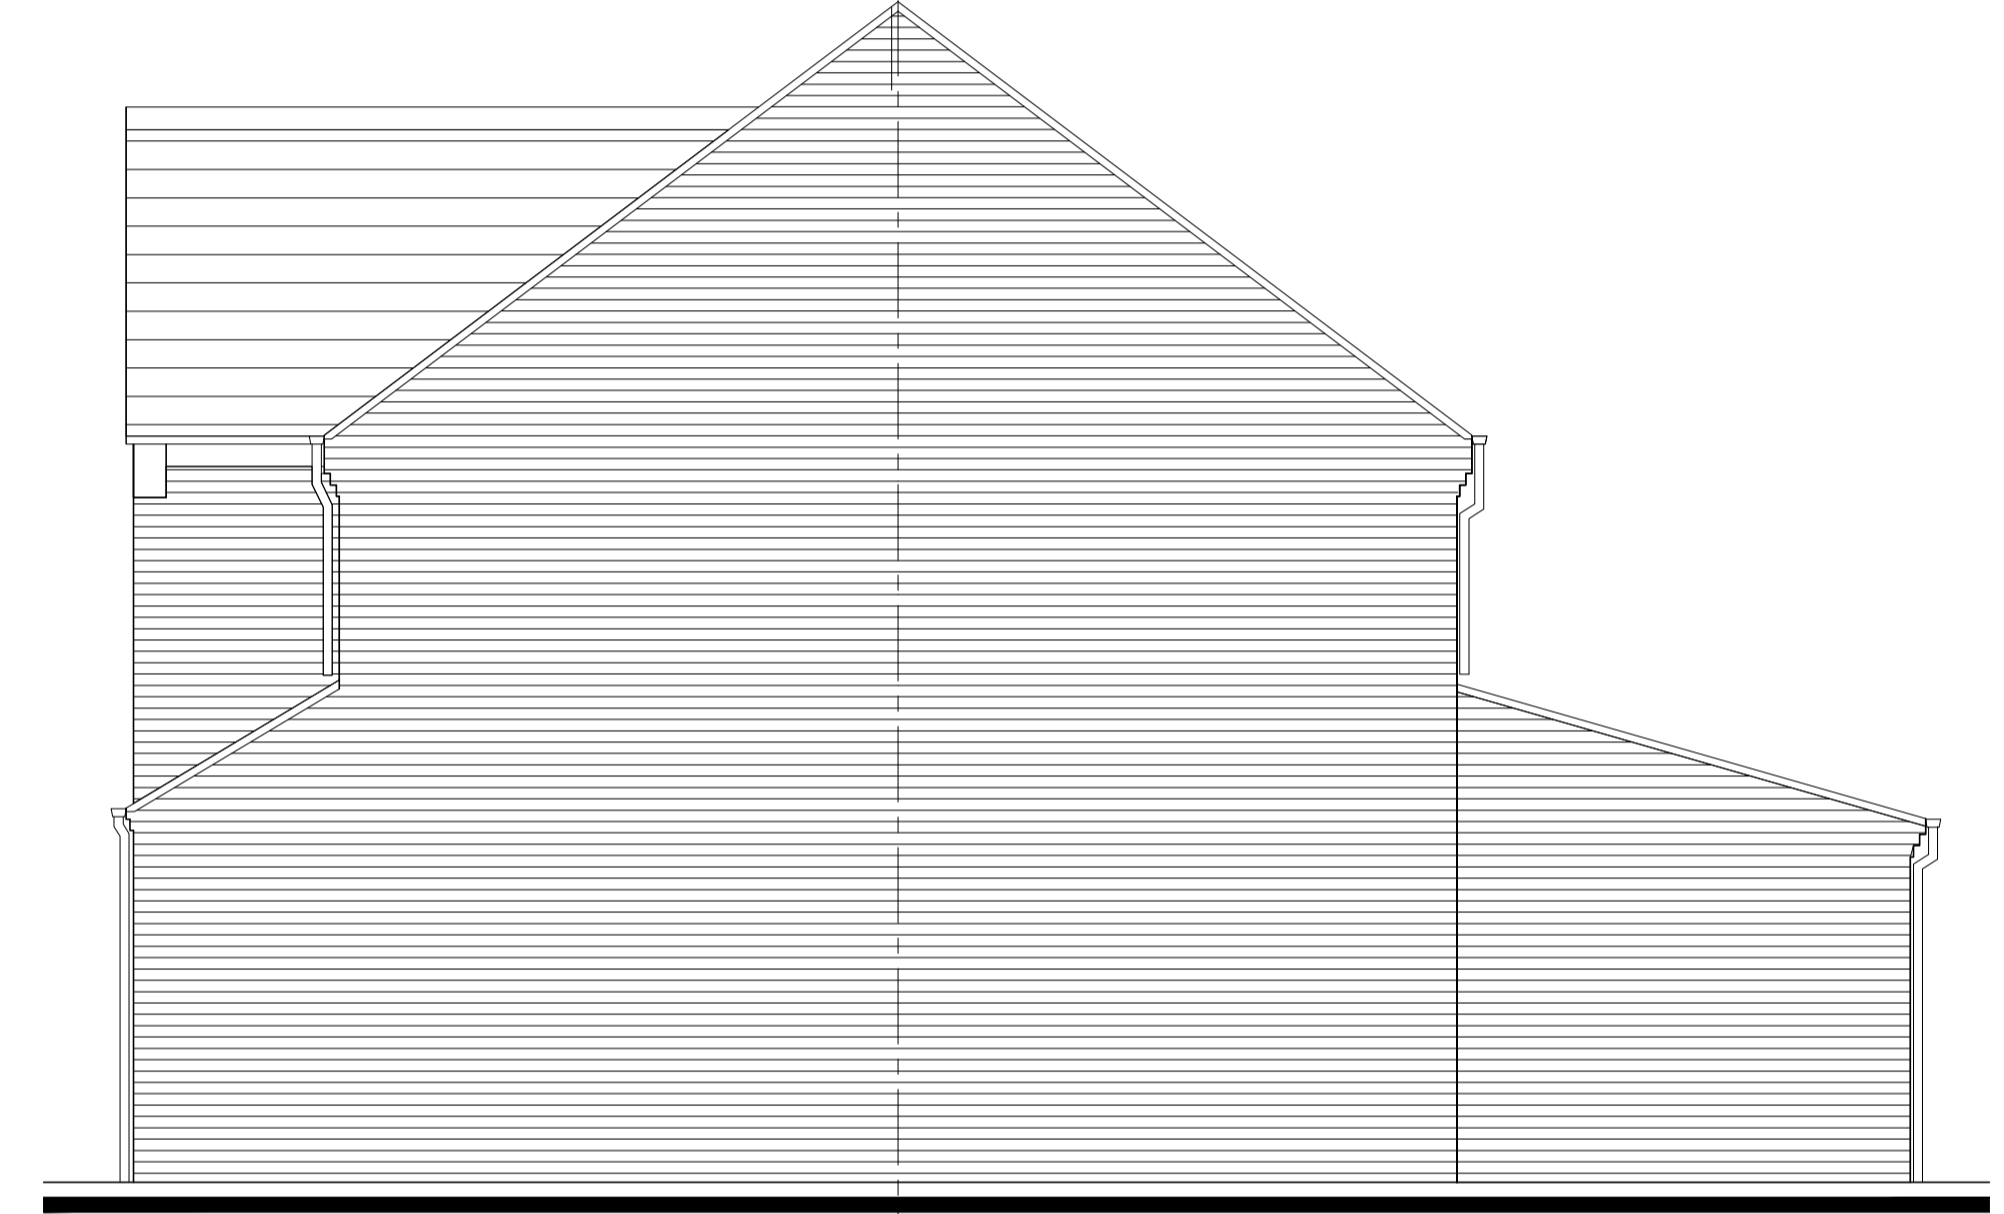


EXISTING SIDE (NORTH)
ELEVATION

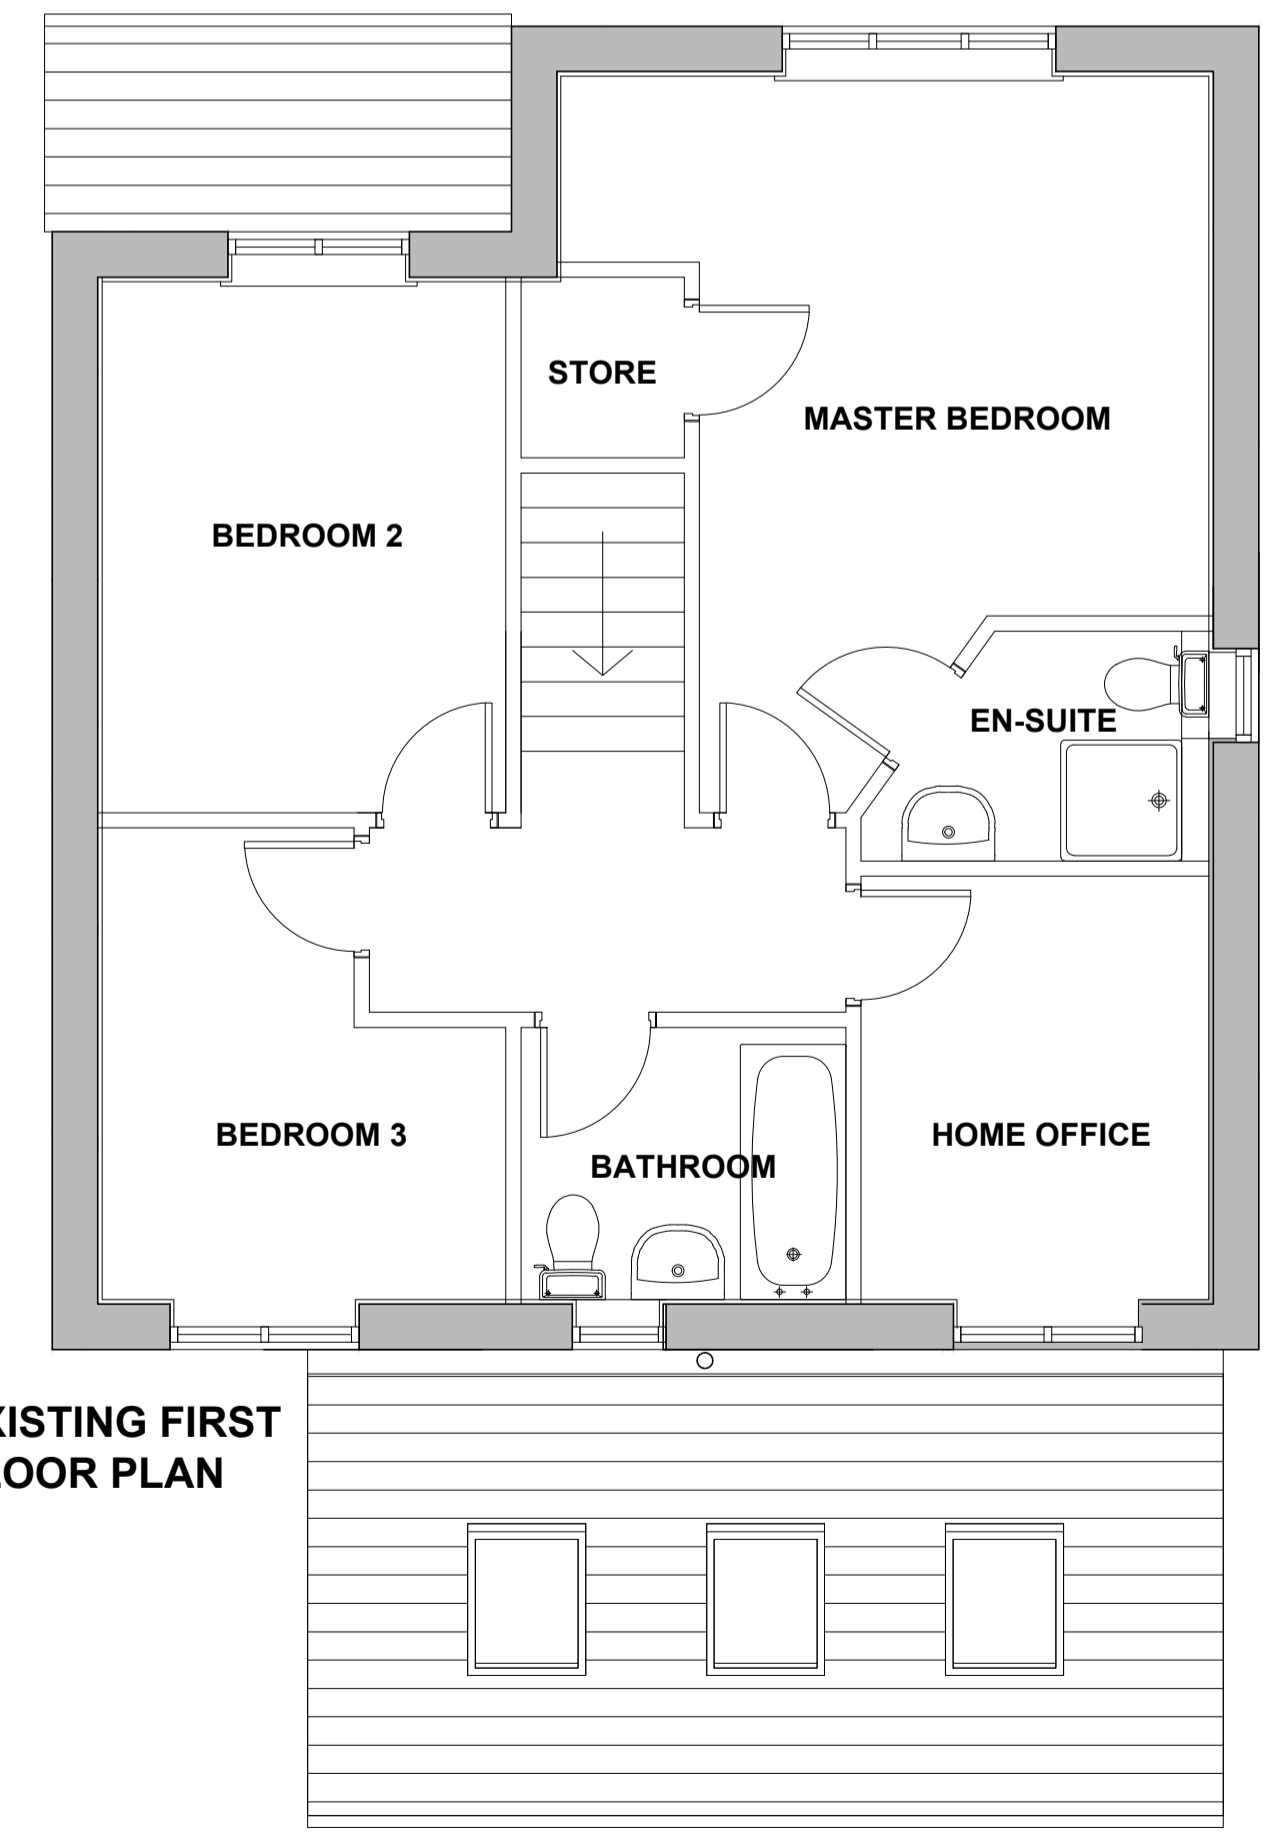

EXISTING FIRST
FLOOR PLAN

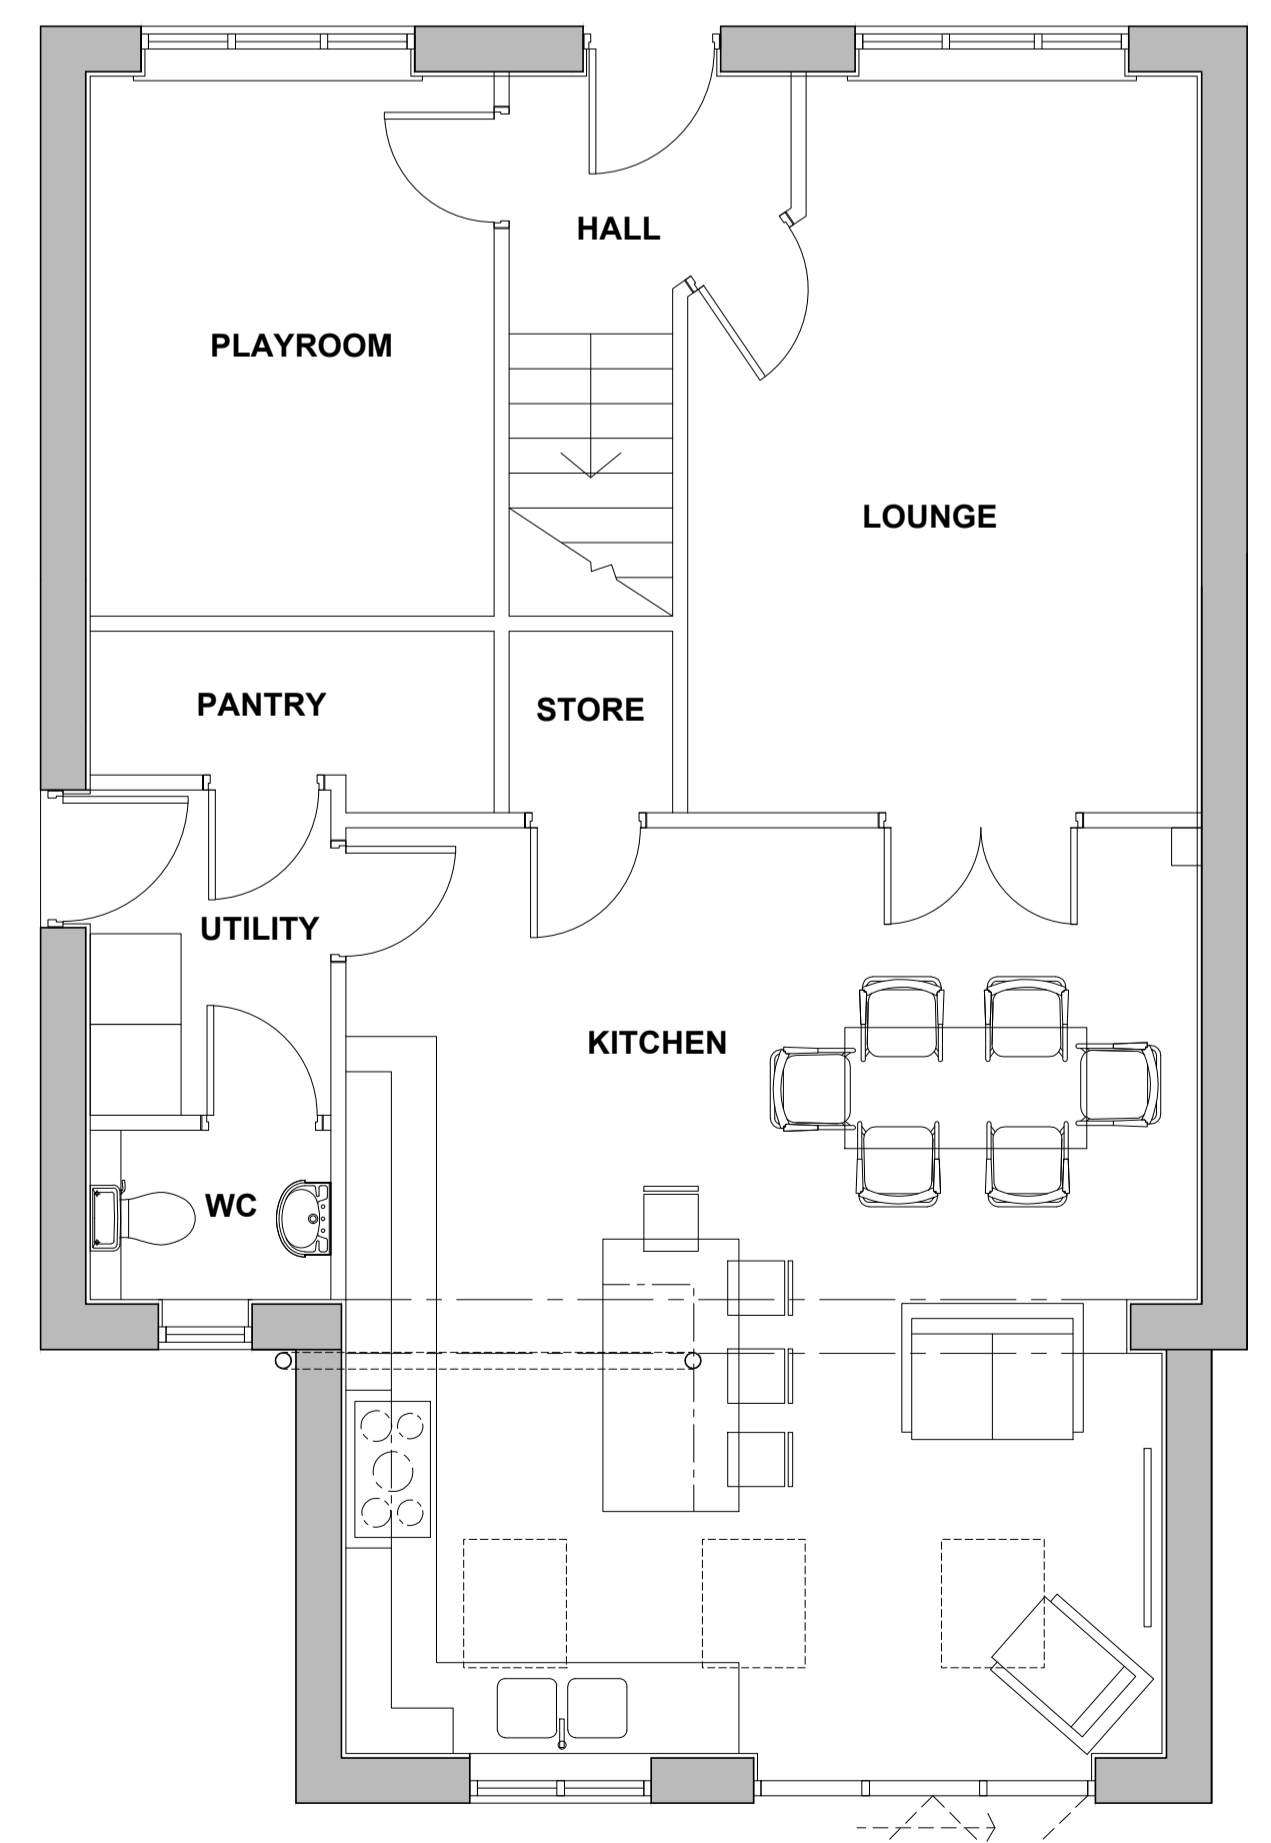

PROPOSED REAR
EXTENSION - GROUND
FLOOR PLAN

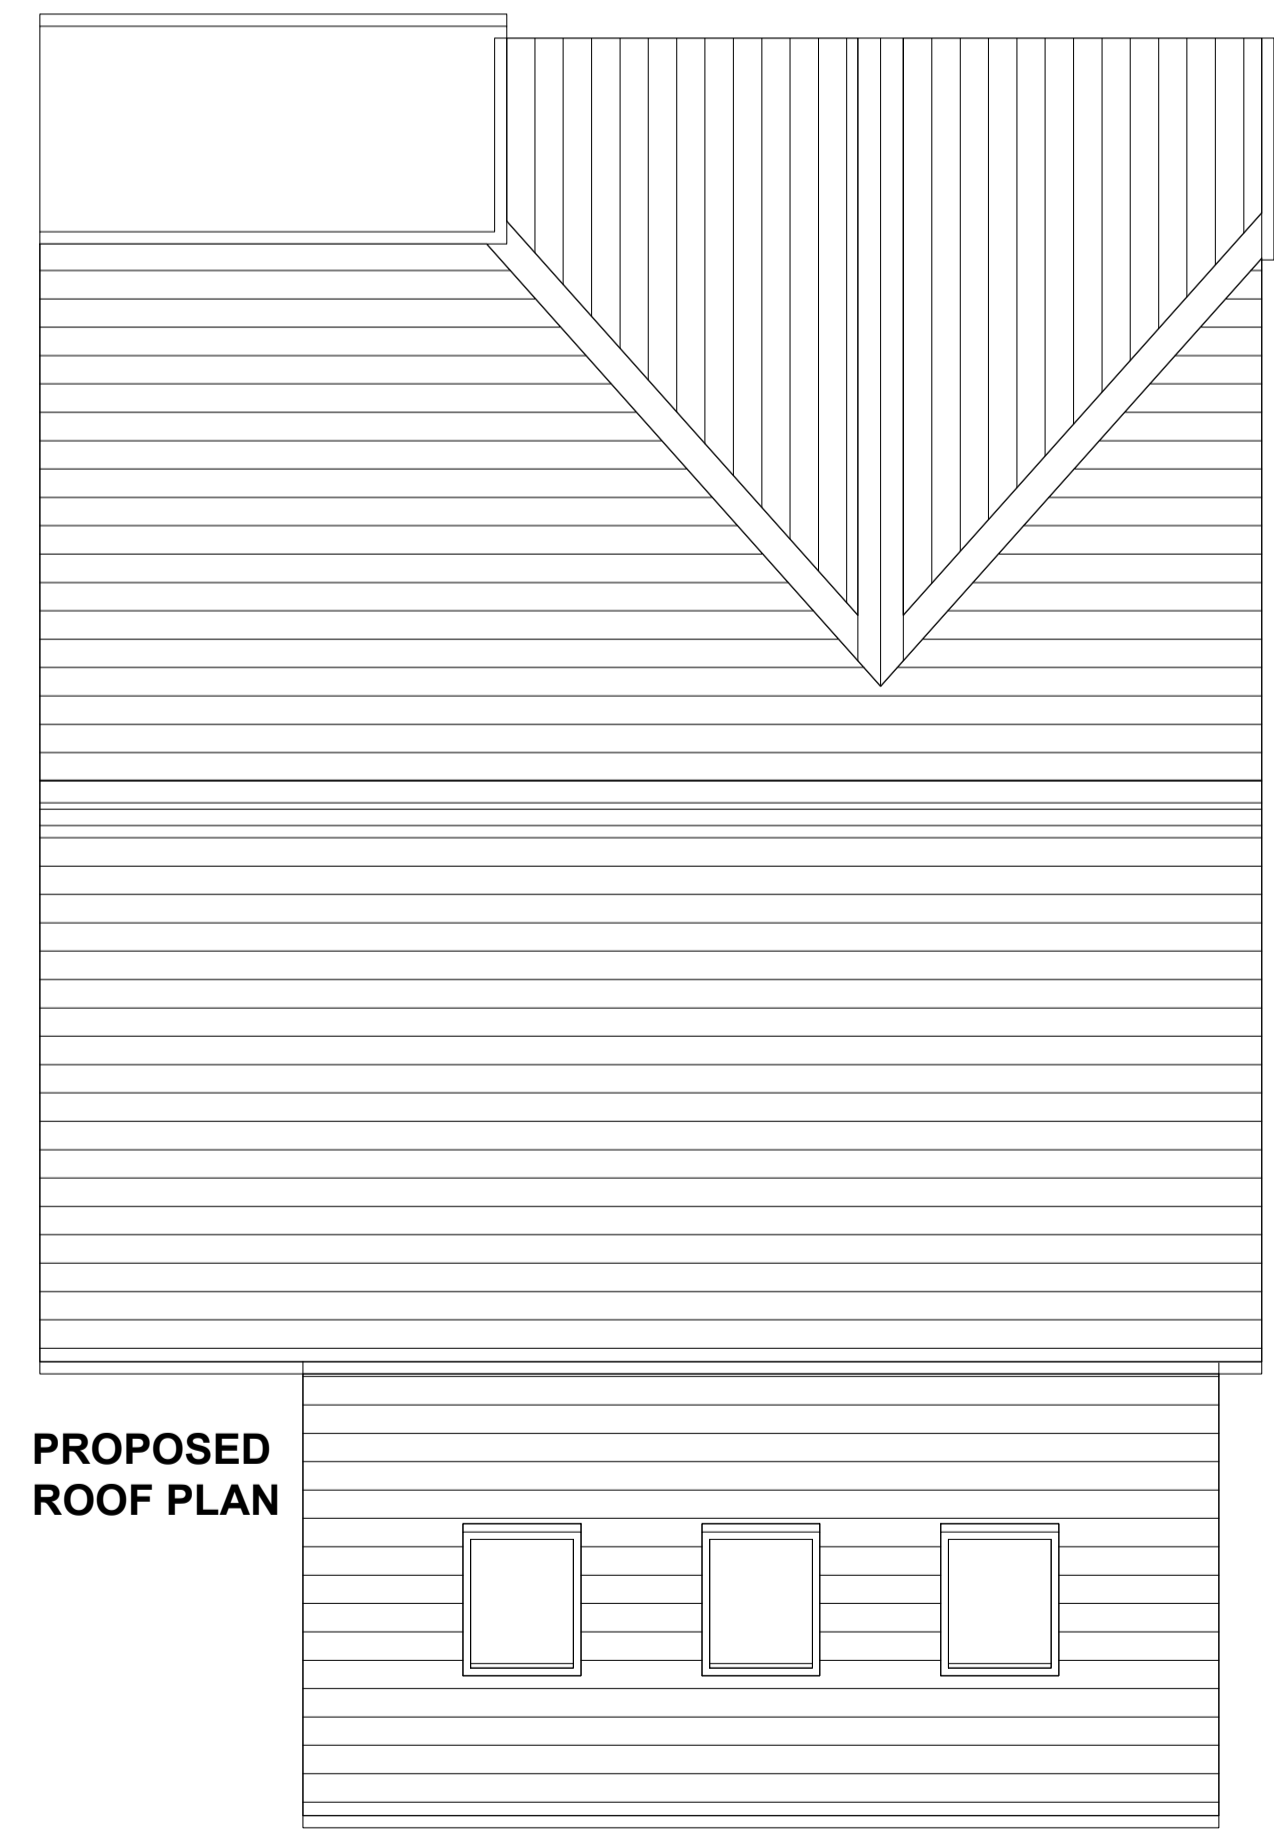

PROPOSED
ROOF PLAN

NOTES
Do not scale from this drawing. Only figured dimensions are to be taken from this drawing. Contractor must verify all dimensions on site before commencing any work or shop drawings. Report any discrepancies to the architect before commencing work. If this drawing exceeds the quantities taken in any way the architects are to be informed before the work is initiated. Work within the Construction (Design & Management) Regulations 2015 is not to start until a Health and Safety Plan has been produced. This drawing is copyright and must not be reproduced without consent of Rchitecture Limited.

DRAWING STATUS/TYPE KEY

F Feasibility	SK Sketch	L Landscape	C Construction
P Planning	M Marketing	S Survey	AB As Built
T Tender	TNT Tenant	OS Ordnance Survey	

RCHITECTURE
27 York Place | Leeds | LS1 2EY
info@rchitecture.uk | Tel: 0113 880 0265
www.rchitecture.uk

CLIENT
MR & MRS JOHNSON

PROJECT
**73 BURNLEYS MILLS ROAD
GOMERSAL**

DRAWING TITLE
**PROPOSED
PLANS AND ELEVATIONS**

Scale	Drawn By	Date Drawn
1:50@A1	RW	22.01.25
	Checked By	Date Checked
	ME	22.01.25

Drawing No. (0112) - P200
Revision