




IF IN ANY DOUBT PLEASE ASK THE ARCHITECT FOR CLARIFICATION.  
DO NOT SCALE FROM DRAWING. ALL DIMENSIONS TO BE CHECKED ON SITE.  
THE COPYRIGHT FOR THESE DRAWINGS REMAINS THE PROPERTY OF THE ARCHITECT. THEY MUST NOT BE REPRODUCED IN ANY WAY WITHOUT THE ARCHITECT'S PRIOR WRITTEN CONSENT.

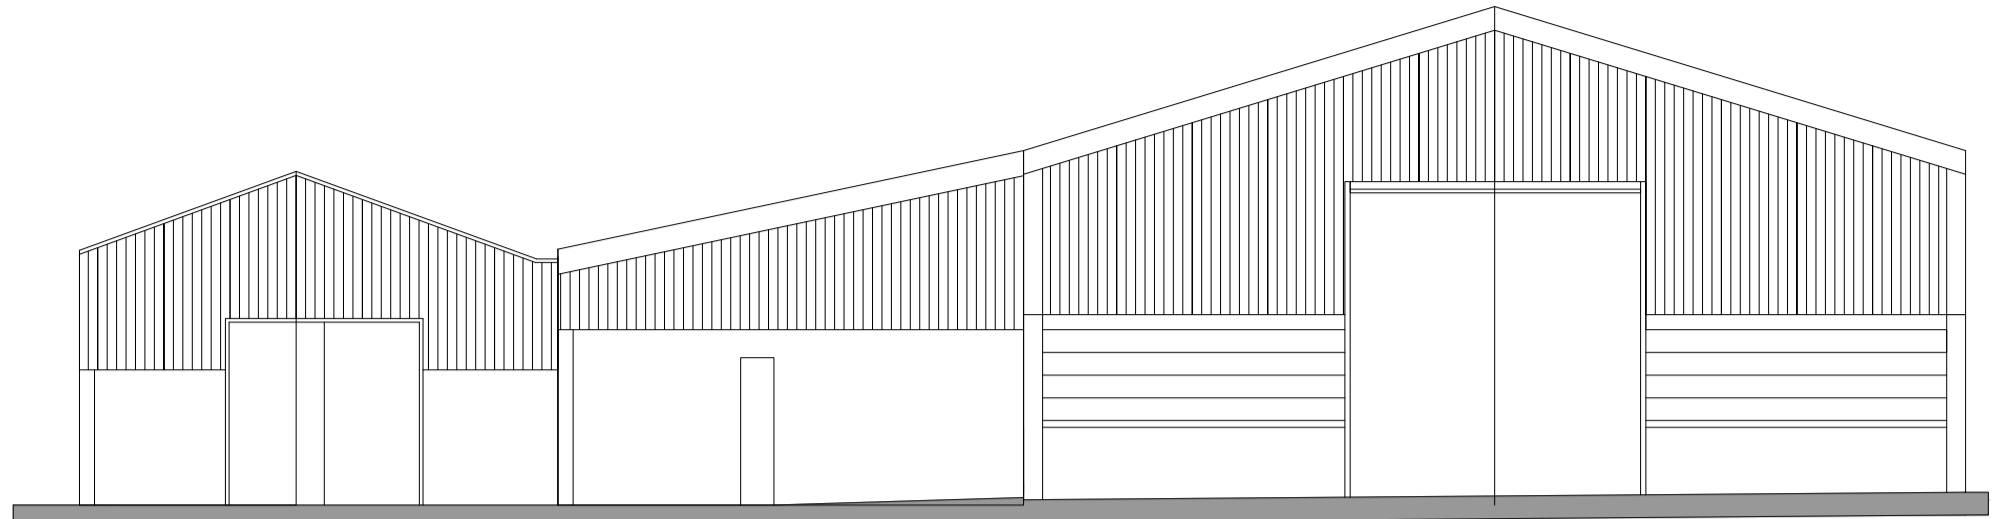


NORTH ELEVATION

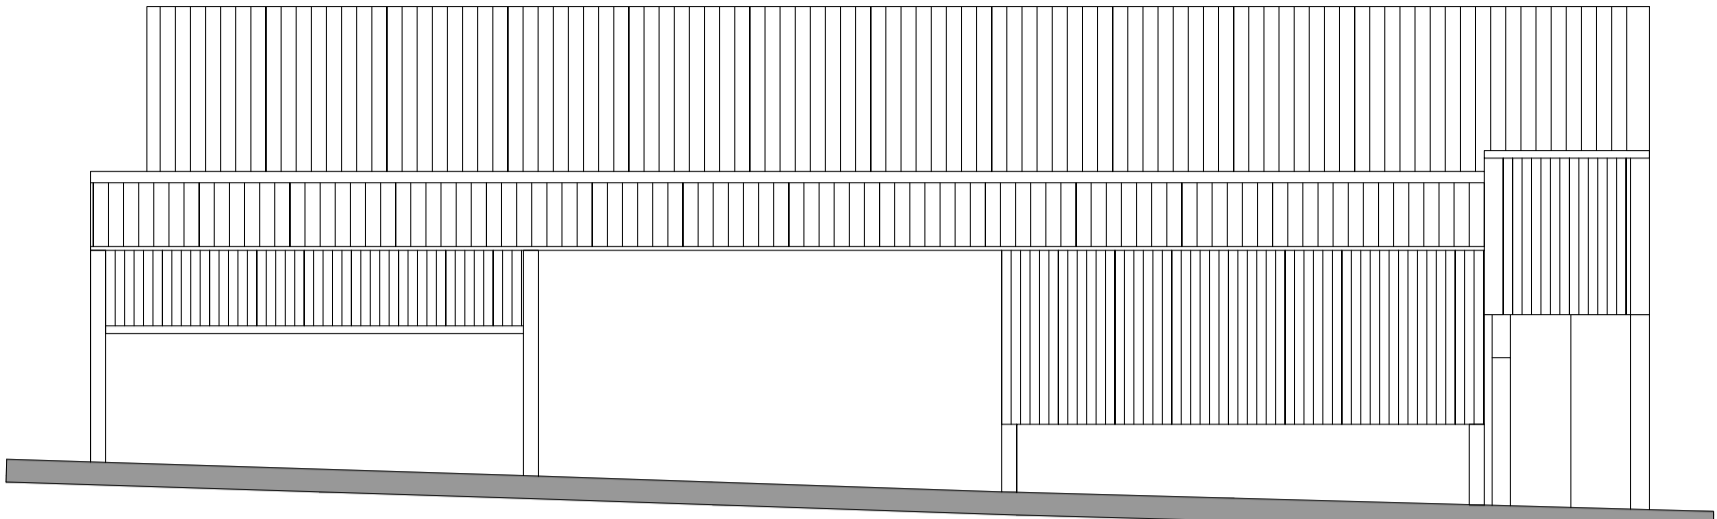


EAST ELEVATION

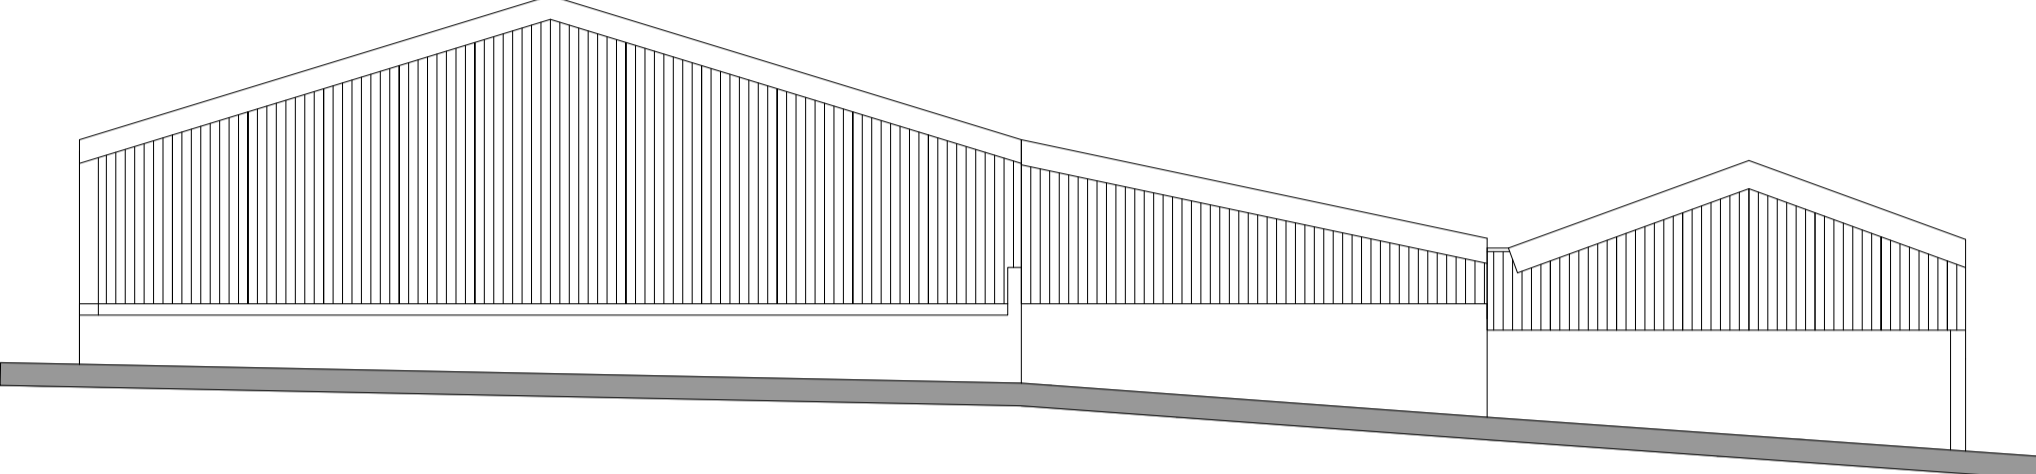


SOUTH ELEVATION

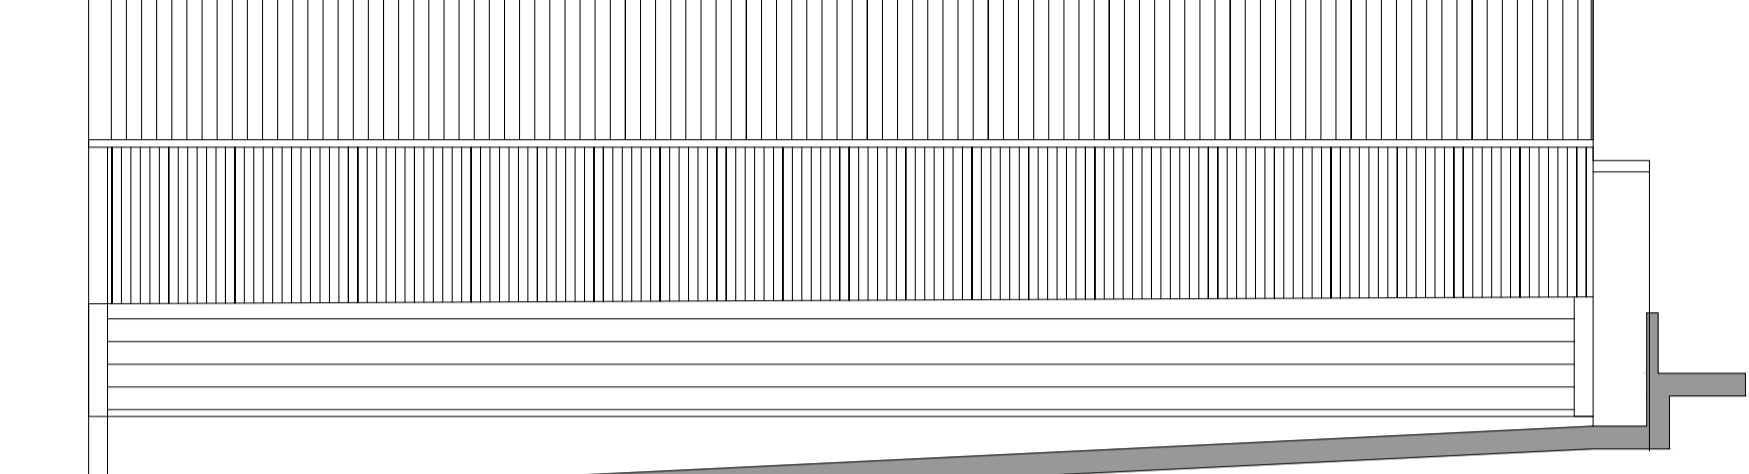

WEST ELEVATION

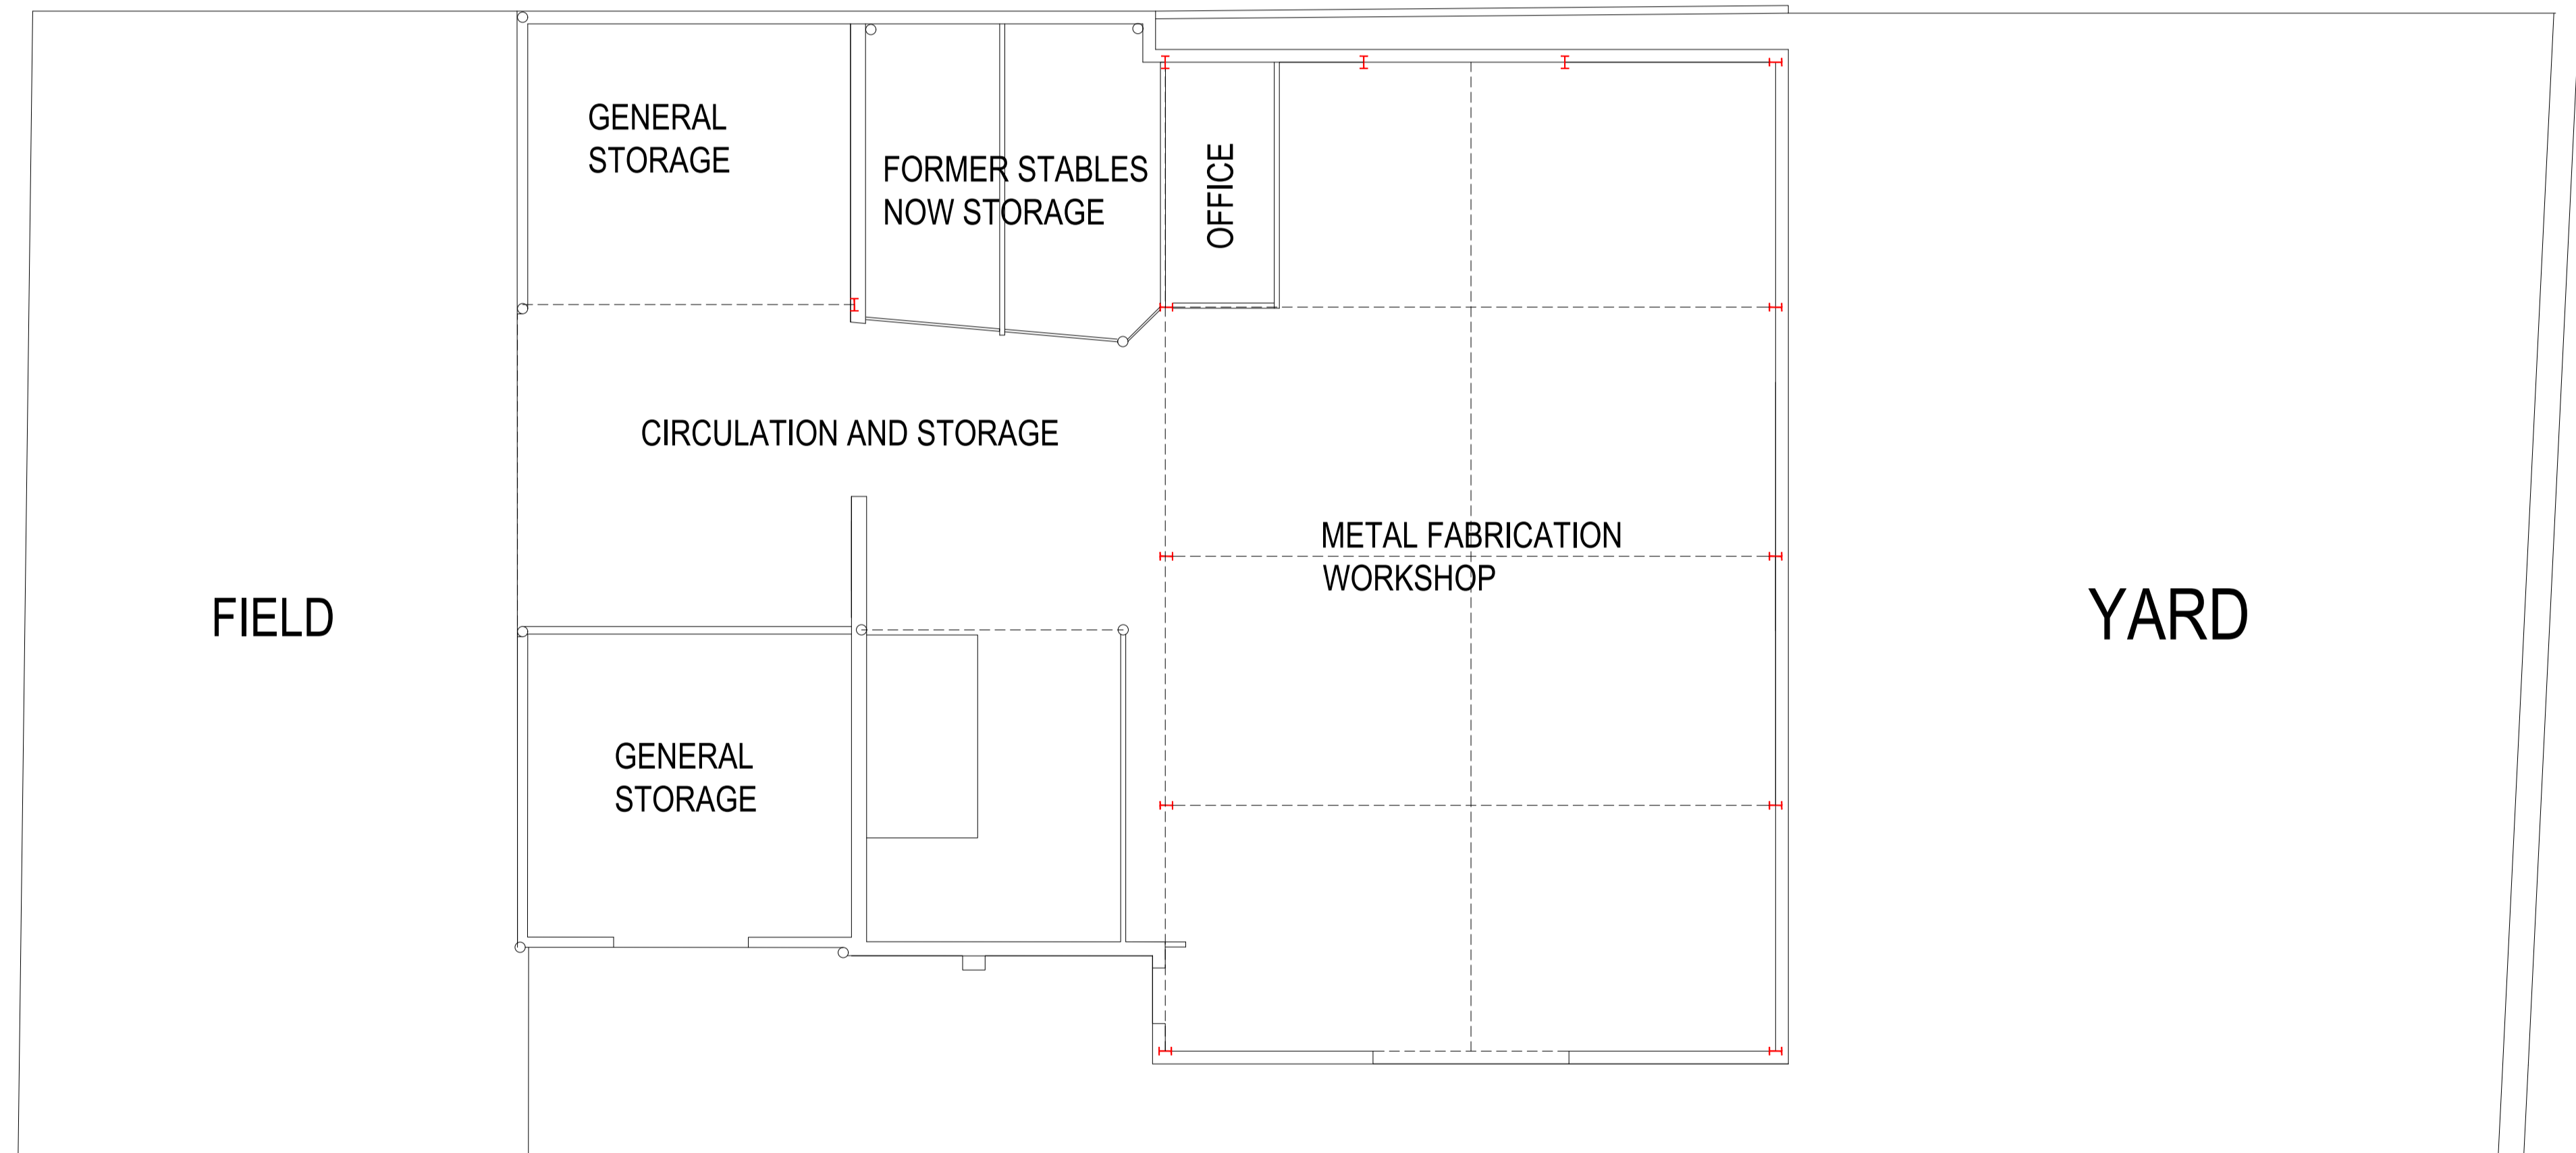

SITE PLAN

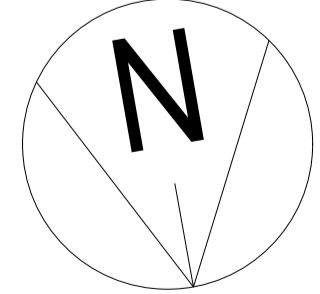

EXISTING BUILDING VOLUME = 2318 M<sup>3</sup>  
EXISTING BUILDING FOOTPRINT = 477 M<sup>2</sup>

PROPOSED BUILDING VOLUME = 2222 M<sup>3</sup>  
PROPOSED BUILDING FOOTPRINT = 371 M<sup>2</sup>



**northern design  
partnership**

Chartered Architects  
The Chapel, Millmoor Road,  
Meltham, Holmfirth, HD9 5JU

www.northerndesignpartnership.co.uk  
instagram: @northerndesignp  
Telephone: (01484) 854848

client	PAUL BROOK		
project	AGRICULTURAL BUILDING OFF LAW SLACK ROAD HOLMFIRTH HD9 2RY		
drawing	EXISTING PLANS AND ELEVATIONS		
revision	notes	date	drawn
scale :	1:100 AT A1	09.23	PB
project no.	2293	drawing no.	01