



KEY PLAN

NOTES

THIS DRAWING MUST NOT BE SCALED.
 ALL DIMENSIONS ARE TO BE VERIFIED AND CHECKED ON SITE. ANY DISCREPANCIES THAT ARE, OR BECOME APPARENT SHOULD BE REPORTED TO CHAPMAN TAYLOR.
 AREAS INDICATED ARE APPROXIMATE GROSS INTERNAL AREA. THEY RELATE TO THE LIKELY AREAS OF THE BUILDING AT THE CURRENT STAGE OF DESIGN. ANY DECISIONS TO BE MADE ON THE BASIS OF THESE PREDICTIONS, WHETHER AS TO PROJECT VIABILITY, PRE-LETTING, LEASE AGREEMENTS, OR THE LIKE, SHOULD INCLUDE DUE ALLOWANCE FOR THE INCREASES AND DECREASES INHERENT IN THE DESIGN DEVELOPMENT AND BUILDING PROCESS.
 © COPYRIGHT CHAPMAN TAYLOR 2022

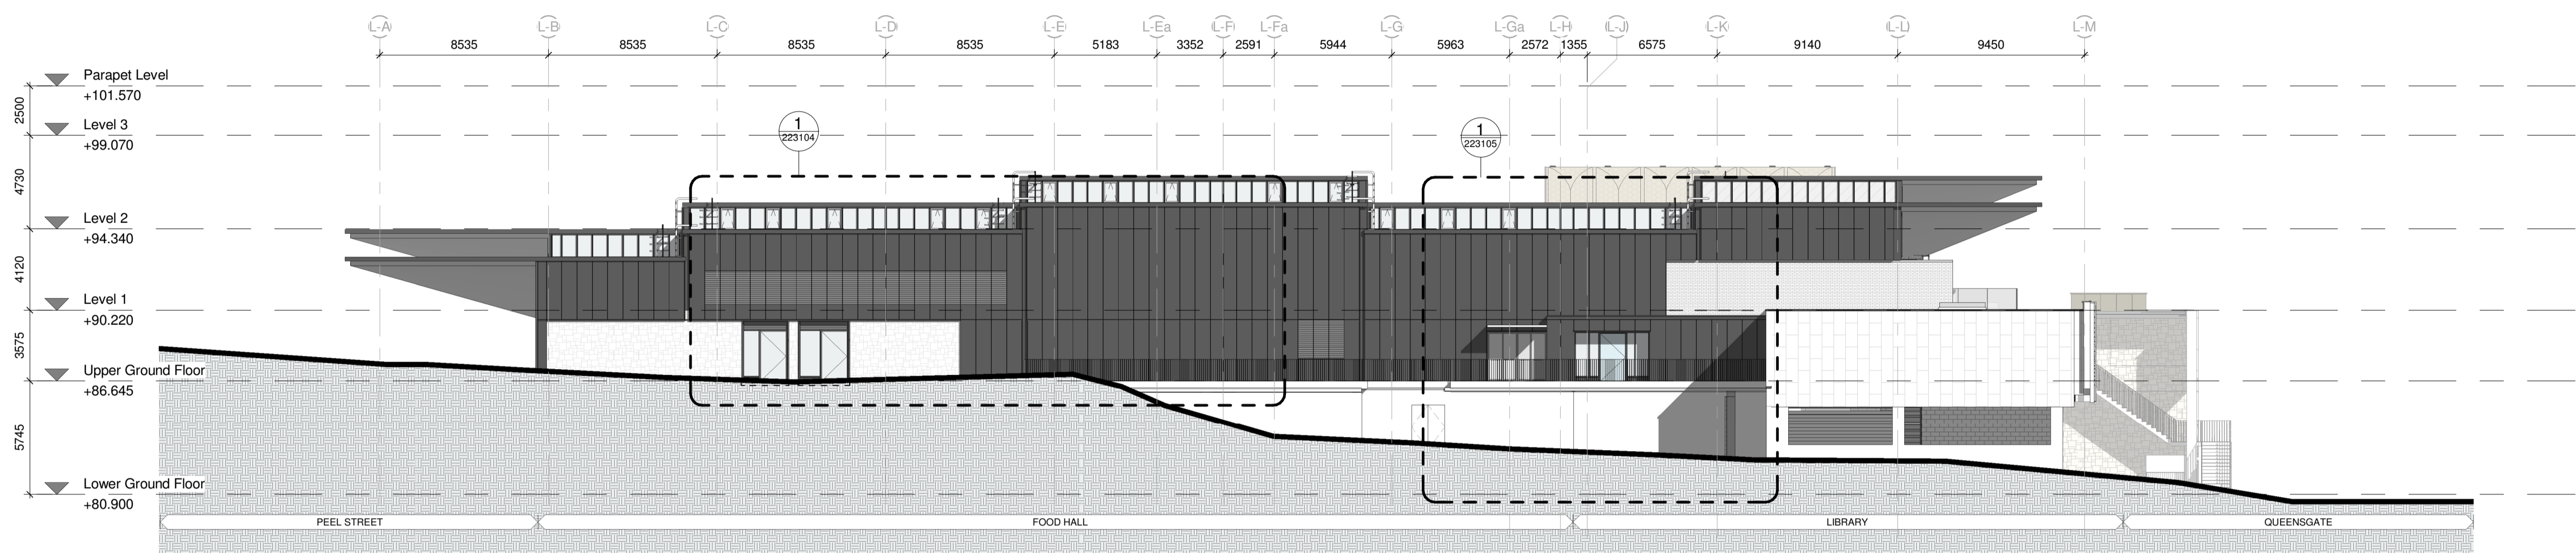

S GA Elevation - South Elevation
 1 : 200

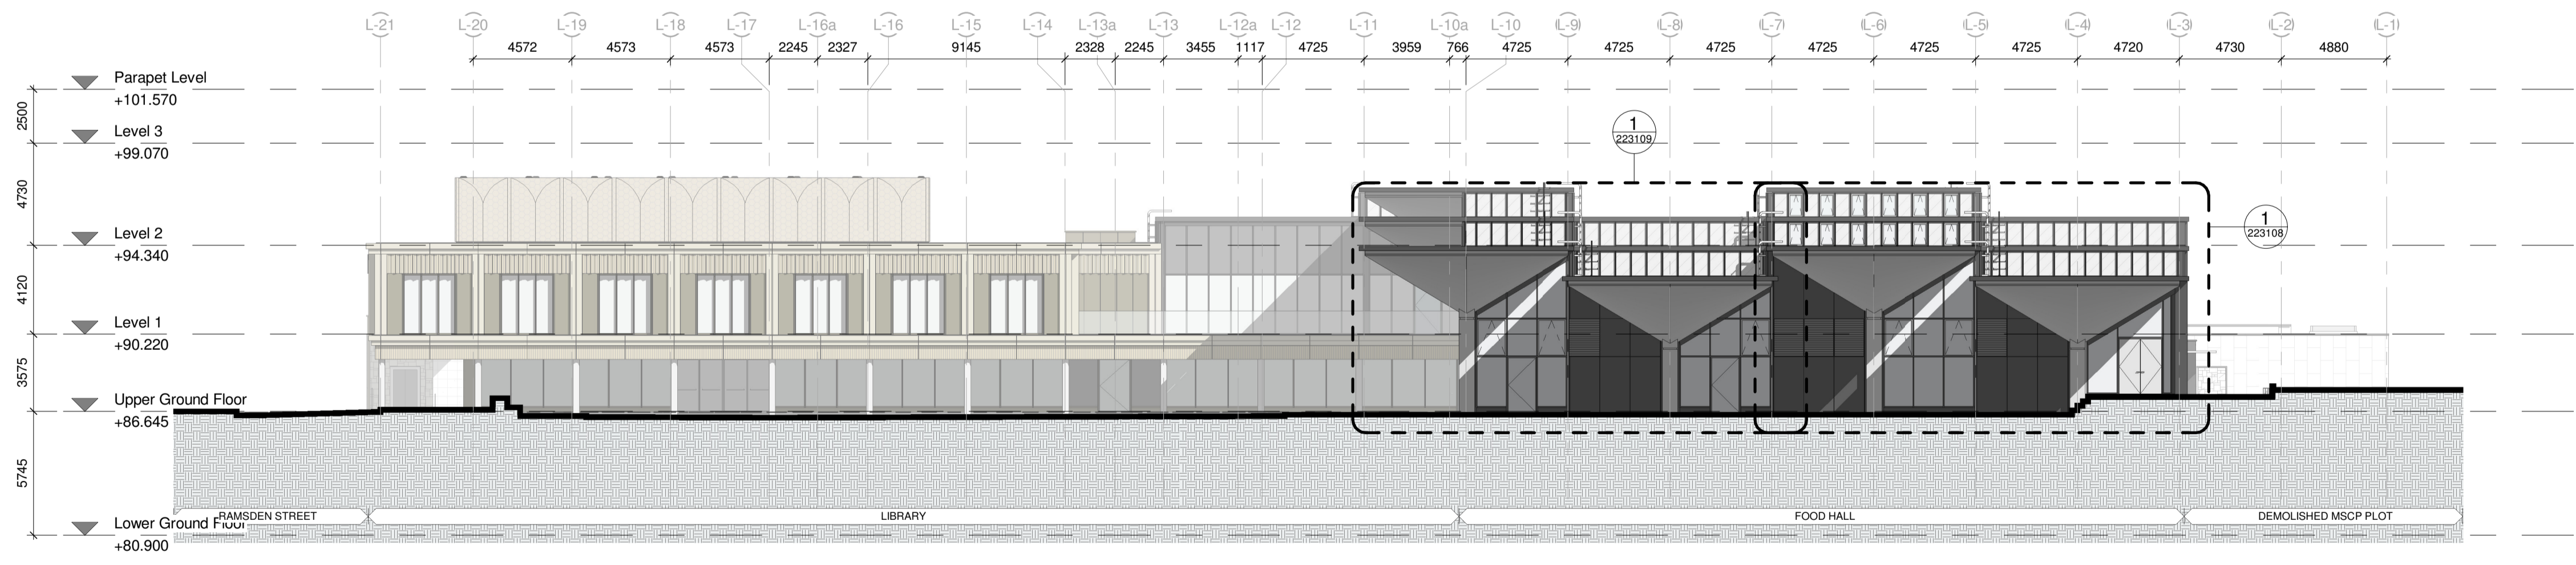

W GA Elevation - West Elevation
 1 : 200

REV	DATE	BY	DESCRIPTION	CHKD
C01	01.11.2024	RW	ISSUED FOR CONSTRUCTION	AN
T06	09.04.2024	RW	PARABOLIC ROOF ACCESS ADDED	AN
T05	03.04.2024	RW	UPDATED IN LINE WITH BAM COMMENTS	AN
T04	15.03.2024	RW	ISSUED FOR TENDER	AN
T03	16.02.2024	RW	ELEVATIONS UPDATED IN LINE WITH DESIGN DEVELOPEMENT COORDINATION	AN
T02	02.02.2024	RW	Updated in line with design / coordination development	JF
T01	19.01.2024	RW	ISSUED FOR TENDER	AN
P04	13.12.2023	RW	STAGE 03 VE ISSUE	AN
P03	24.11.2023	RW	UPDATED TO REFLECT AGREED VE LAYOUT OPTION	AN
P02	20.10.2023	RW	UPDATED TO REFLECT AGREED VE OPTION	AN
P01	18.08.2023	RW	PRELIMINARY - FIRST ISSUE	AN

CLIENT

3125 Century Way,
Thorp Park,
Leeds,
LS15 8ZB
www.bam.co.uk

PROJECT
 Kirklees Cultural Heart, Huddersfield

ARCHITECT

MANCHESTER STUDIO
Bass Warehouse
4 Castle Street, Castlefield
Manchester M3 4LZ
United Kingdom
T +44 (0)161 828 6500
E manchester@chapmantaylor.com
www.chapmantaylor.com

STRUCTURAL ENGINEER

Rose Wharf,
East Street,
Leeds,
LS9 8EE
curtins.co.uk

SERVICES ENGINEER

3125 Century Way,
Thorp Park,
Leeds,
LS15 8ZB
www.bam.co.uk

DRAWING TITLE
 GA ELEVATIONS
 South & West Elevations

Scale 1 : 200 @ A1

INTERNAL JOB NO	ISSUE DATE	STATUS	ORIGINATOR	ZONE	LEVEL	TYPE	NUMBER	REVISION
D132KCH	11.08.2023	CONSTRUCTION	RW	AN				

PROJECT NUMBER ORIGINATOR ZONE LEVEL TYPE NUMBER REVISION

IR430301 CTA ZZ XX DR A 211101 C01

SERIES	CROSS REFERENCE DRAWINGS SCHEDULE
01	SITE 15 SLAB EDGE SETTING OUT 22 BAY ELEVATIONS & SECTIONS 25 FIN SETTING OUT / ENVELOPE DETAILS 31 EXTERNAL DOORS & WINDOWS 35 CEILING SCOPING 73 KITCHEN LAYOUTS
03	AREA PLANS 20 GA PLANS 23 FLOOR BUILD UP / FINISH SCOPING 27 ROOF SCOPING / DETAILS 32 INTERNAL DOORS & SCREENS 42 INTERNAL WALL FINISHES 74 SANITARY LAYOUTS
09	FIRE STRATEGY PLANS 21 GA ELEVATIONS & SECTIONS 24 CORE SETOUTS 30 INTERNAL WALLS 34 BALUSTRADES & METALWORK 71 SIGNAGE SCHEDULE 75 CLEANING & MAINTENANCE