



**Proposed Ground Floor**  
1 : 50

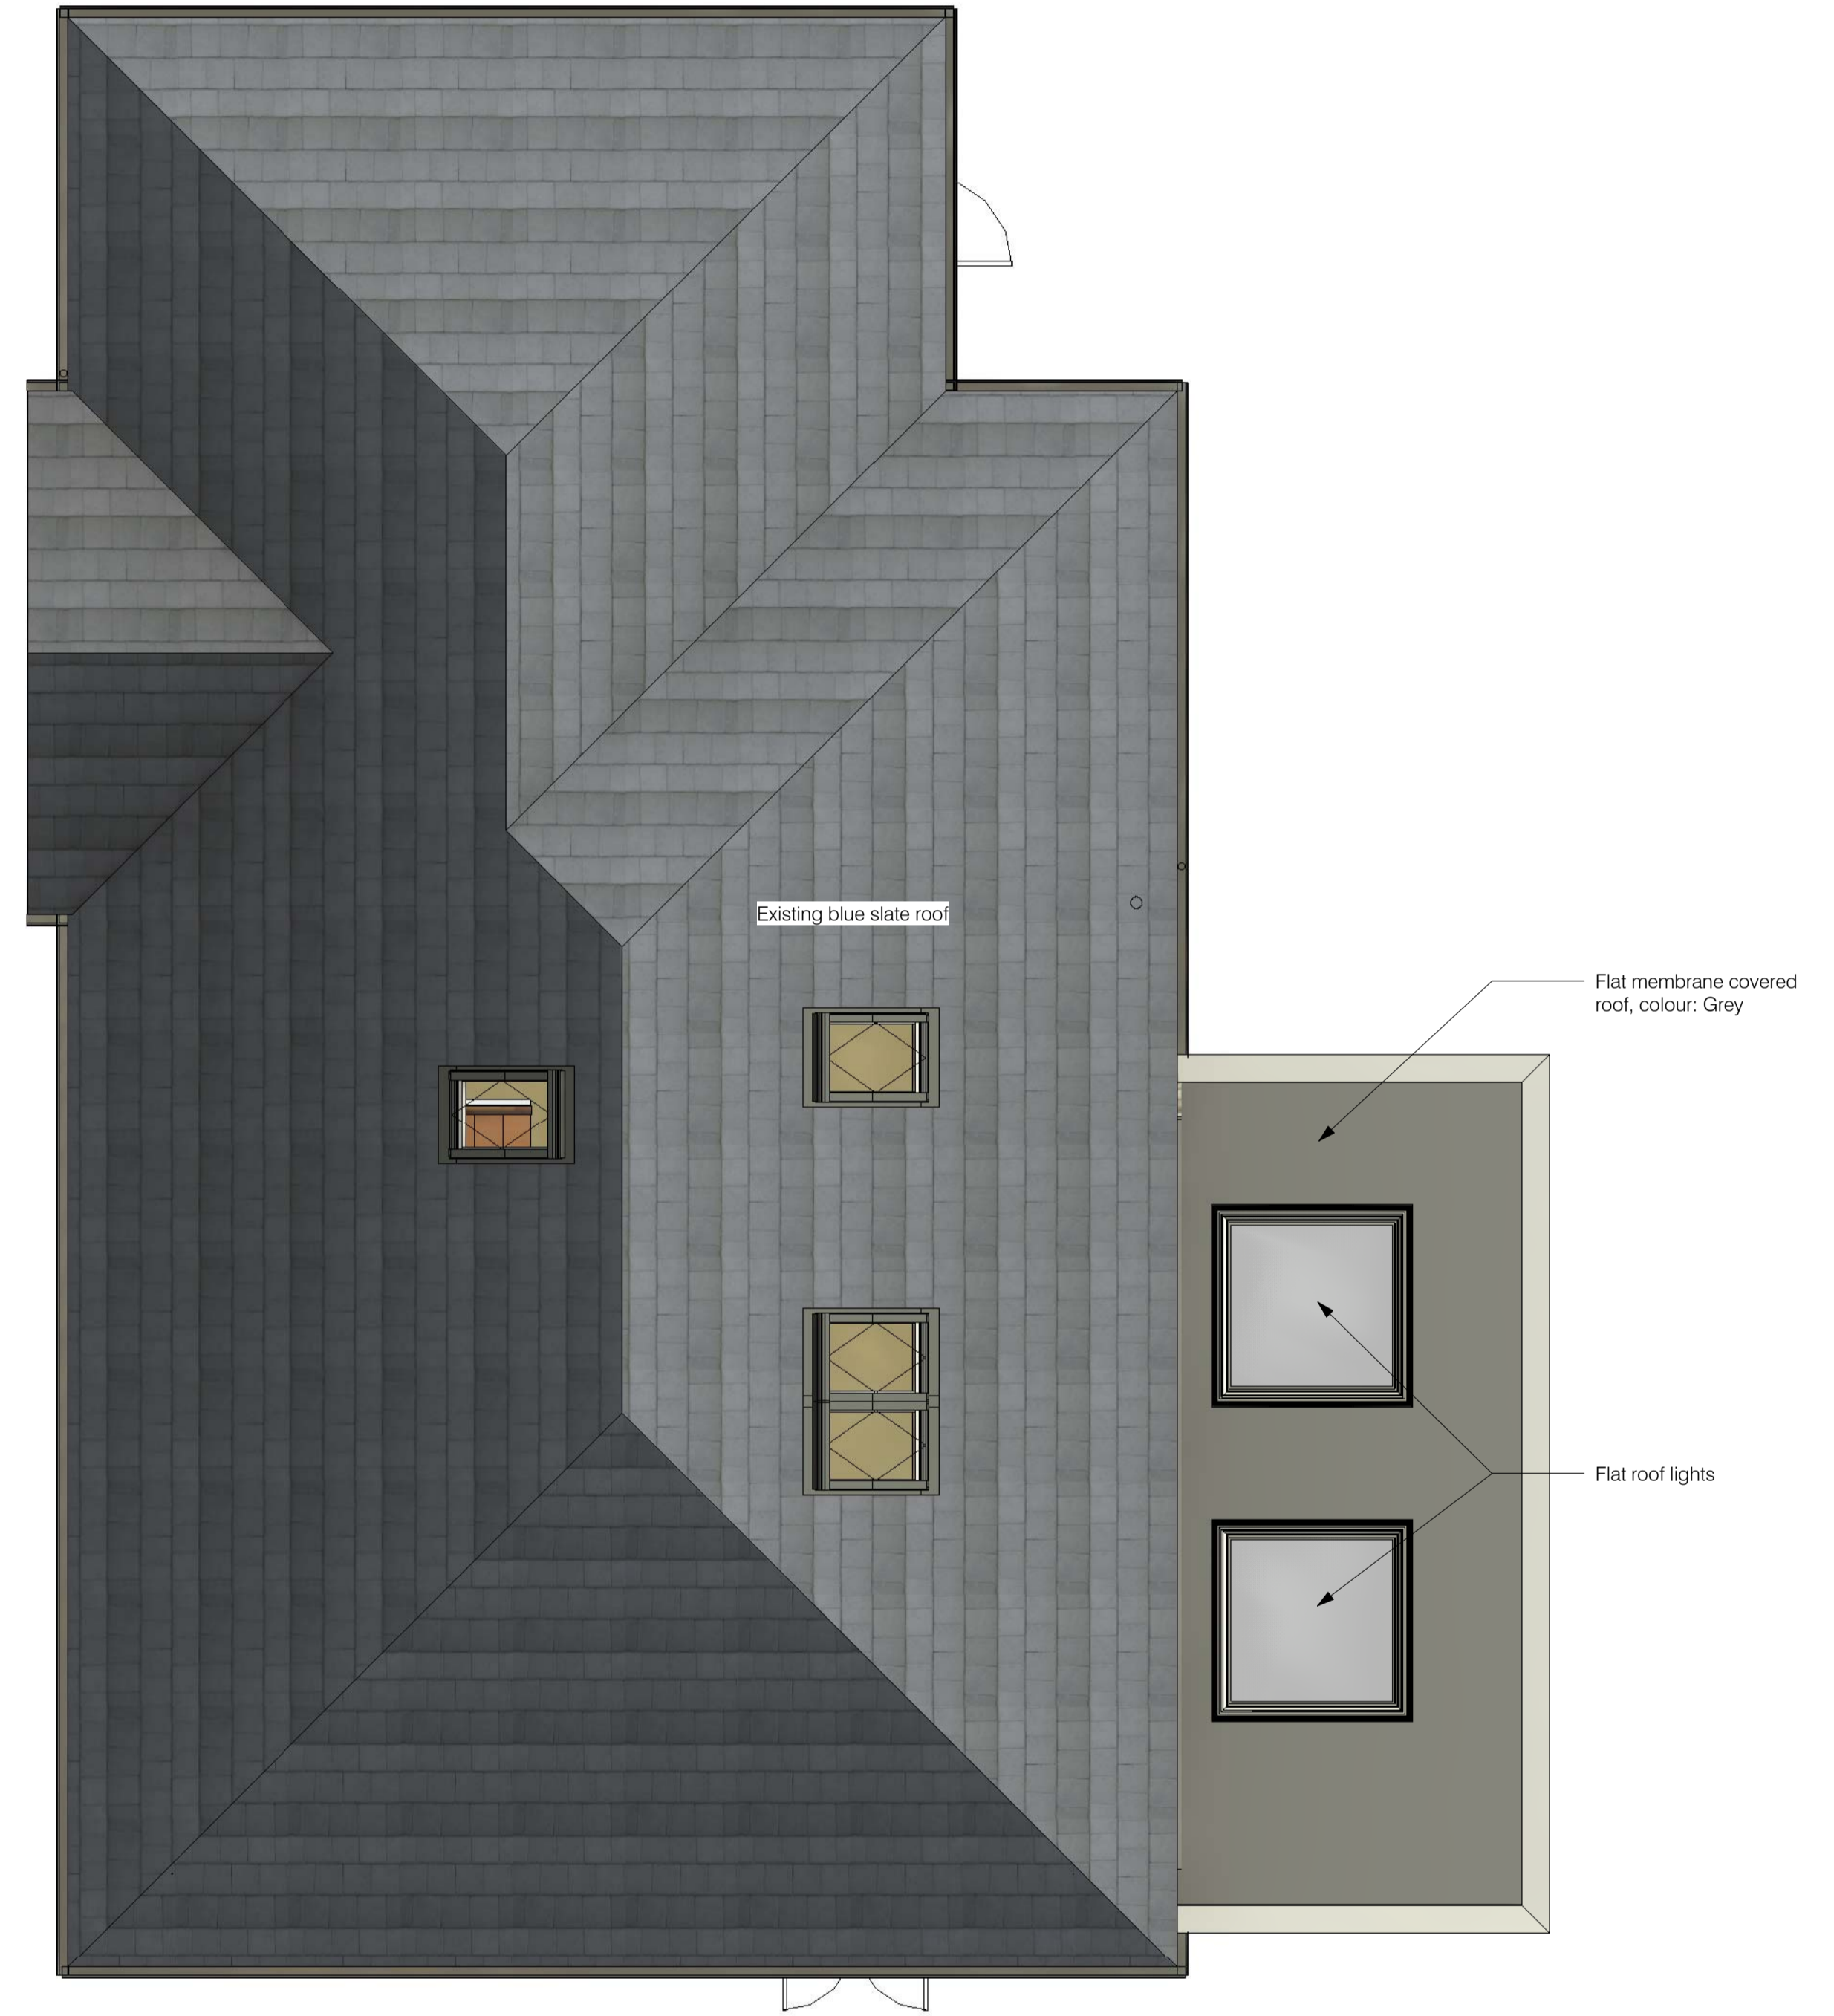

**Proposed Roof Plan**  
1 : 50

All drawings and proposals  
subject to confirmation from  
Structural Engineer and  
Building Control.

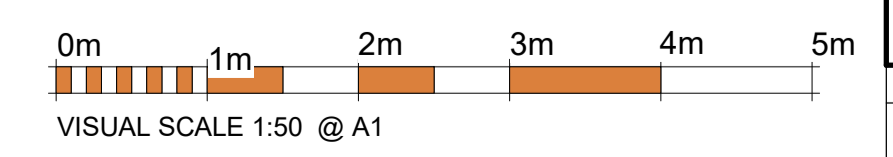

Client Steven Moore		Project 30A Daisy Lea Lane, Lindley. Proposed Garage & Orangery		Drawing Title Proposed - Floor Plan	
Drawn By IR	Checked By Checker	Date 08/02/22	Project Number 2022-63	Scale (@ A1) 1 : 50	
Status Planning	Drawing Number PL-DR-20-13		Rev A		
<small>File Path: C:\Users\ian.roberts\Desktop\Kirklees School - New Woodley\Daisy Lea Lane\2024-063_Daisy Lea Lane, Lindley - Rev C.rvt          This drawing should be read in conjunction with all related drawings. All dimensions should be checked and confirmed on site before any works commenced and sub-contractors drawings are produced. Any discrepancies should be high lighted to the drawing originator immediately.          This drawing is copyright and should not be reproduced without authority from Langhus. Do not scale from this drawing.</small>					

Rev	Description	Date	Rev By	Chkd By
A	Drawing issued for planning	05-02-25		

