




Proposed North Elevation
1 : 50



Proposed South Elevation
1 : 50




Proposed East Elevation
1 : 50

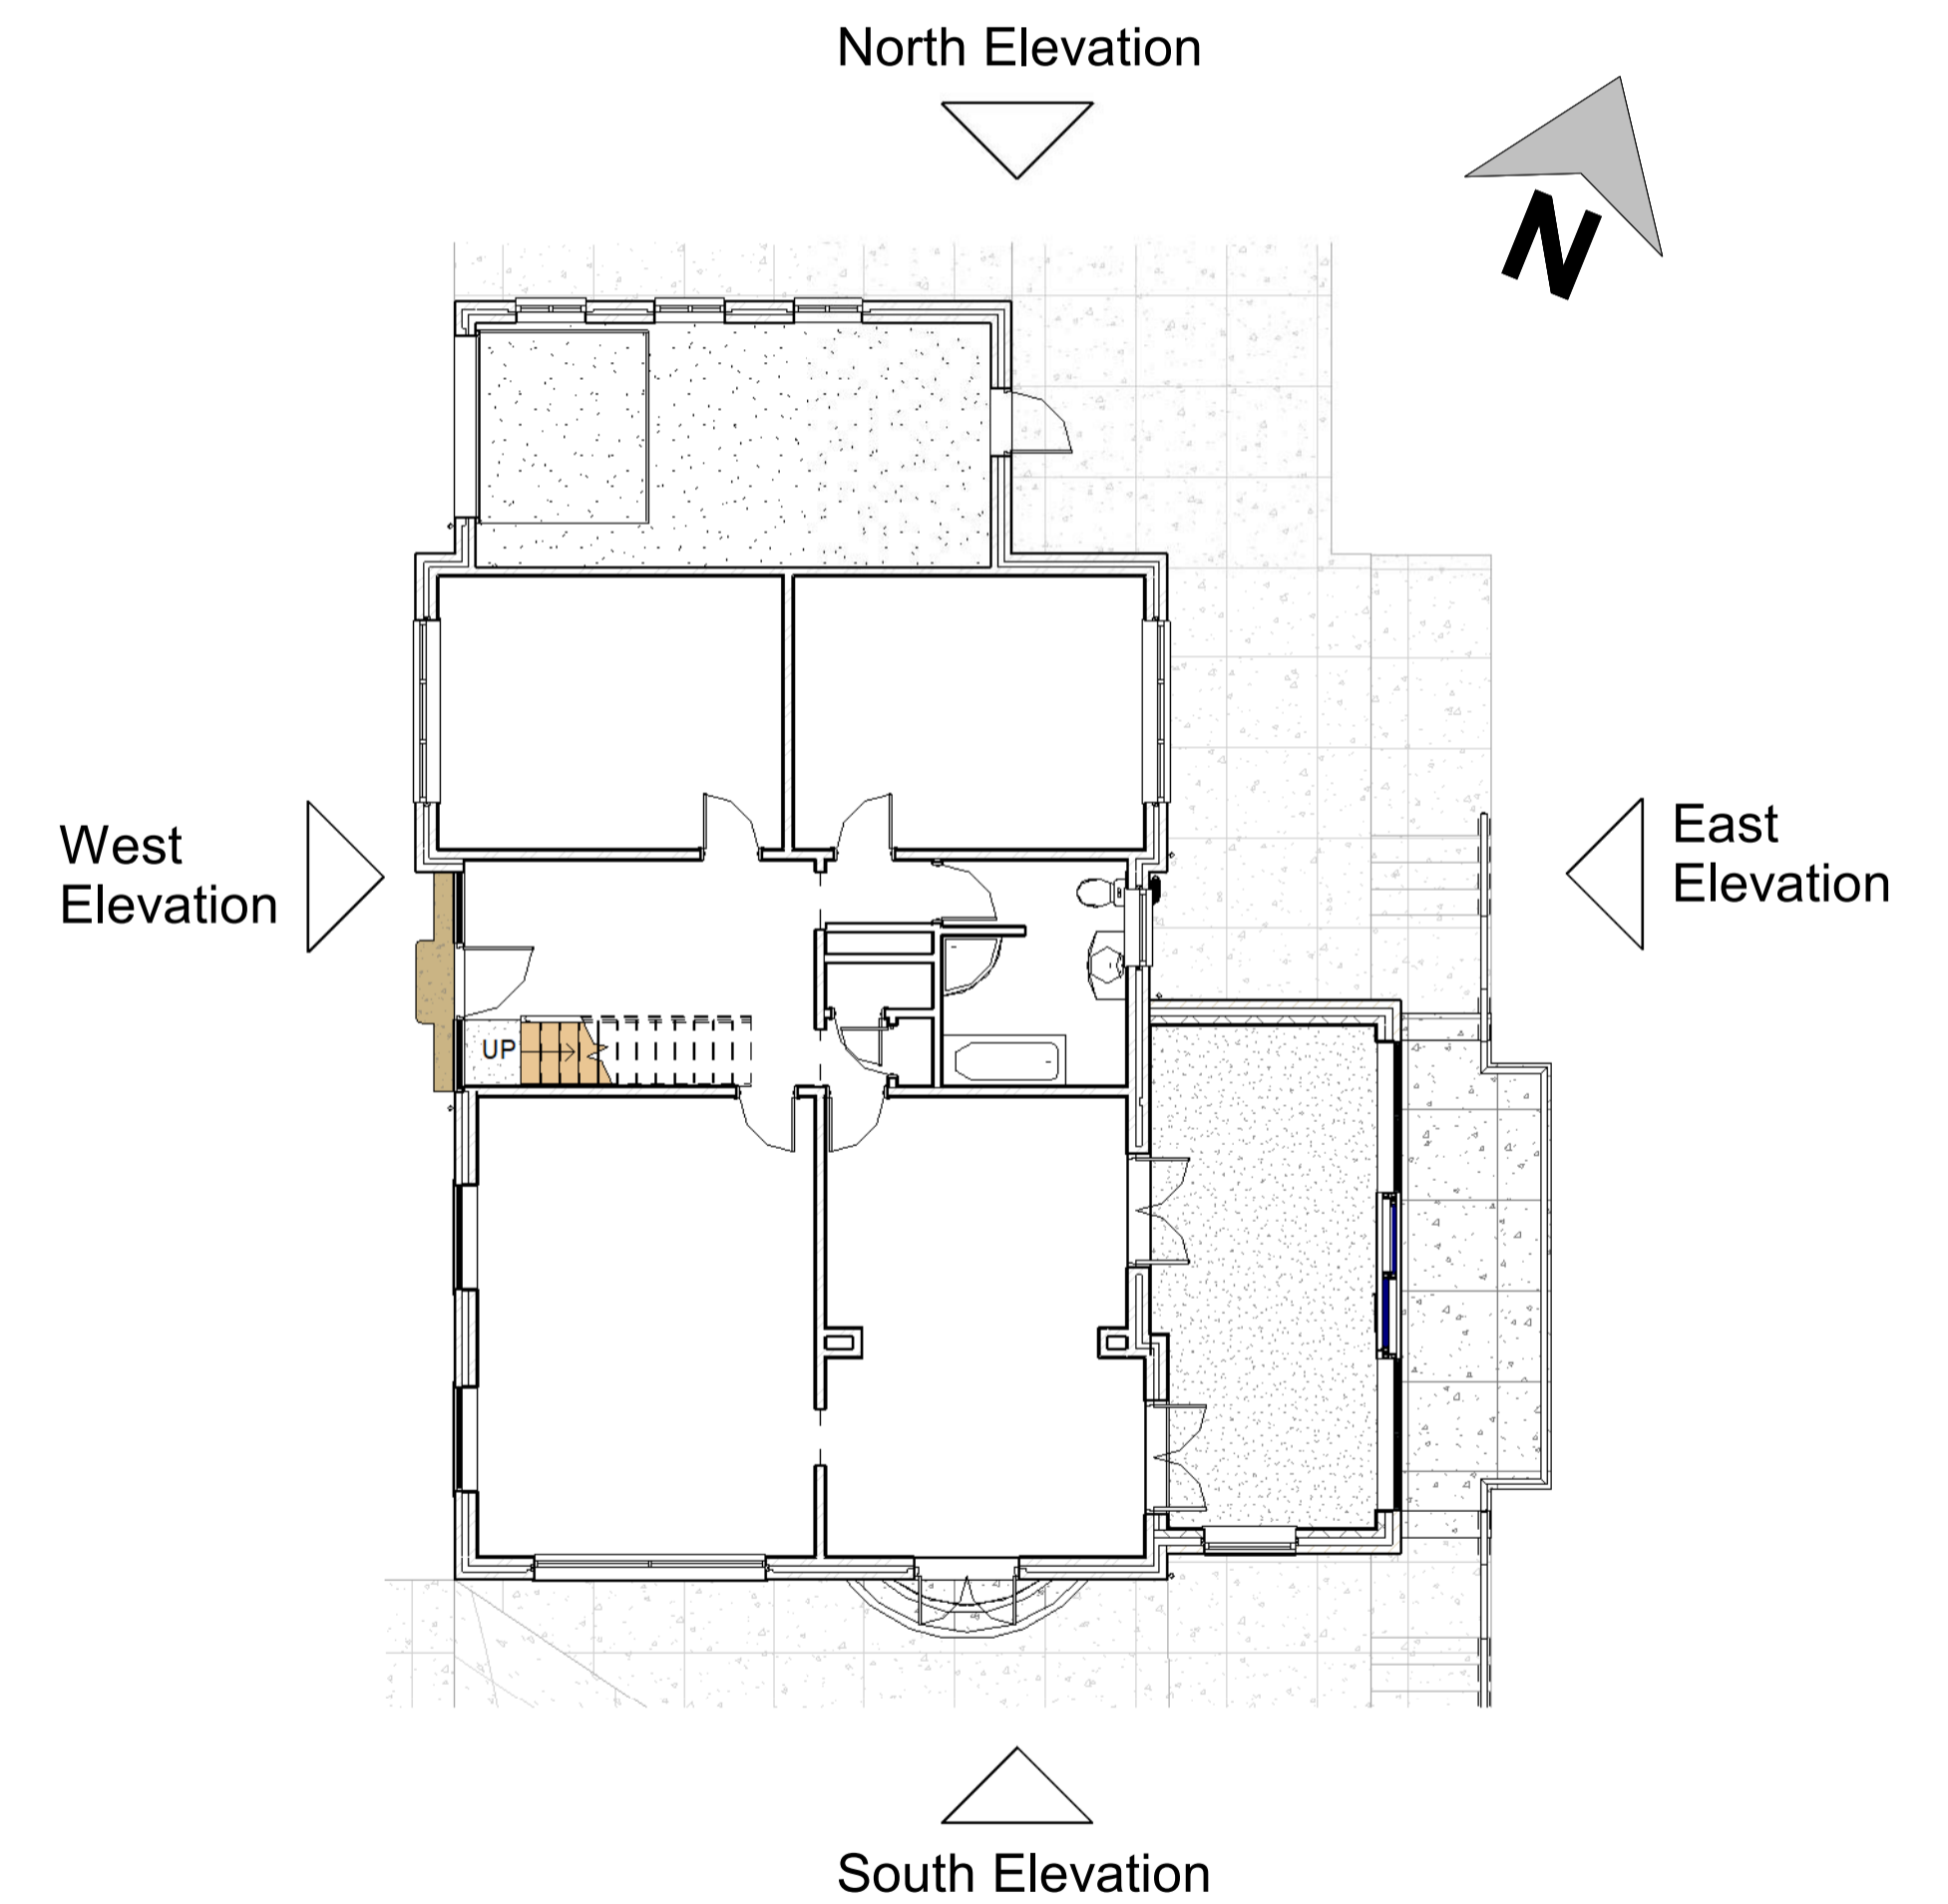

West Elevation
1 : 50

Blue dashed line indicates extent of ownership boundary

All drawings and proposals subject to confirmation from Structural Engineer and Building Control.

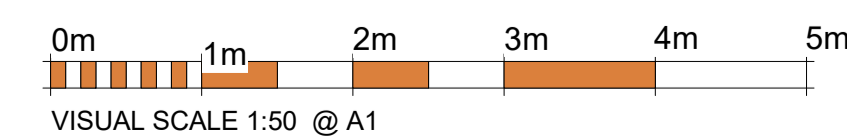

A		Drawing issued for planning		05-02-25	
Rev	Description	Date	Rev	Chkd	By
© 08/02/22 Langhus Ltd					
Client Steven Moore					
Project 30A Daisy Lea Lane, Lindley. Proposed Garage & Orangery					
Drawing Title Proposed - Elevations					
Drawn By	Checked By	Date	Project Number	ScAs@ A1)	
IR	Checker	08/02/22	2022-63	indicated	
Status	Drawing Number	Project Number		Rev	
Planning	PL-DR-25-14	2022-63		A	
<small>File Path: C:\Users\ian.roberts\Desktop\Kirklees School - New Woodley\Daisy Lea Lane\2024-063_Daisy Lea Lane, Lindley - Rev C.rvt This drawing should be read in conjunction with all related drawings. All dimensions should be checked and confirmed on site before any works commenced and sub-contractors drawings are produced. Any discrepancies should be highlighted to the drawing originator immediately. This drawing is copyright and should not be reproduced without authority from Langhus. Do not scale from this drawing.</small>					