



PROPOSED CAR PARK RETAINING WALL PLAN SCALE 1:50

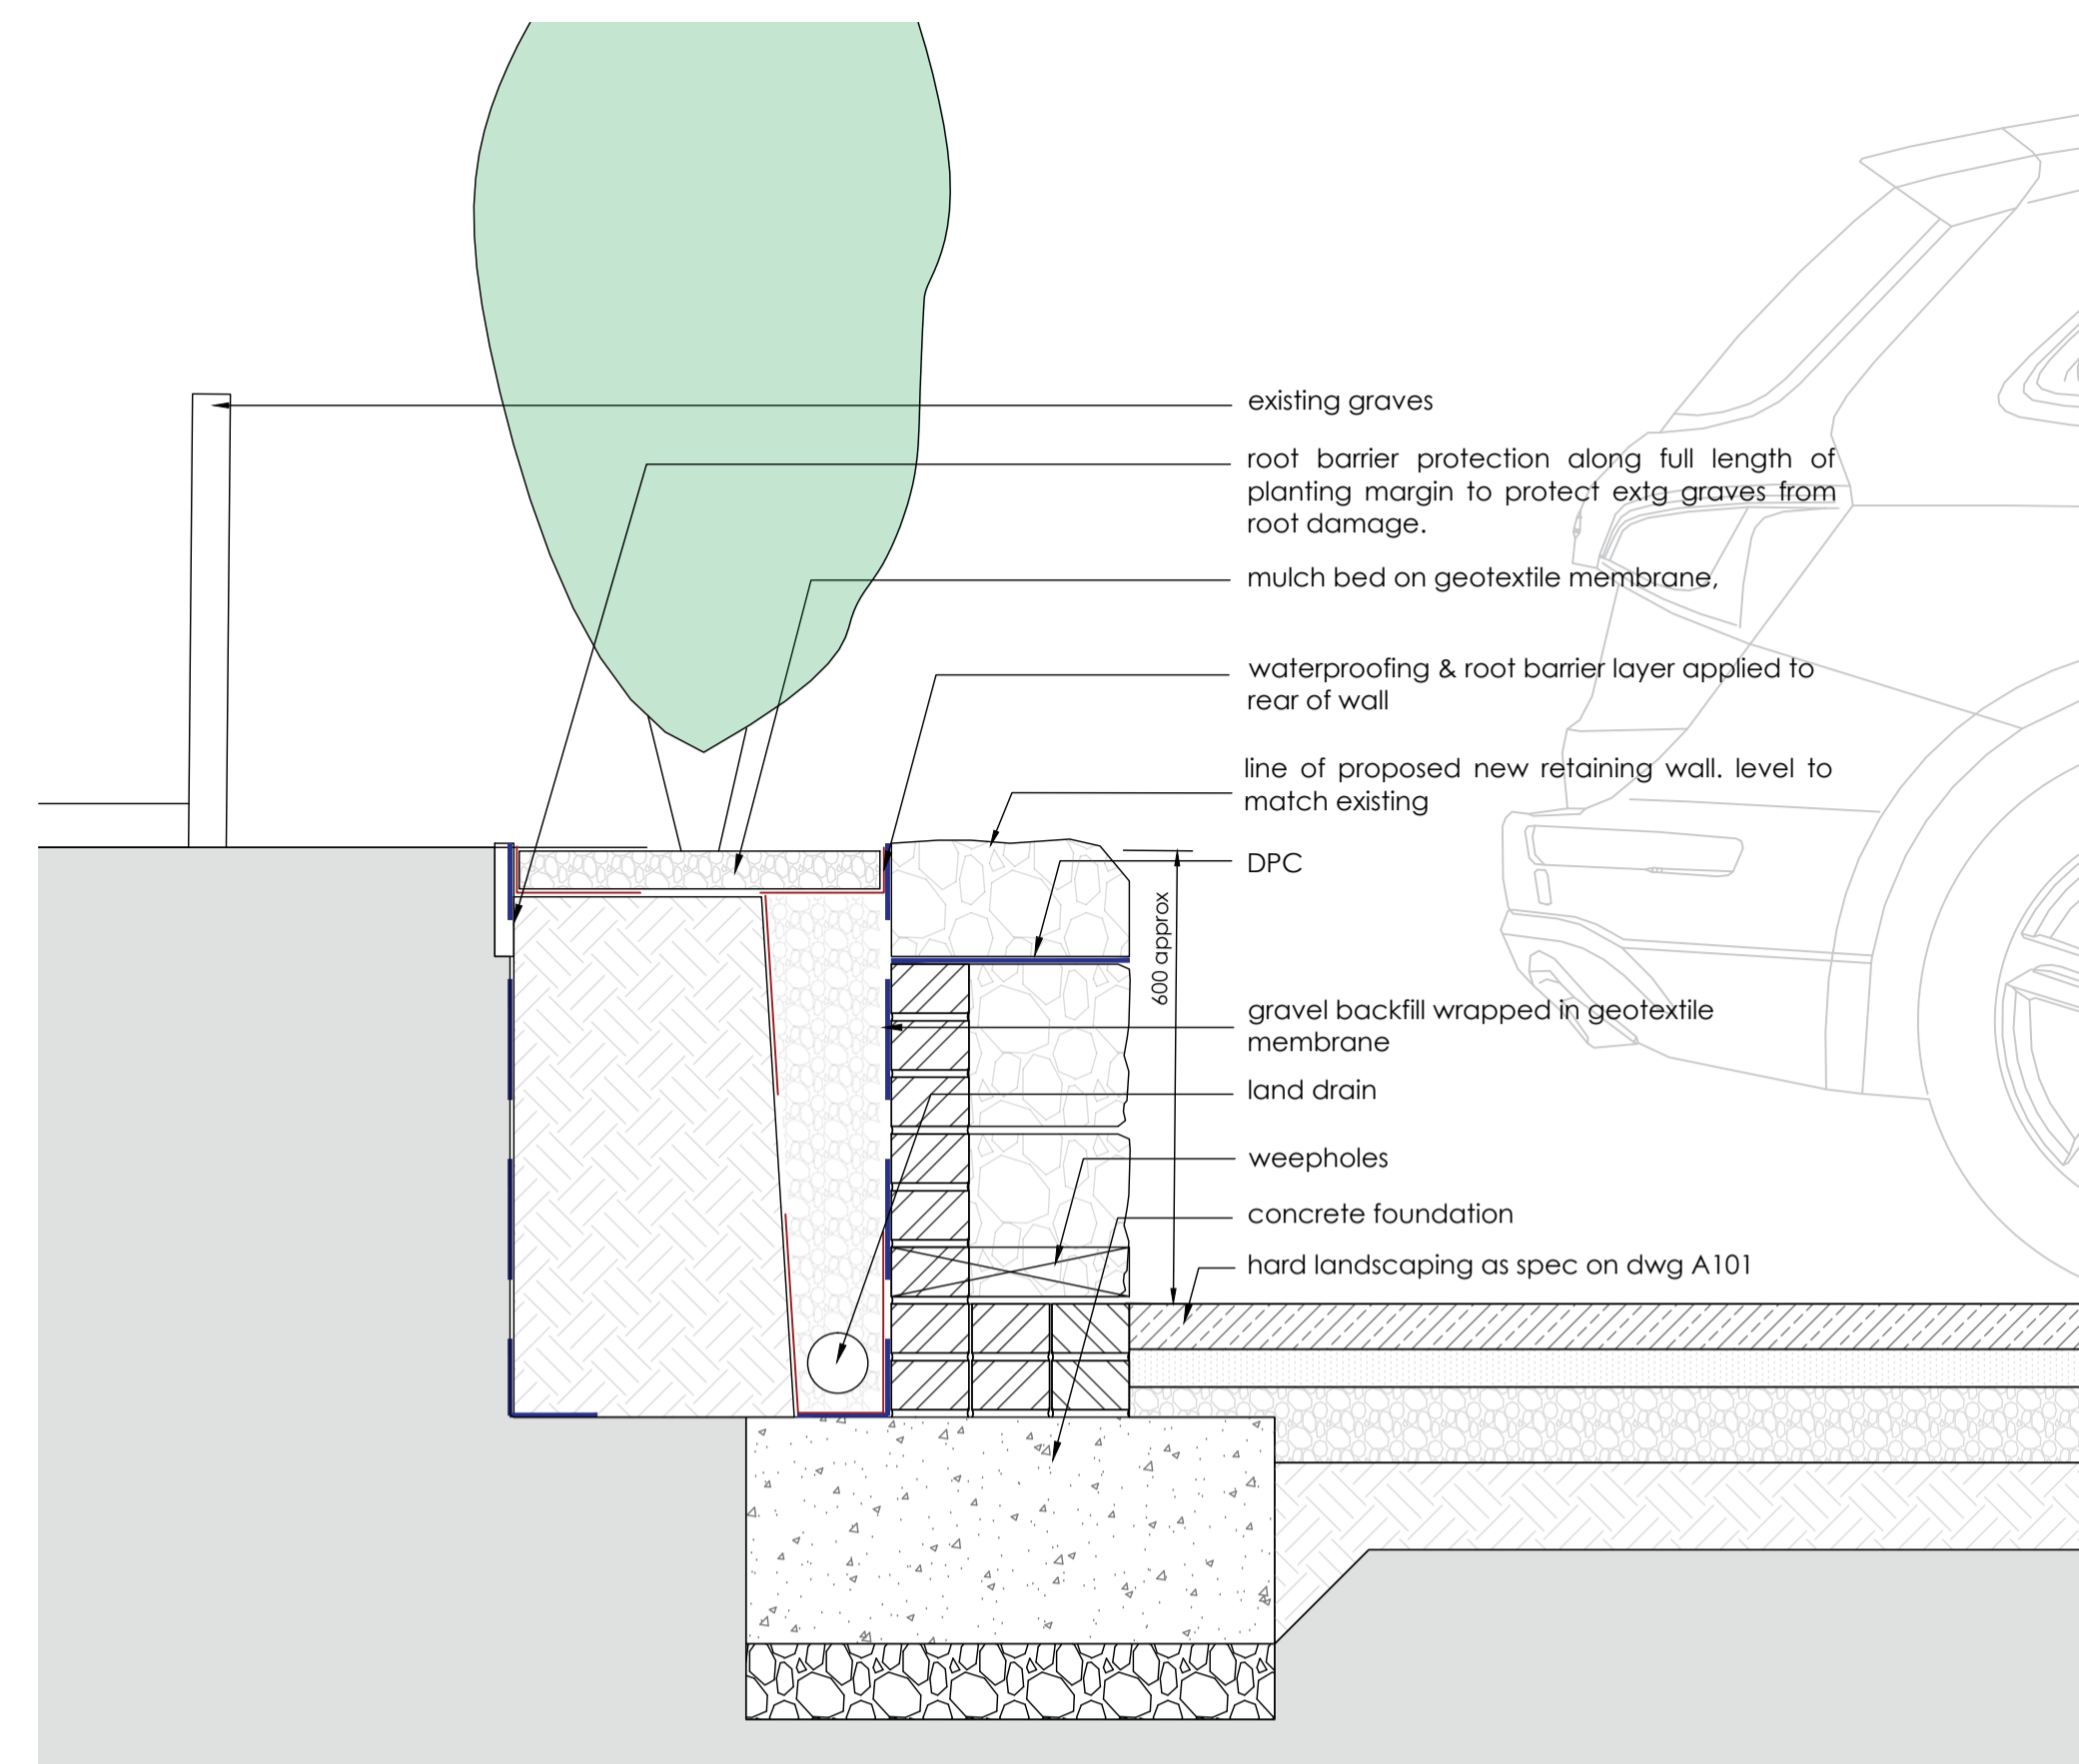

PROPOSED CAR PARK RETAINING WALL SECTION SCALE 1:10

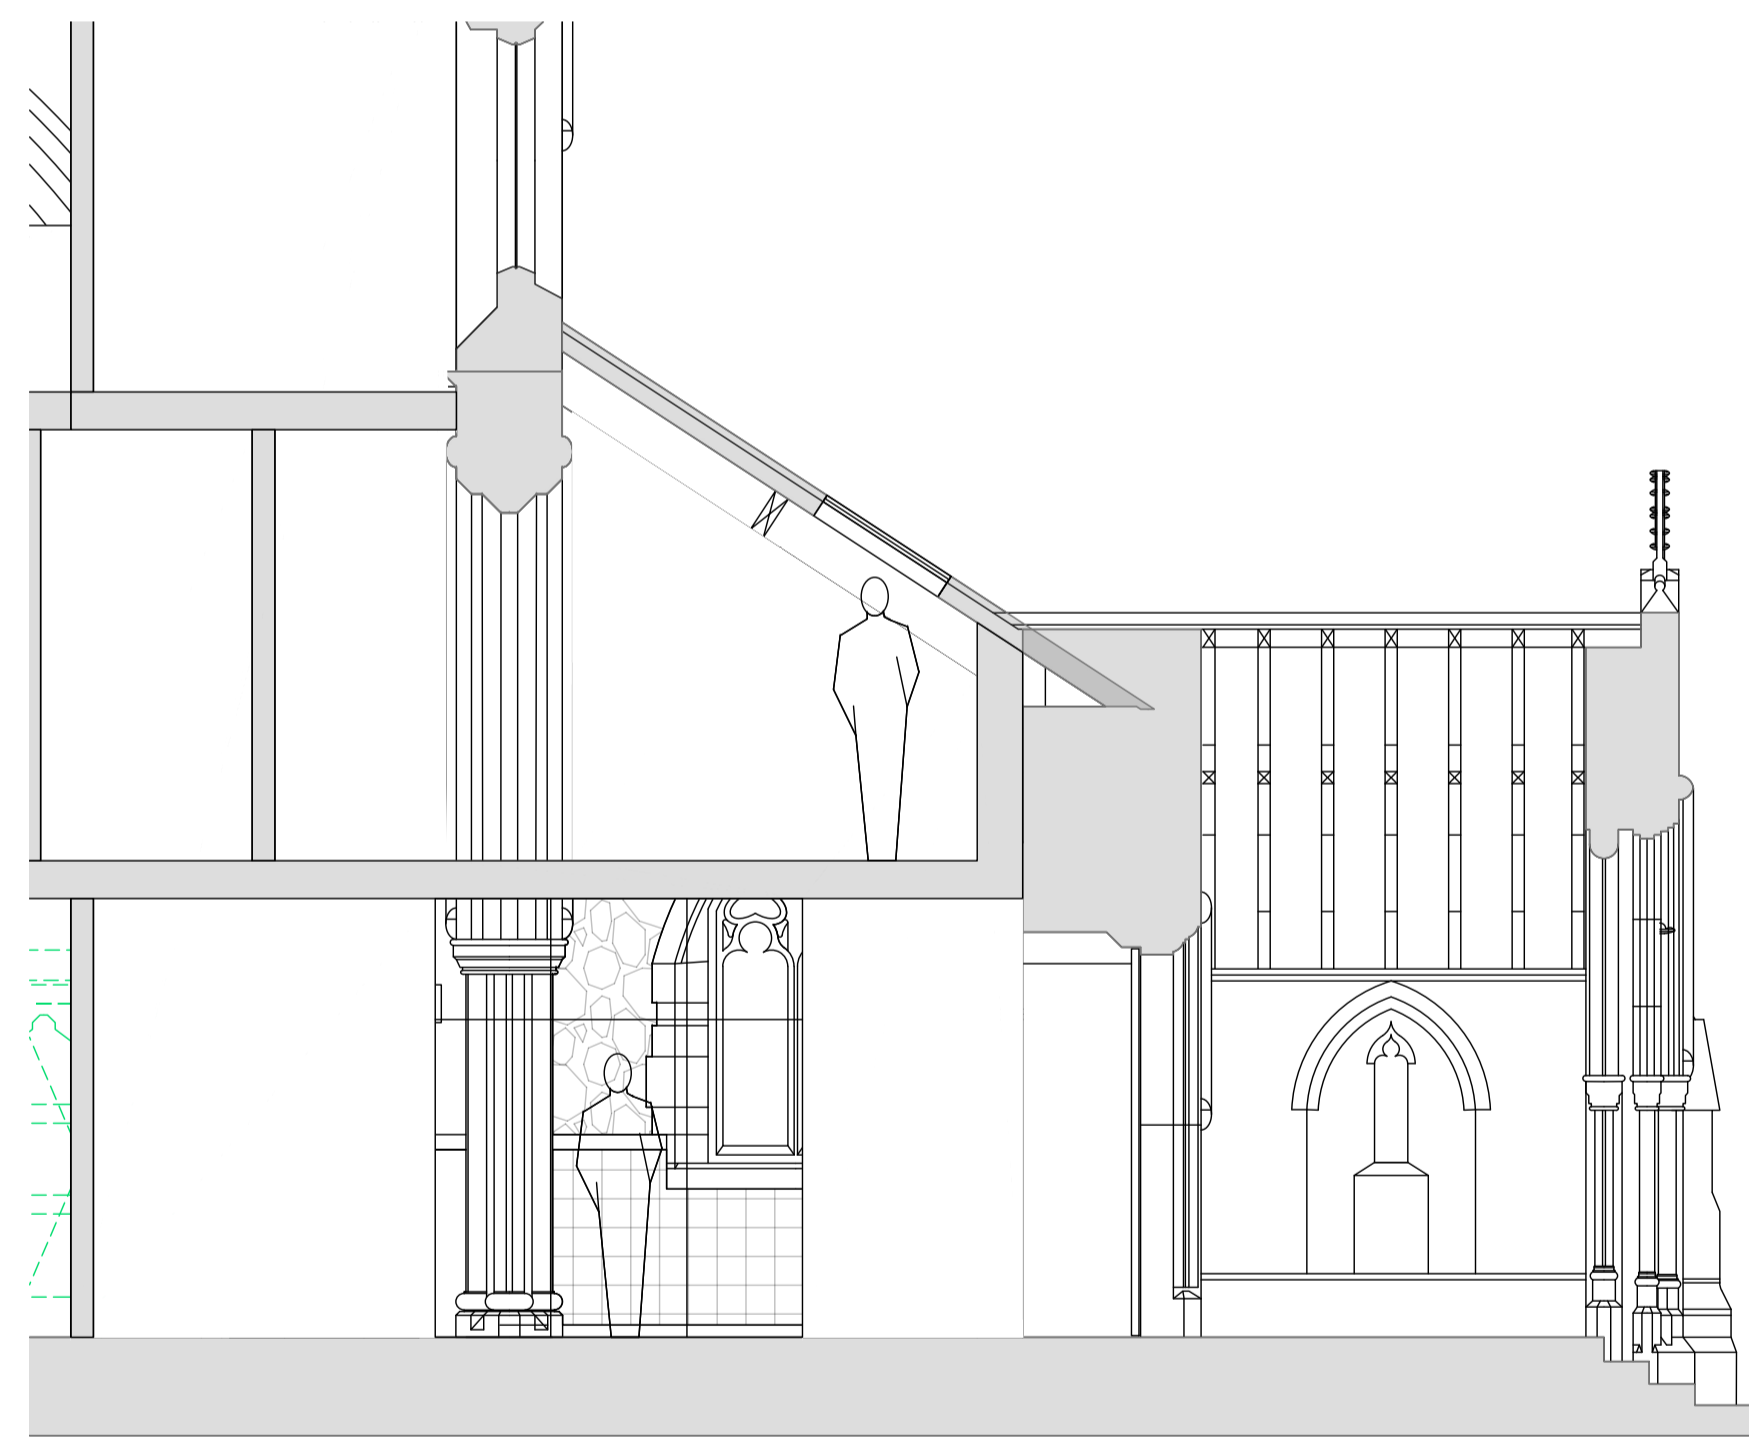

SITE ELE A: PROPOSED CAR PARK RETAINING WALL ELEVATION SCALE 1:50



Rev	Date	Details	Drawn	Checked
B	09.03.26	RETAINING WALL DETAIL EMBELLISHED FOR PLANNING	RJ	SC
A	18.08.25	LAYOUT AMENDED TO SUIT PLANNING COMMENTS	NF	RJ

Issued For: **FOR INFORMATION**

Project/Client:	Project No:	
Church of Holy Innocents	22-111	
Vicarage Road	Dwg No:	
Dewsbury, WF12 9PD	A103	
	Rev:	
	B	
Drawing:	Scale:	
Proposed Retaining Wall	A/S @A1	
	Drawn By:	Date:
	RJ	Jun 23
	Checked By:	Date:

SCIPROPERTY

SC1 Property Limited
The Studio, Flockton Chapel, Barnsley Road, Flockton, WF4 4DP.
t +44 01924 566980
e studio@sc1property.co.uk
w www.sc1property.co.uk

© SC1 Property Limited. Contractors must work only to figured dimensions which are to be checked on site.
Registered Office: The Studio, Flockton Chapel, Barnsley Road, Flockton, WF4 4DP. Registered Number: 12350537
STANDARD NOTES:
• Contractor must verify all dimensions on site before commencing any work or shop drawings.
• If this drawing exceeds bounds stated in any note, the building department are to be informed before works started.
• Only figured dimensions to be taken from this drawing. Do not scale off this drawing.
• Drawing based on Ordnance Survey and/or existing record drawings - design and drawing content subject to site survey, structural survey, site investigations, planning and statutory requirements and approvals.