

EXISTING GROUND FLOOR PLAN SCALE 1:50

**DEWSBURY CB VICARAGE ROAD SE 22 SW (Thornhill Lees)**

**2/93 Church of Holy Innocents (listing details)**

Large Gothic Revival church in Decorated style. 1858 by Mallinson and Healy. Rock-faced stone with ashlar dressings. Pitched slate roofs. 5-bay nave with buttressed, lean-to north and south aisles.

South porch. 3-bay chancel with vestry on south side. Square west tower with broach spire. Tower is of 3 tiers with angle buttresses.


Paired 2-light bell-chamber openings. The parapet is pierced with trefoils and has large octagonal pinnacles, and gargoyles. The spire has lucarnes and smaller ones higher up. The west window is of three lights with two trefoils and one cinquefoil in head. The south porch has elaborate moulded surround with filleted colonnettes and good foliage capitals and drop tracery. 2-light clerestory windows with simple tracery. North and south aisles have 3-light windows with Decorated tracery. 2-light chancel windows with traceried heads.

5-light east window with two cinquefoils and one large circle in head.


Interior: 5-bay arcade to north and south on quatrefoil filleted piers with plain capitals. Chancel arch on similar responds.

Arched braced hammer beam roof on colonnettes and corbels. Very elaborate stone pulpit, and font, the latter with good, carved, tall, cover with pinnacles.

**MAIN ENTRANCE**

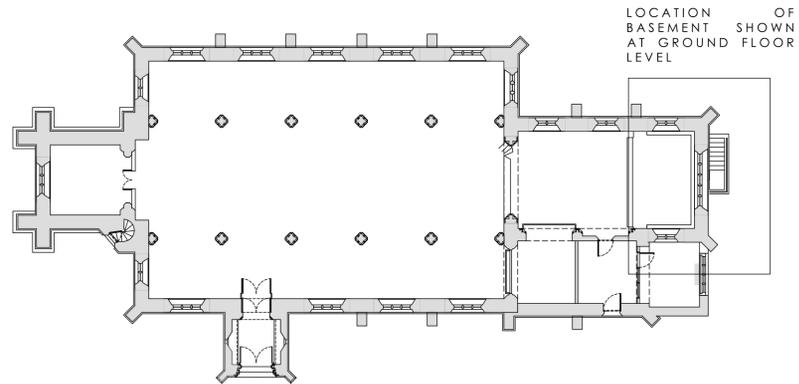

BASEMENT REFERENCE PLAN  
EXISTING GROUND FLOOR PLAN SCALE 1:200

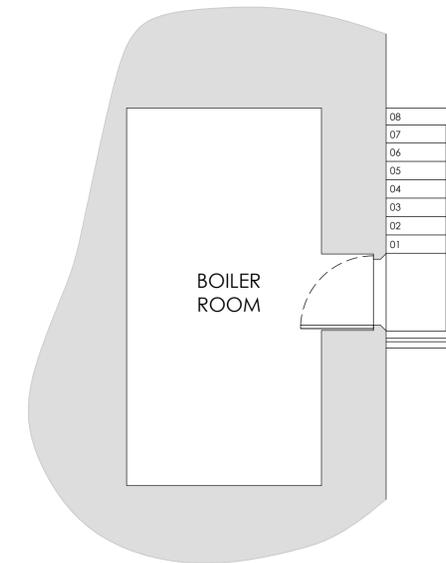

EXISTING BASEMENT PLAN SCALE 1:50

Rev	Date	Details	Drawn	Checked
08				
07				
06				
05				
04				
03				
02				
01				

PLANNING	
Project/Client:	Project No:
Church of Holy Innocents	22-111
Vicarage Road	Dwg No:
Dewsbury, WF12 9PD	A02
	Rev:
Drawing:	Scale:
G.A. Information	1:100 @A1
Plans As Existing	Drawn By: Date:
Basement & Ground Floors	s.c. Aug 22
	Checked By: Date:

**SCIPROPERTY**

SC1 Property Limited  
The Studio, Flockton Chapel, Barnsley Road, Flockton, WF4 4DP  
t: +44 01924 566980  
e: studio@sc1property.co.uk  
w: www.sc1property.co.uk

© SC1 Property Limited. Contractors must work only to figured dimensions which are to be checked on site.  
Registered Office: The Studio, Flockton Chapel, Barnsley Road, Flockton, WF4 4DP. Registered Number: 12333531  
STANDARD NOTES:  
• Contractor must verify all dimensions on site before commencing any work or shop drawings.  
• If any drawing exceeds sheets taken in any way, the building designers are to be informed before work is started.  
• Any figured dimensions to be taken from this drawing. Do not scale off this drawing.  
• Drawing based on Ordnance Survey and/or existing record drawings - design and drawing content subject to Site Survey Structural Survey, Site Investigations, Planning and Statutory Requirements and Approvals.