




EXISTING ROOF PLAN  
SCALE 1:100

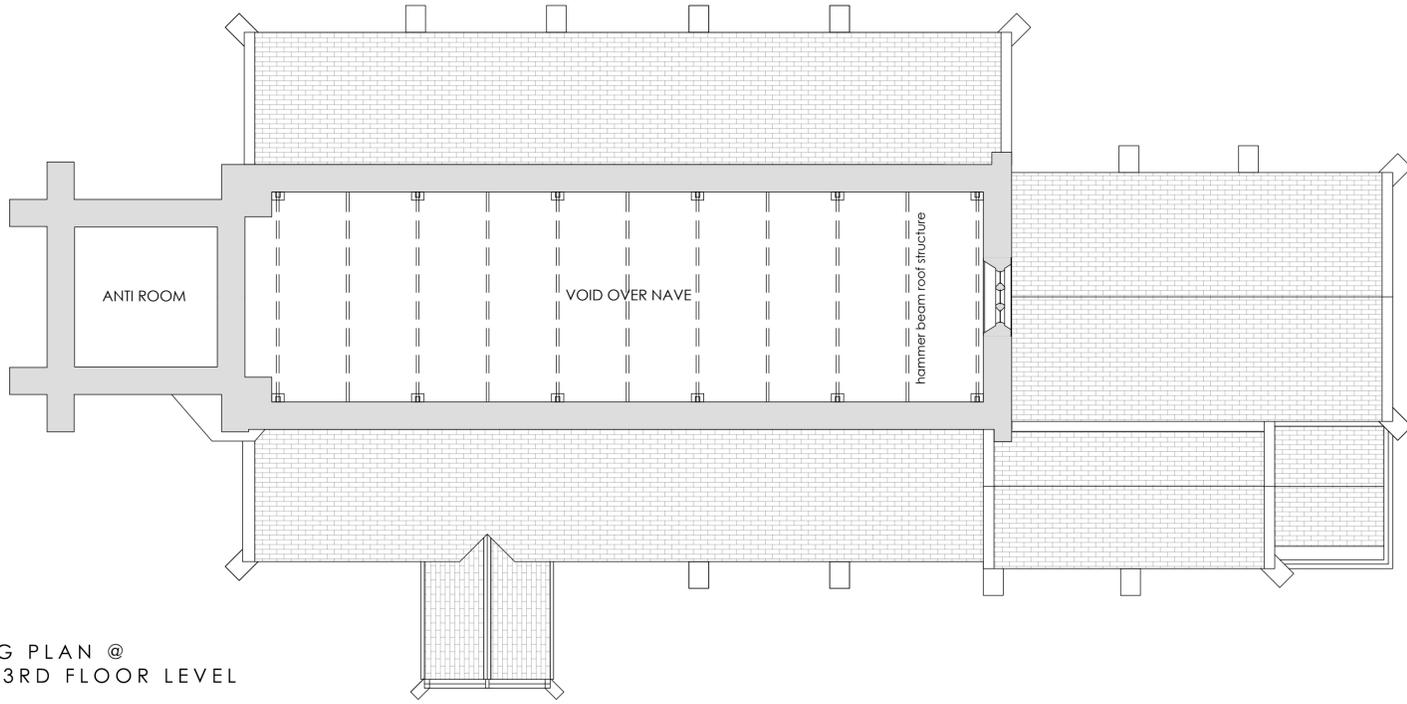

EXISTING PLAN @  
FUTURE 3RD FLOOR LEVEL  
SCALE 1:100

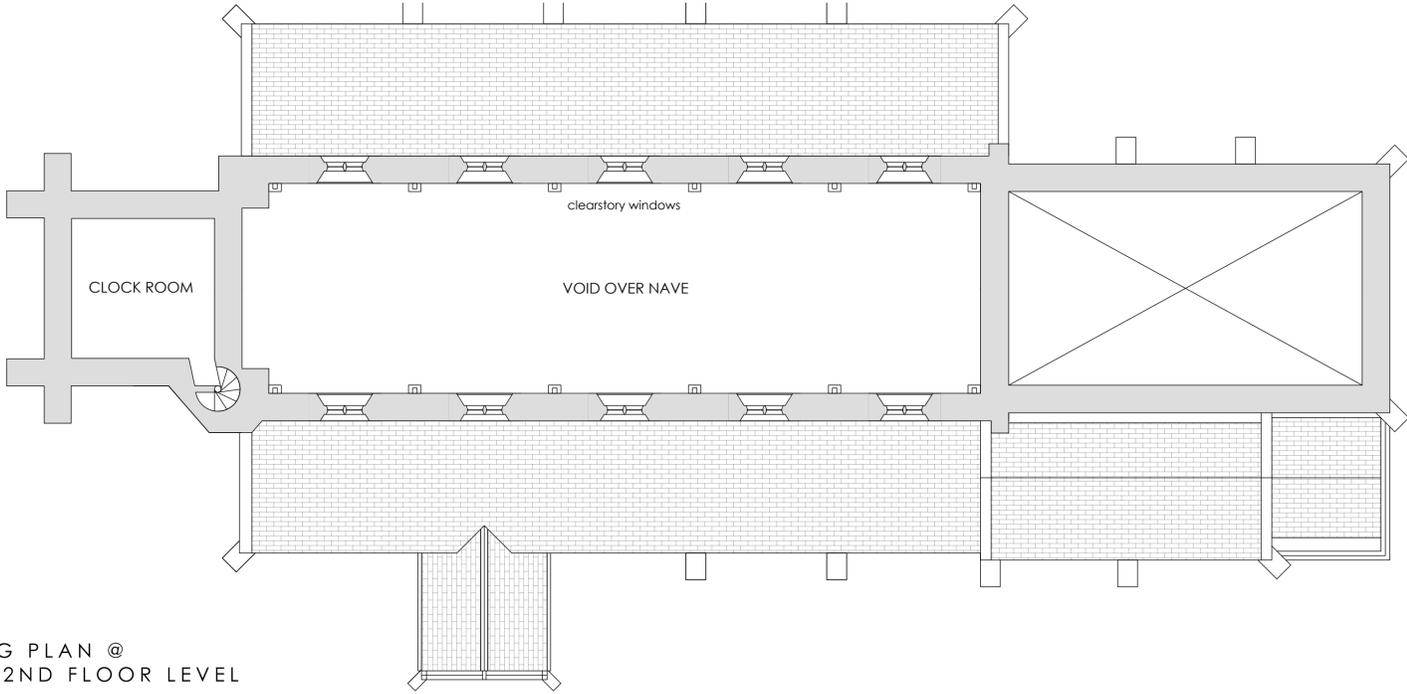

EXISTING PLAN @  
FUTURE 2ND FLOOR LEVEL  
SCALE 1:100

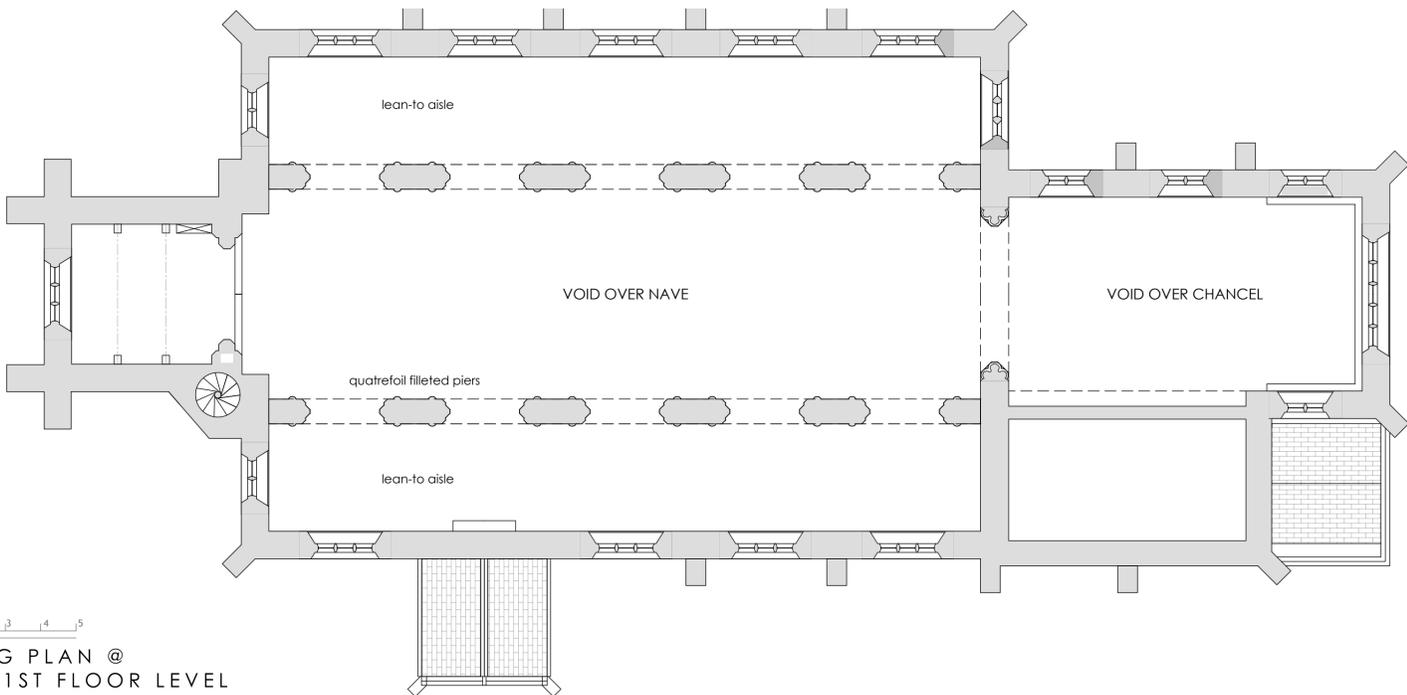

EXISTING PLAN @  
FUTURE 1ST FLOOR LEVEL  
SCALE 1:100

Rev	Date	Details	Drawn	Checked
Issued for: <b>PLANNING</b>				
Project/Client: Church of the Holy Innocents Vicarage Road Dewsbury, WF12 9PD			Project No: 22-111 Dwg No: A03 Rev:	
Drawing: C.A Information Plans As Existing First to Roof			Scale: 1:100 @A1 Drawn By: RJ Checked By: SC	

**SCIPROPERTY**

SC1 Property Limited  
The Studio, Flockton Chapel, Barnsley Road, Flockton, WF4 4DP  
t: +44 01924 566980  
e: studio@sc1property.co.uk  
w: www.sc1property.co.uk

© SC1 Property Limited. Contractors must work only to figured dimensions which are to be checked on site.  
Registered Office - The Studio, Flockton Chapel, Barnsley Road, Flockton, WF4 4DP. Registered Number - 1258037  
STANDARD NOTES:  
• Contractor must verify all dimensions on site before commencing any work or shop drawings.  
• If this drawing exceeds quarter's taken in any way, the building designers are to be informed before work is started.  
• Only figured dimensions to be taken from this drawing. Do not scale off this drawing.  
• Drawing based on Ordnance Survey and/or existing record drawings. Design and drawing content subject to Site Survey, Structural Survey, Site Investigations, Planning and Statutory Requirements and Approvals.