


GROUND FLOOR PLAN SCALE 1:100

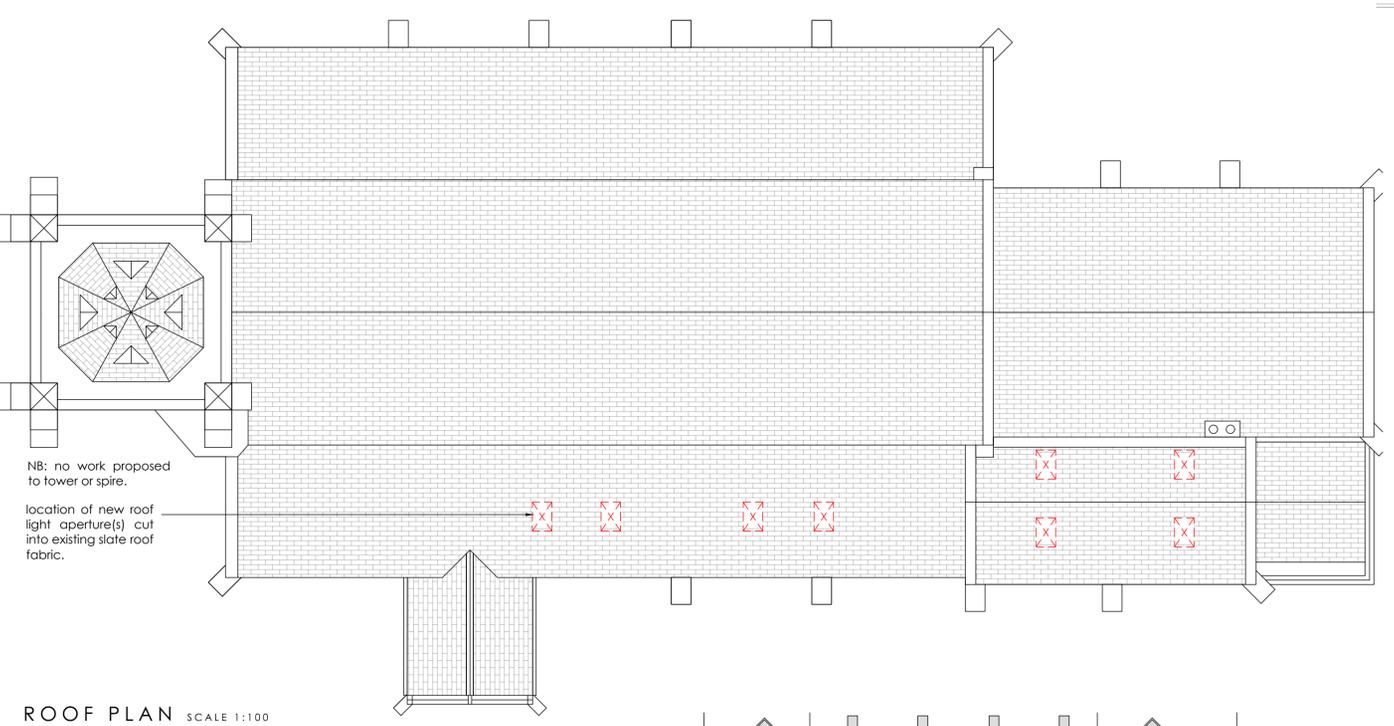


ROOF PLAN SCALE 1:100

PROPOSED DEMOLITION KEY & NOTES


- *red line denotes extent of existing building fabric to be demolished or adapted to facilitate the proposed new layout.
- green line denotes extent of existing 'soft' fabric to be removed.

NB: *LAYOUT & DESIGN OF NEW STRUCTURE - AND CORRESPONDING INTERFACE WITH EXISTING FABRIC - IS SHOWN INDICATIVE ONLY PENDING INTRUSIVE SURVEY AND ASCERTAINING CONDITION OF EXISTING BUILDING FABRIC AND GROUND CONDITIONS.


BUILDING & DEMOLITION VOLUMES		
EXISTING BUILDING VOLUME (m3)		4687.65 m3
PROPOSED DEMOLITION OF EXISTING FABRIC (m3)		
TYPE	LOCATION	TOTAL
Column Foundations	Extg Floor	20.00
Steel Beam Connector	Extg walls	0.75
Rooflights	Extg Roof	4.00
Ventilation	Extg Roof	1.20
MISC	Extg Fabric	4.20
TOTAL DEMOLITION		30.15 m3
% OF EXTG FABRIC		0.64%

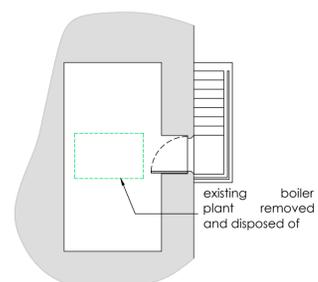


BASEMENT PLAN SCALE 1:100

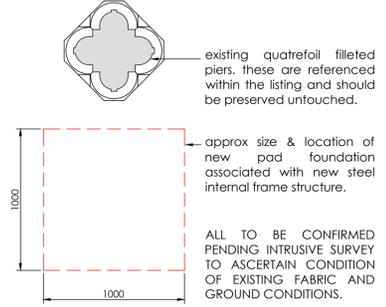


TYPICAL NEW PAD SCALE 1:25

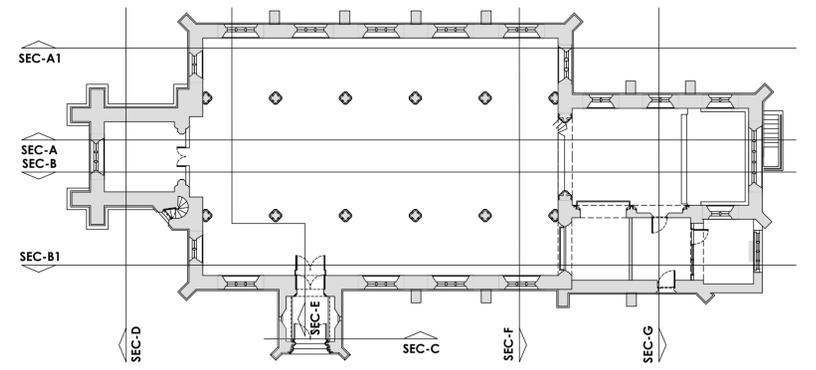


SECTION REFERENCE PLAN SCALE 1:100

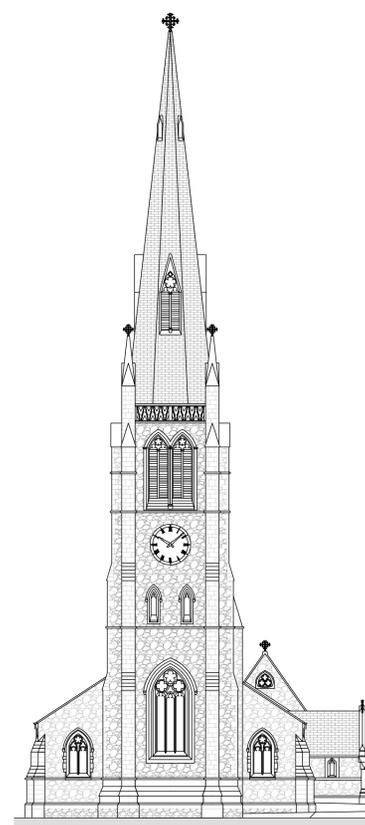


SIDE ELEVATION SCALE 1:200

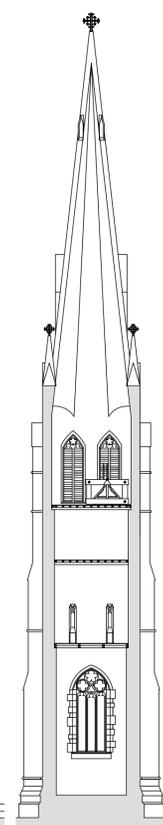


SEC D-D SCALE 1:200

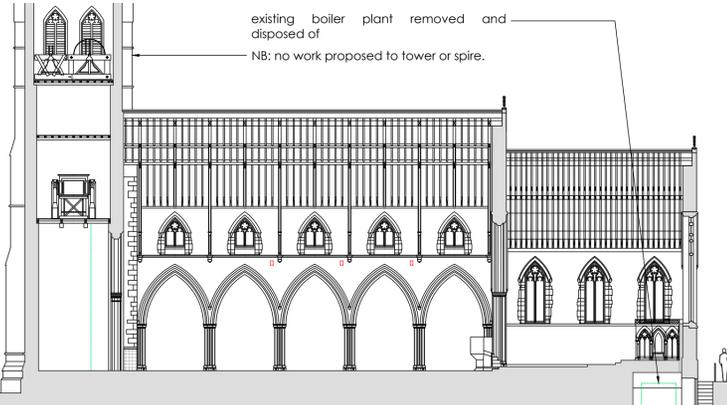

SECTION A-A SCALE 1:200

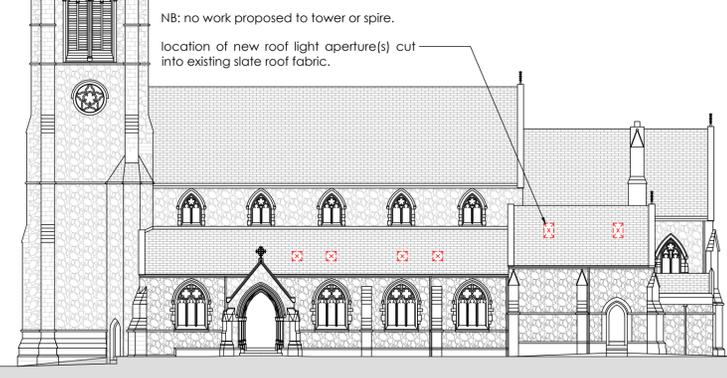


FRONT ELEVATION SCALE 1:200

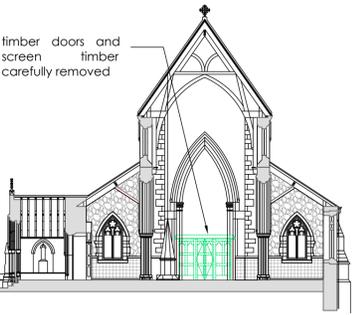


SECTION E-E SCALE 1:200




SIDE ELEVATION SCALE 1:200

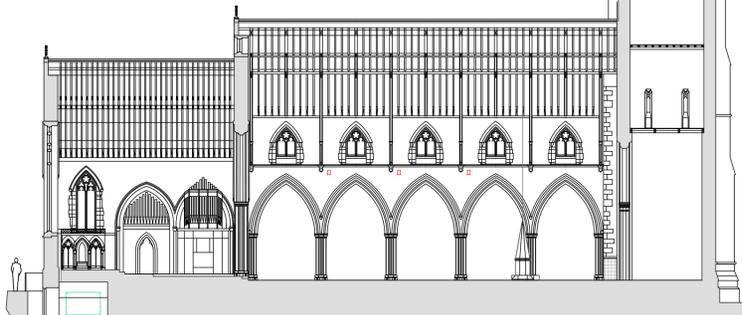

SECTION B-B SCALE 1:200

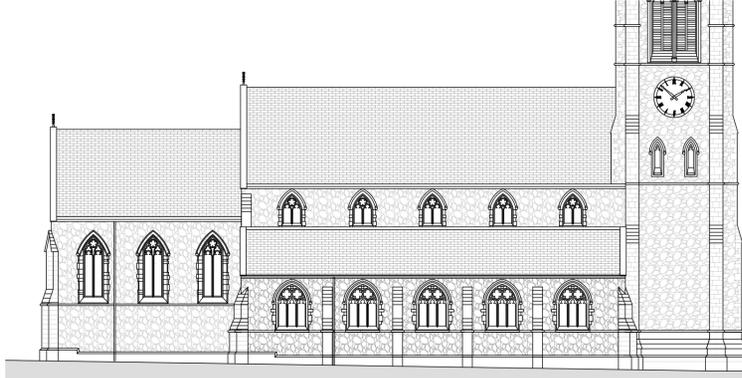

REAR ELEVATION SCALE 1:200

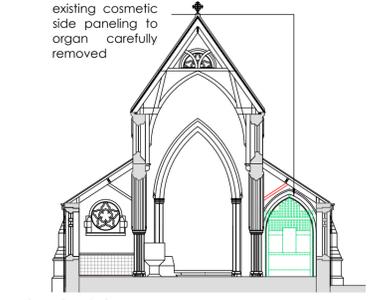

SECTION F-F SCALE 1:200

Rev	Date	Details	Drawn	Checked
A	10.01.25	DEMO UPDATED TO REFLECT REVISED BUILDING PLAN	-	-

PLANNING

Project/Client: Church of Holy Innocents
 Vicarage Road
 Dewsbury, WF12 9PD

Project No: 22-111
 Dwg No: A11
 Rev: A
 Scale: 1:100 @A1
 Drawn By: s.c.
 Date: Aug 22
 Checked By: -

SCIPROPERTY

SC1 Property Limited
 The Studio, Flockton Chapel, Barnsley Road, Flockton, WF4 4DP
 t +44 01924 566980
 e studio@sc1property.co.uk
 www.sc1property.co.uk

SC1 Property Limited. Contractors must work only to figured dimensions which are to be checked on site. Registered Office: The Studio, Flockton Chapel, Barnsley Road, Flockton, WF4 4DP. Registered Number: 12010079
 STANDARD NOTES:
 * Contractor must verify all dimensions on site before commencing any work or shop drawings.
 * If any drawing exceeds quarto size in any view, the building designers are to be informed before work is started.
 * Only figured dimensions to be taken from this drawing. Do not scale off this drawing.
 * Drawing based on Ordnance Survey and/or existing record drawings - design and drawing content subject to site survey, structure survey, site investigations, planning and statutory requirements and approvals.