



0 0.5 1.0 1.5 2.0 2.5
 PROPOSED GROUND FLOOR PLAN SCALE 1:50
 DEVELOPMENT AREA=395sq.m / 4252 sq.ft

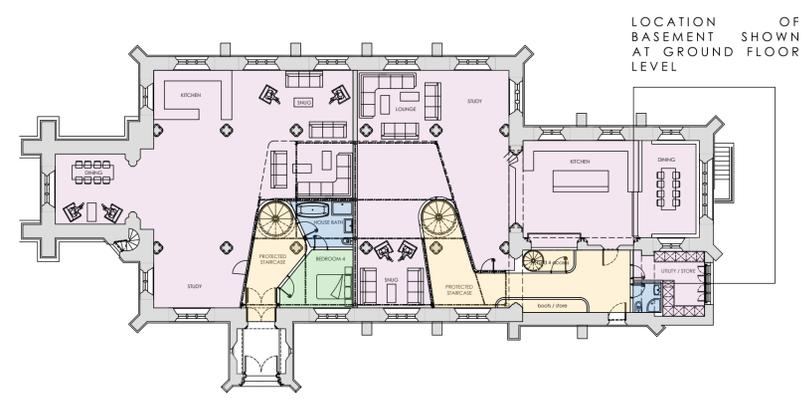

BASEMENT REFERENCE PLAN
 PROPOSED GROUND FLOOR PLAN SCALE 1:200

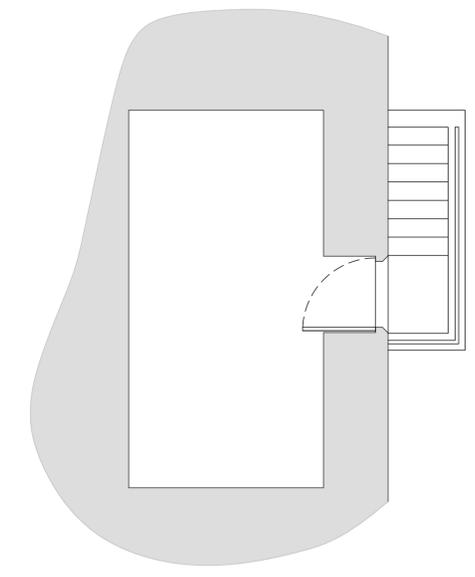

PROPOSED BASEMENT PLAN SCALE 1:50

Rev	Date	Details	Discussions WITH PLANNING DEPARTMENT	INTERNAL LAYOUTS UPDATED	FOLLOWING	-	-
A	10.01.25						

Issued To: **PLANNING**

Project/Client: Church of Holy Innocents
 Vicarage Road
 Dewsbury, WF12 9PD

Project No: 22-111
 Dwg No: A13
 Rev: A
 Scale: 1:50 @A1

G.A. Information
 Plans As Proposed

Basement & Ground Floors

Drawn By: s.c.
 Date: Aug 22

Checked By:
 Date:

SCIPROPERTY
 SC1 Property Limited
 The Studio, Flockton Chapel, Barnsley Road, Flockton, WF4 4DP.
 t: +44 01924 566980
 e: studio@sc1property.co.uk
 w: www.sc1property.co.uk

© SC1 Property Limited. Contractors must work only to figured dimensions which are to be checked on site.
 Registered Office: The Studio, Flockton Chapel, Barnsley Road, Flockton, WF4 4DP Registered Number: 1230507
 STANDARD NOTES:
 • Contractor must verify all dimensions on site before commencing any work or shop drawings.
 • If this drawing exceeds 300mm in any one direction, the building designers are to be informed before work is started.
 • Only figured dimensions to be taken from this drawing. Do not scale off this drawing.
 • Drawing based on Ordnance Survey and/or existing record drawings - design and drawing content subject to site survey, structural survey, site investigations, planning and statutory requirements and approvals.